


NOTE
 MATERIALS TO MATCH EXISTING
 THESE NOTES DO NOT COMPRISE A FULL SPECIFICATION
 THEY ARE FOR GENERAL GUIDANCE ONLY AND THEIR
 PRIMARY FUNCTION IS TO ASSIST LOCAL AUTHORITY
 OFFICERS IN DETERMINING BUILDING REGULATION COMPLIANCE.
 ALL DIMENSIONS MUST BE CHECKED ON SITE PRIOR TO WORKS
 STARTING.
 ALL WORKS MUST BE CARRIED OUT IN ACCORDANCE WITH
 CURRENT BUILDING REGULATIONS, CODES OF PRACTICE AND
 PLANNING OFFICERS REQUIREMENTS.
 ALL MATERIALS MUST COMPLY WITH CURRENT BRITISH STANDARDS
 IN SITUATIONS USED.

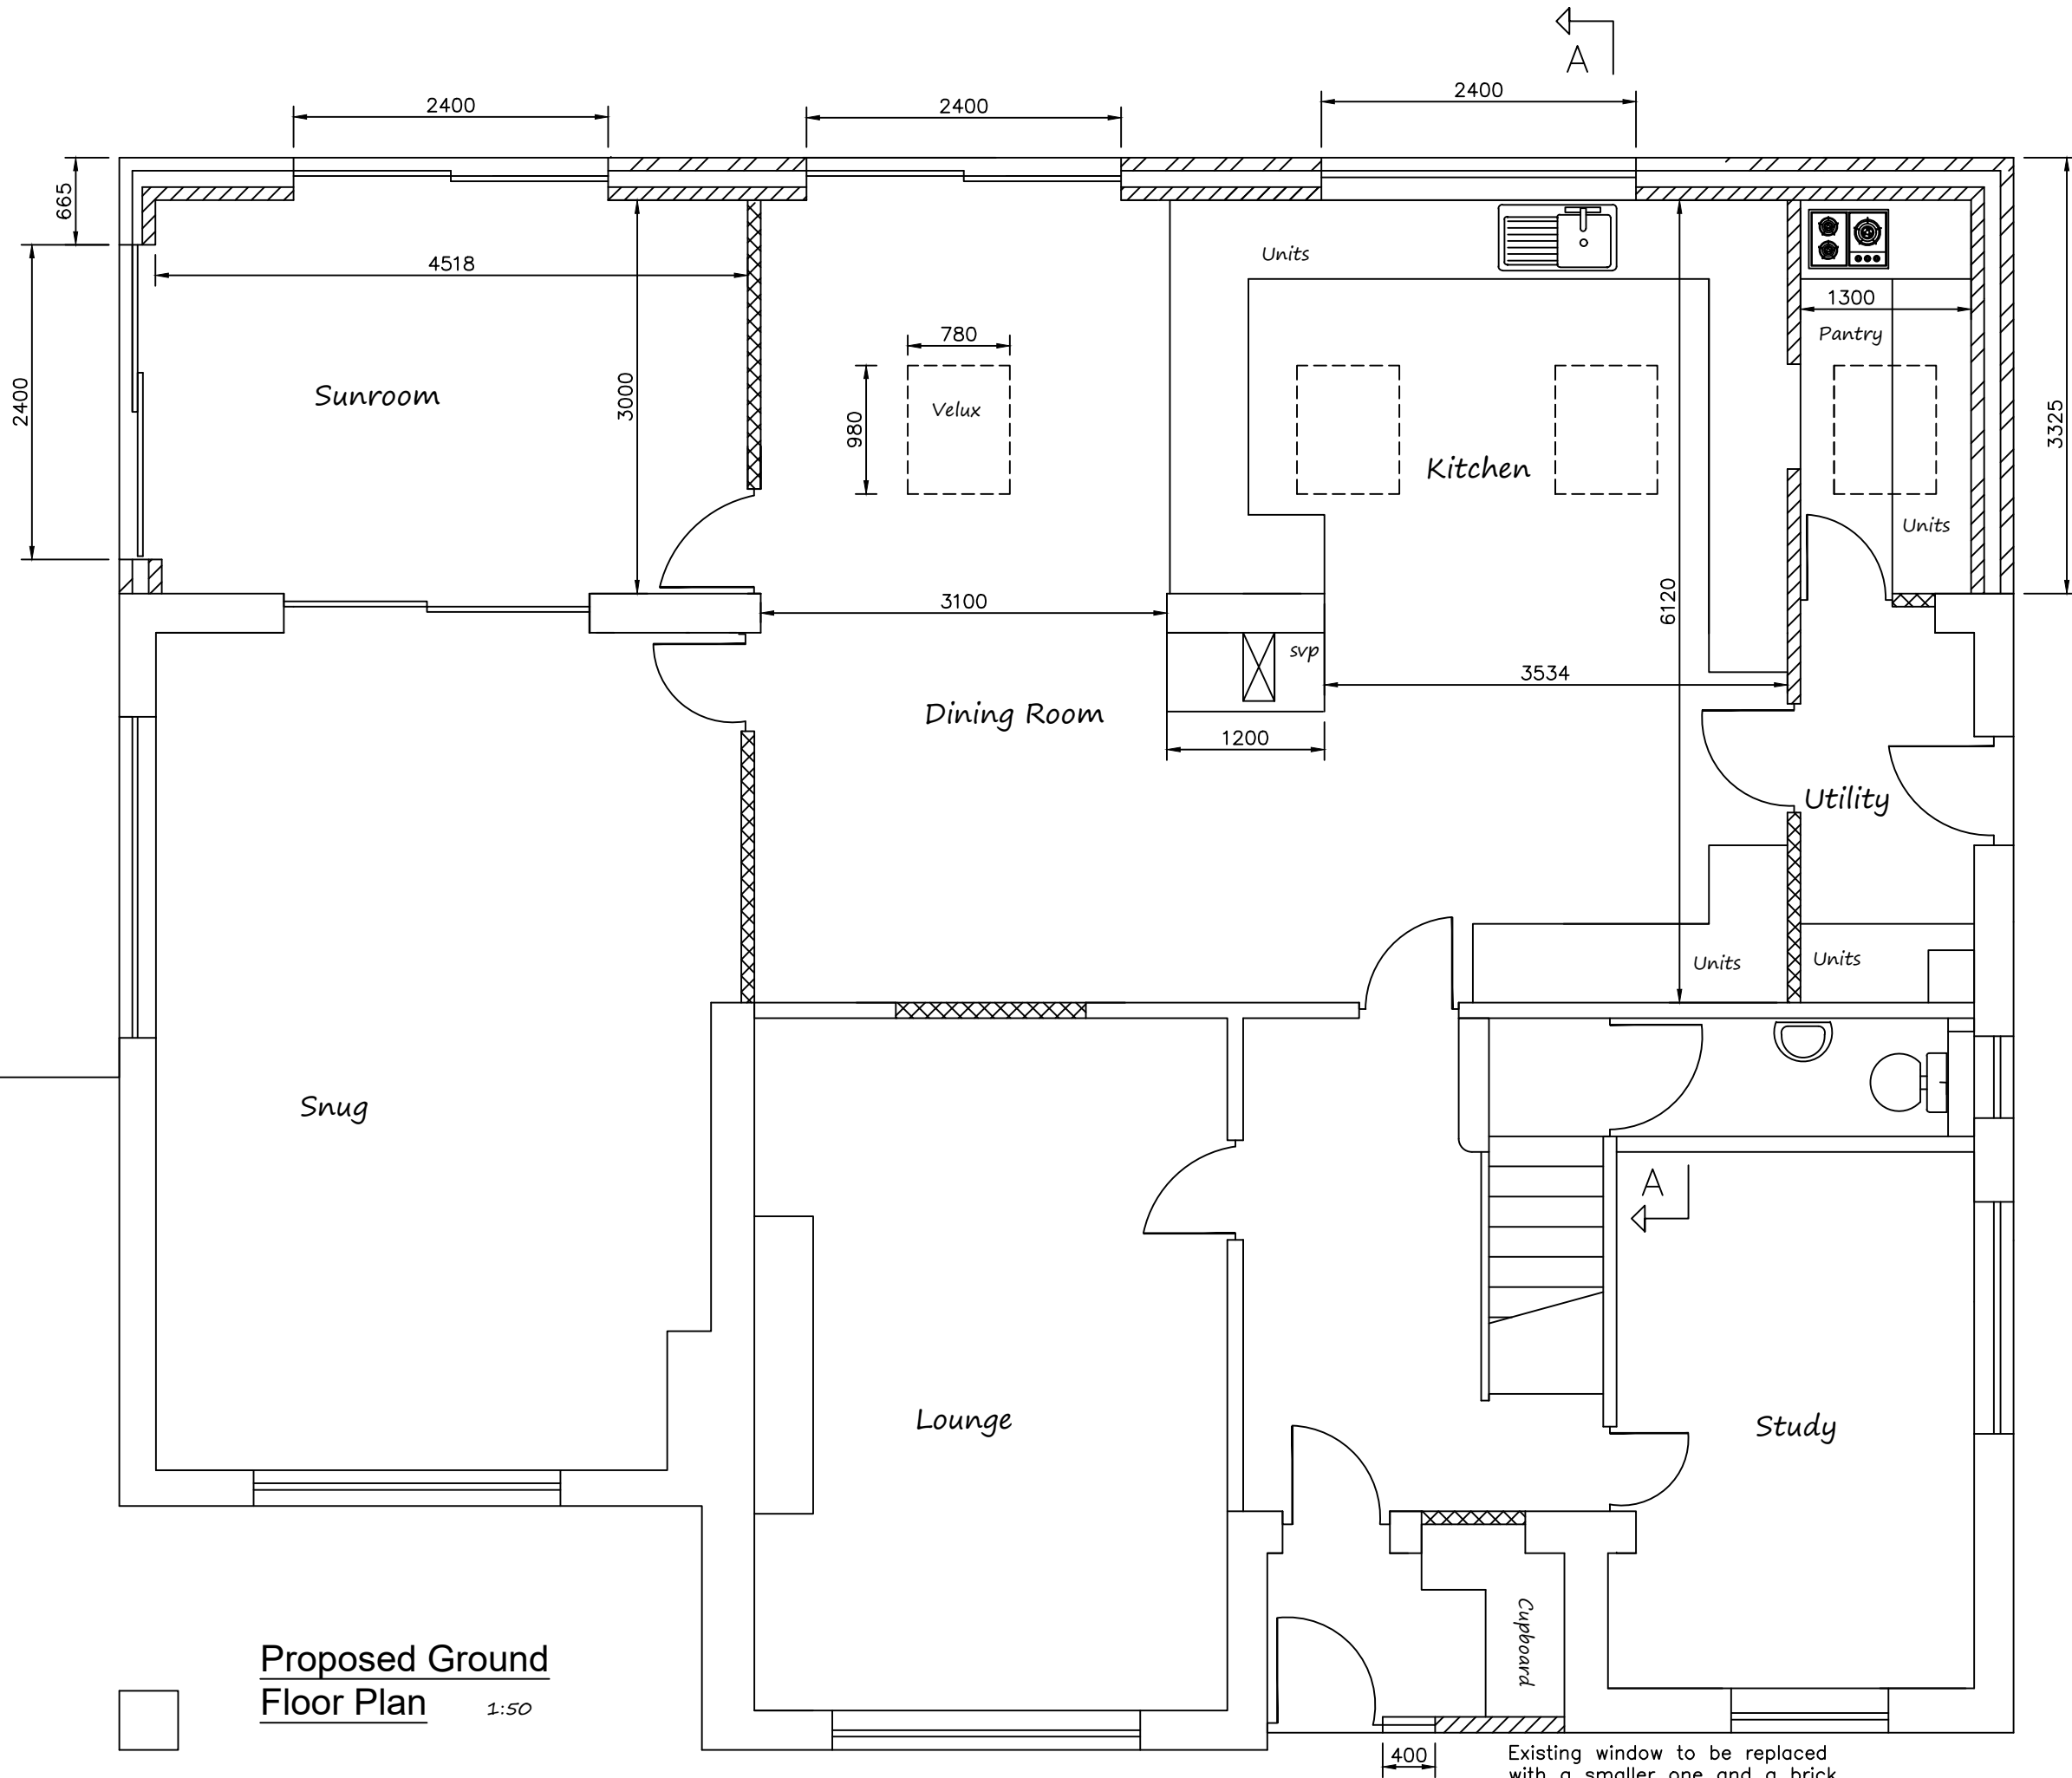

Proposed Ground Floor Plan 1:50

MIRFIELD DESIGNS
 Planning & Building Control Service

Tel: 07877959728
 Email: mirfielddesigns@gmail.com

Client		Mr & Mrs Watts	
Job		5 Bronte Grove Mirfield	
Title		Proposed Ground Floor Plan	
Drawn By	RK	Date	DEC 2023
Eng. Check		Scale	1:50
Tech. Check			
Drawing No.		Rev.	
2023 / 440 / 06			

Existing window to be replaced with a smaller one and a brick wall to form new cupboard