





pitched stone walling with ashlar details  
 ashlar stone walling with stone details (main dwelling)  
 tumbled stone walling with stone details (previous extensions)  
 tumbled stone walling with stone details (previous dwelling)

South East Elevation

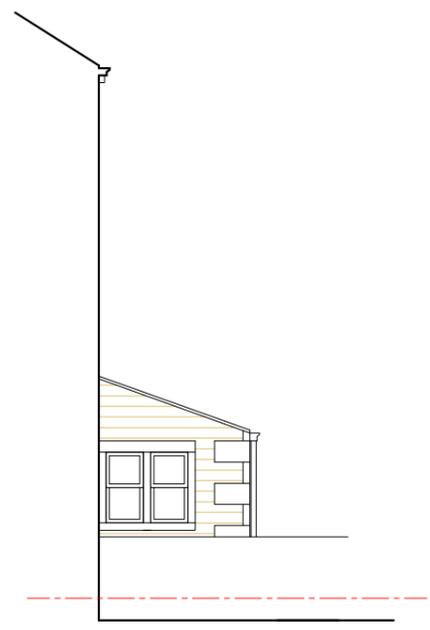

South West Elevation

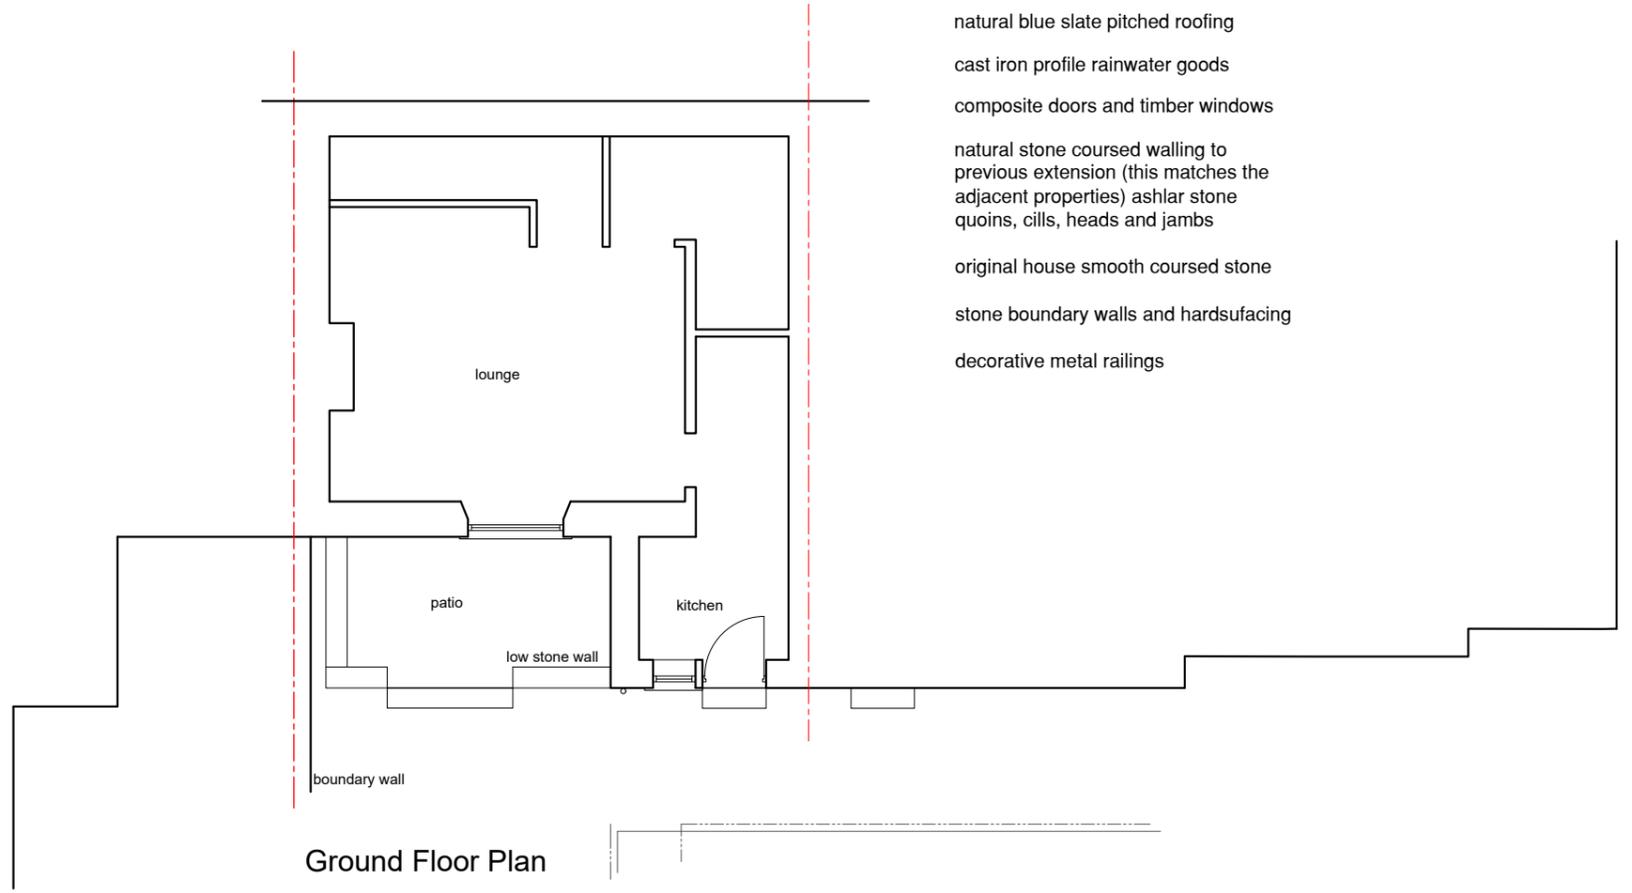

Ground Floor Plan

- natural blue slate pitched roofing
- cast iron profile rainwater goods
- composite doors and timber windows
- natural stone coursed walling to previous extension (this matches the adjacent properties) ashlar stone quoins, cills, heads and jambs
- original house smooth coursed stone
- stone boundary walls and hardsurfacing
- decorative metal railings

Status:	Planning
Date:	Jan 2024
Scale:	1:100
Drg No:	NHFC03.#
Title:	Existing Plans
Project:	Extension New House Farm Cottage, Holmfirth, HD9 2PZ
	#