



NOTES:
 ALL DIMENSIONS ARE IN MILLIMETRES. DO NOT SCALE. FIGURED DIMENSIONS ONLY TO BE TAKEN FROM THIS DRAWING.




PROPOSED FLOOR PLAN
 SCALE - 1:100

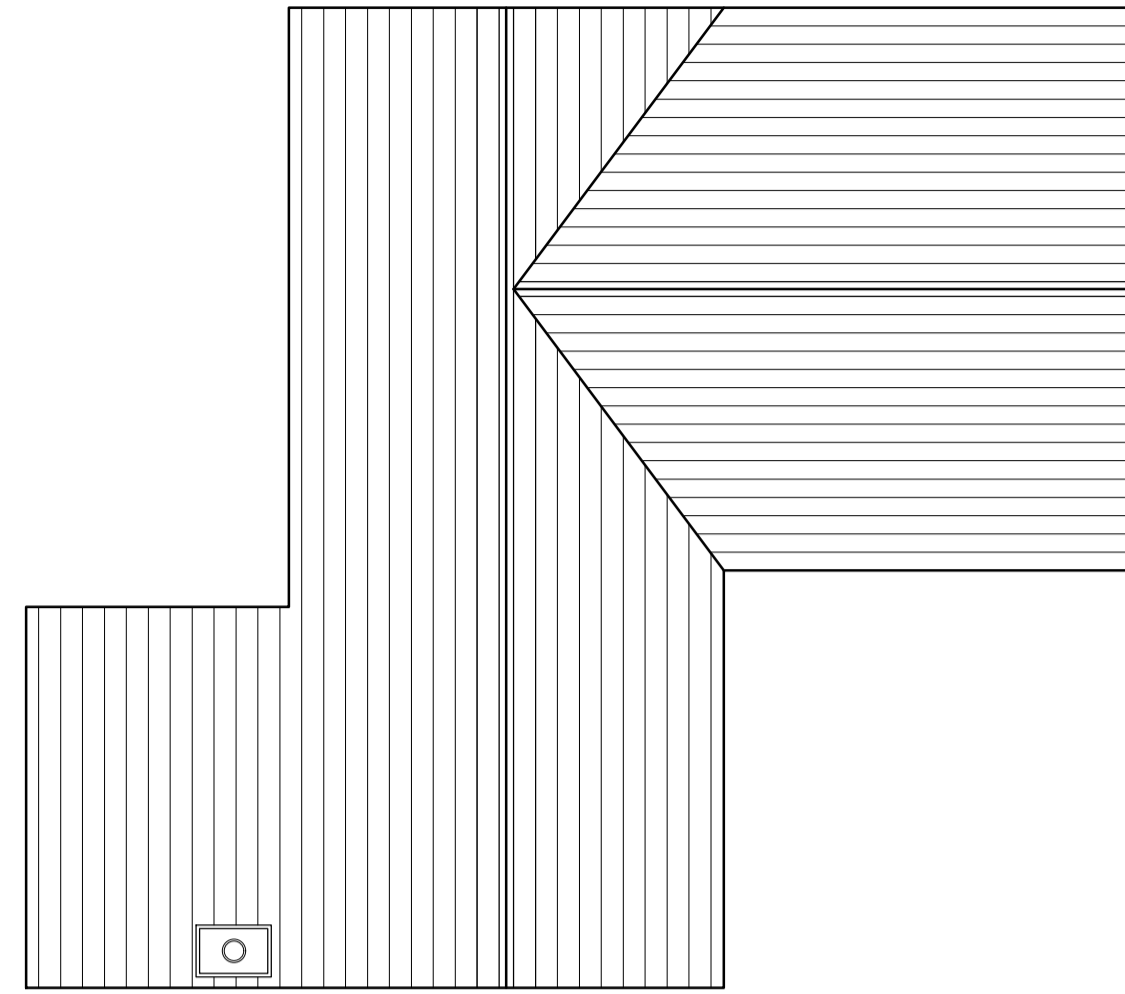


PROPOSED ROOF PLAN
 SCALE - 1:100

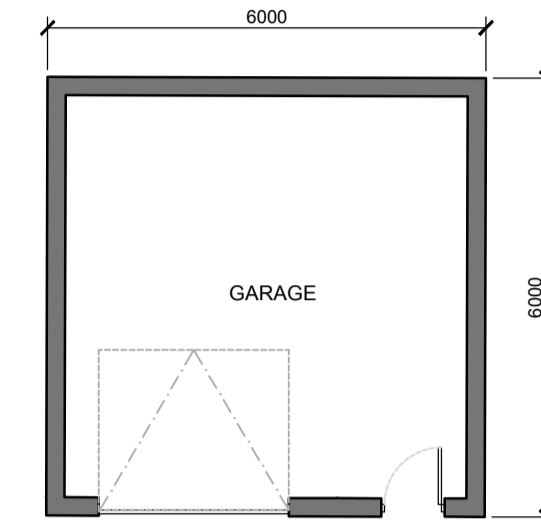

PROPOSED GARAGE PLAN
 SCALE - 1:100

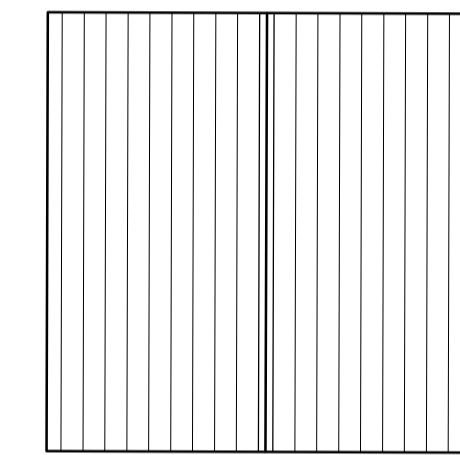

PROPOSED GARAGE ROOF PLAN
 SCALE - 1:100

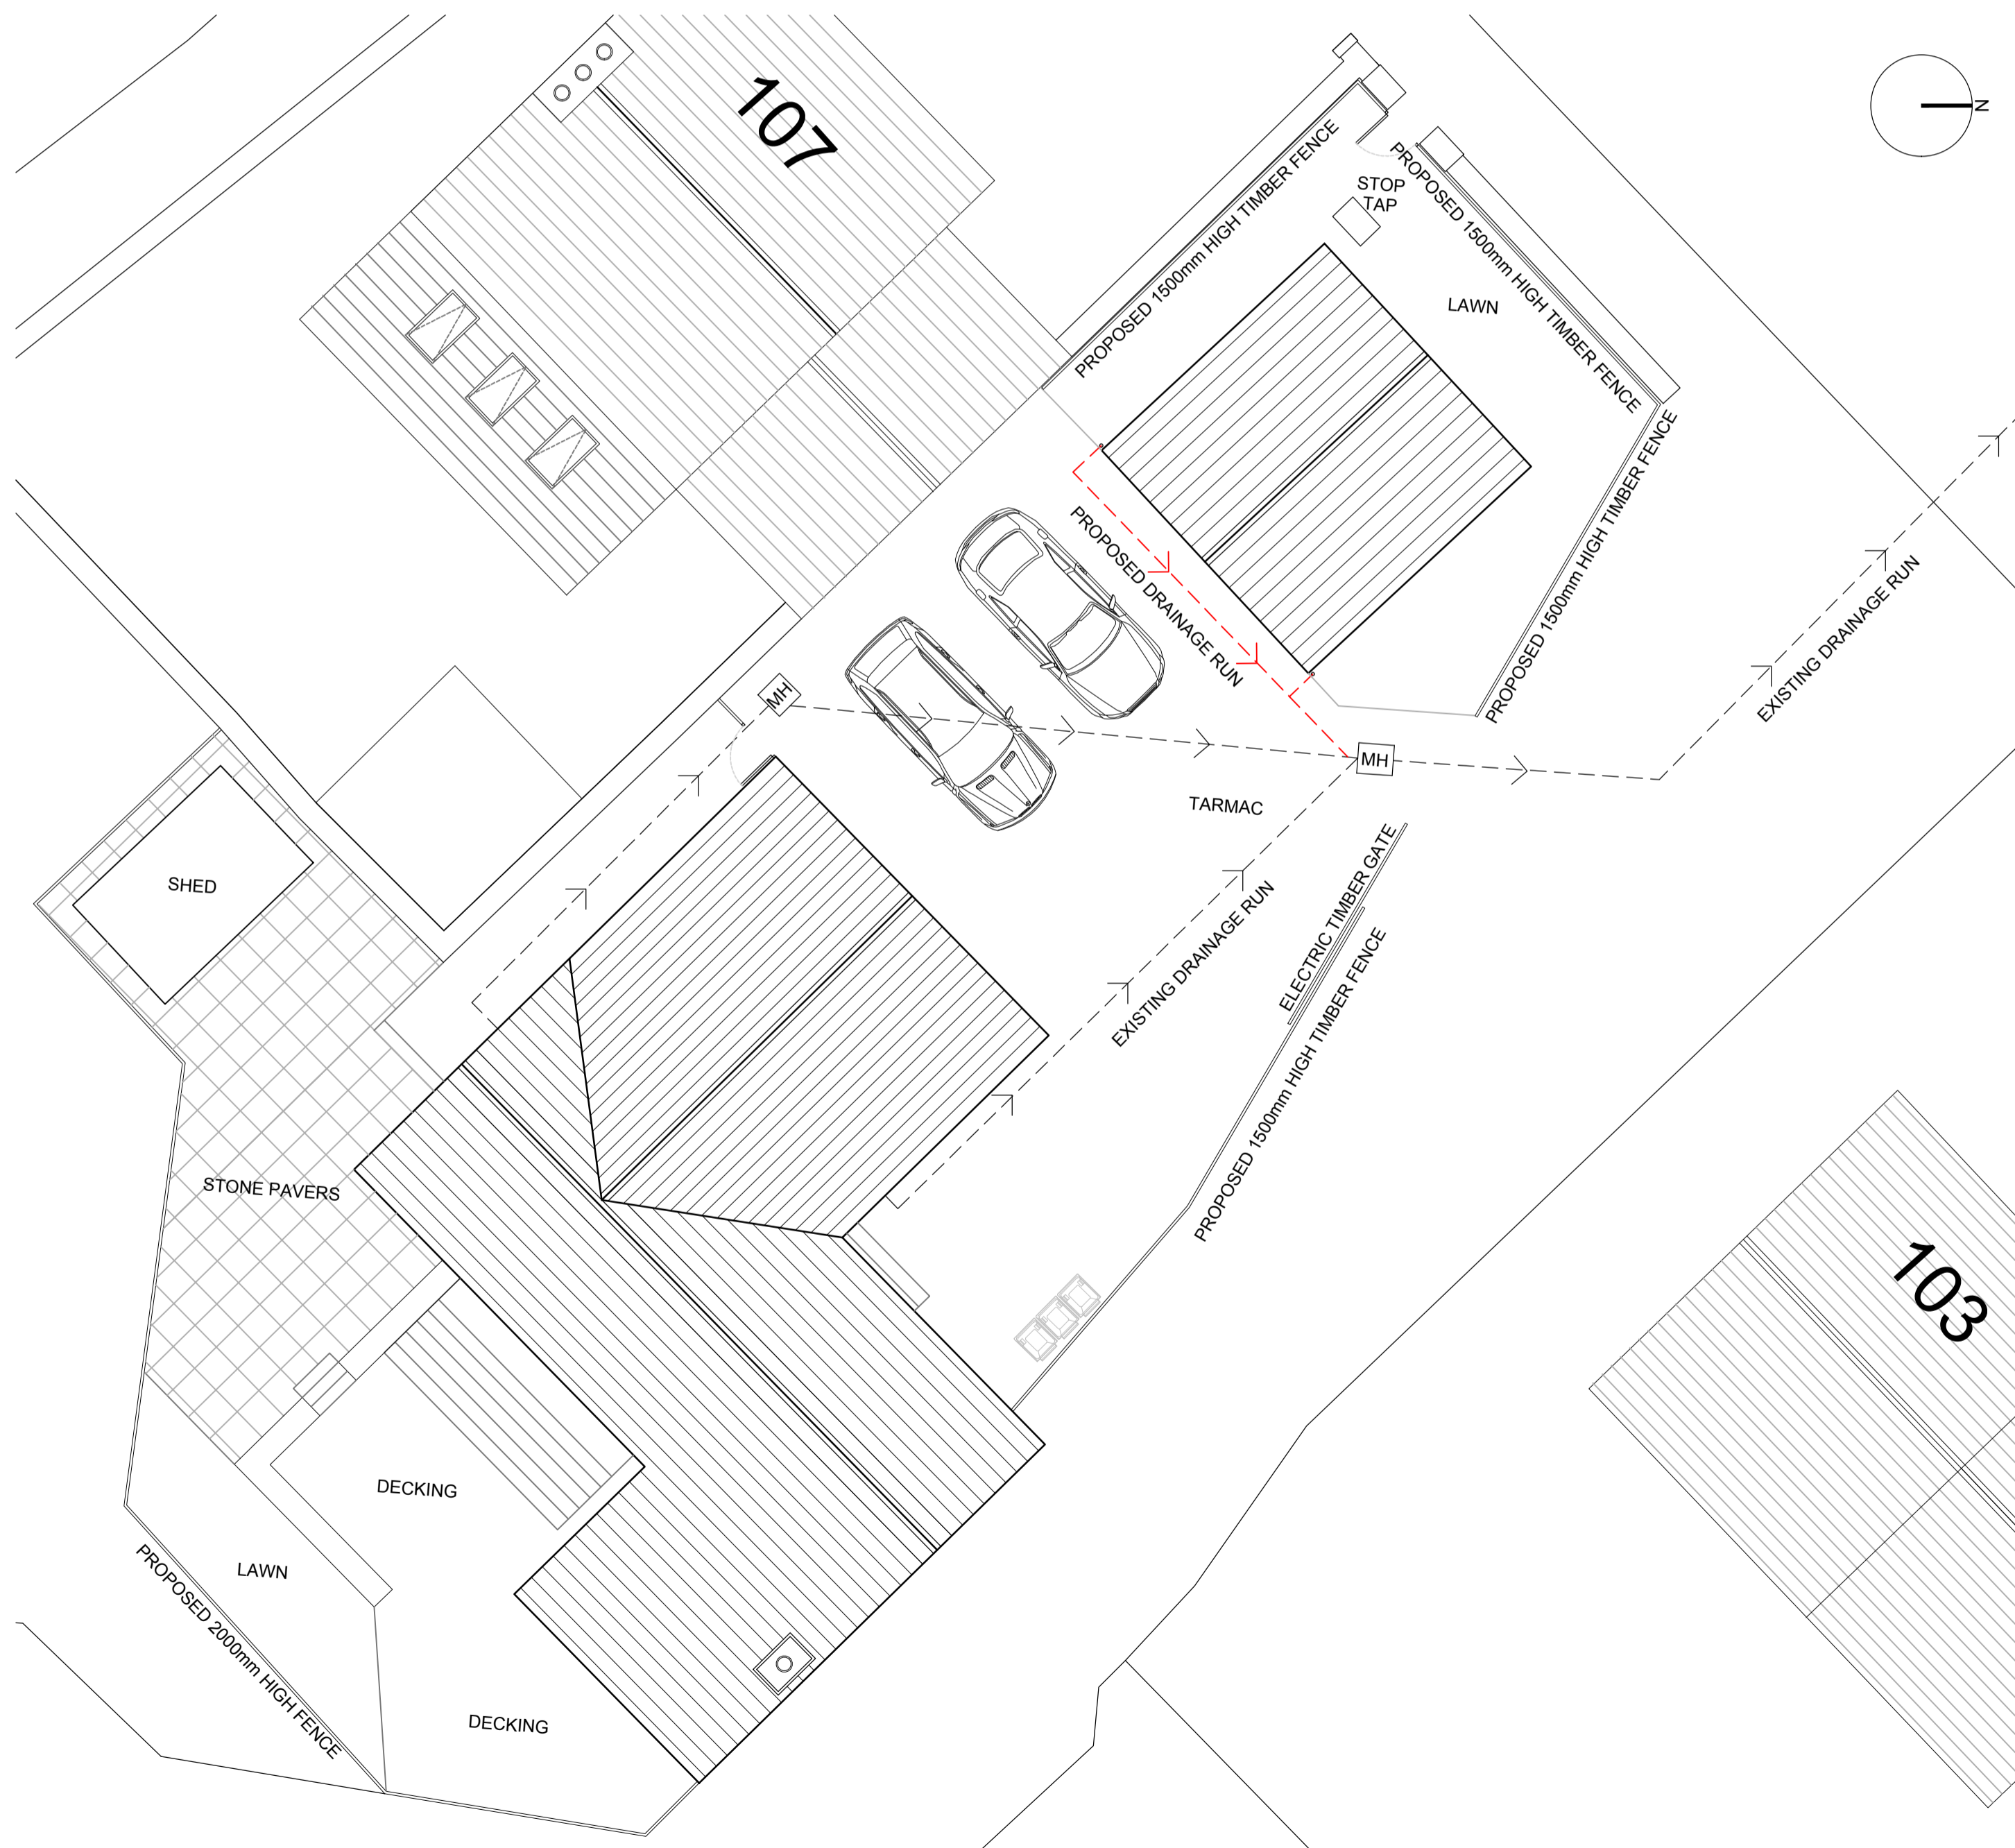

PROPOSED SITE PLAN
 SCALE - 1:100



LOCATION PLAN
 SCALE - 1:1250



Rev	By	PLANNING	Date
PROJECT BEN AND ALEX ROEBUCK 105 MARSH LANE SHEPLEY HUDDERSFIELD HD8 8AP			
DRAWING TITLE PROPOSED PLANS			DRAWING NUMBER 2024-01-003
PLANNING APPLICATION			
DATE 04.01.24	SCALE AS SHOWN	SIZE A1	DRAWN MW
DRAWING NUMBER 2024-01-003		CHECKED MW	REVISION A