


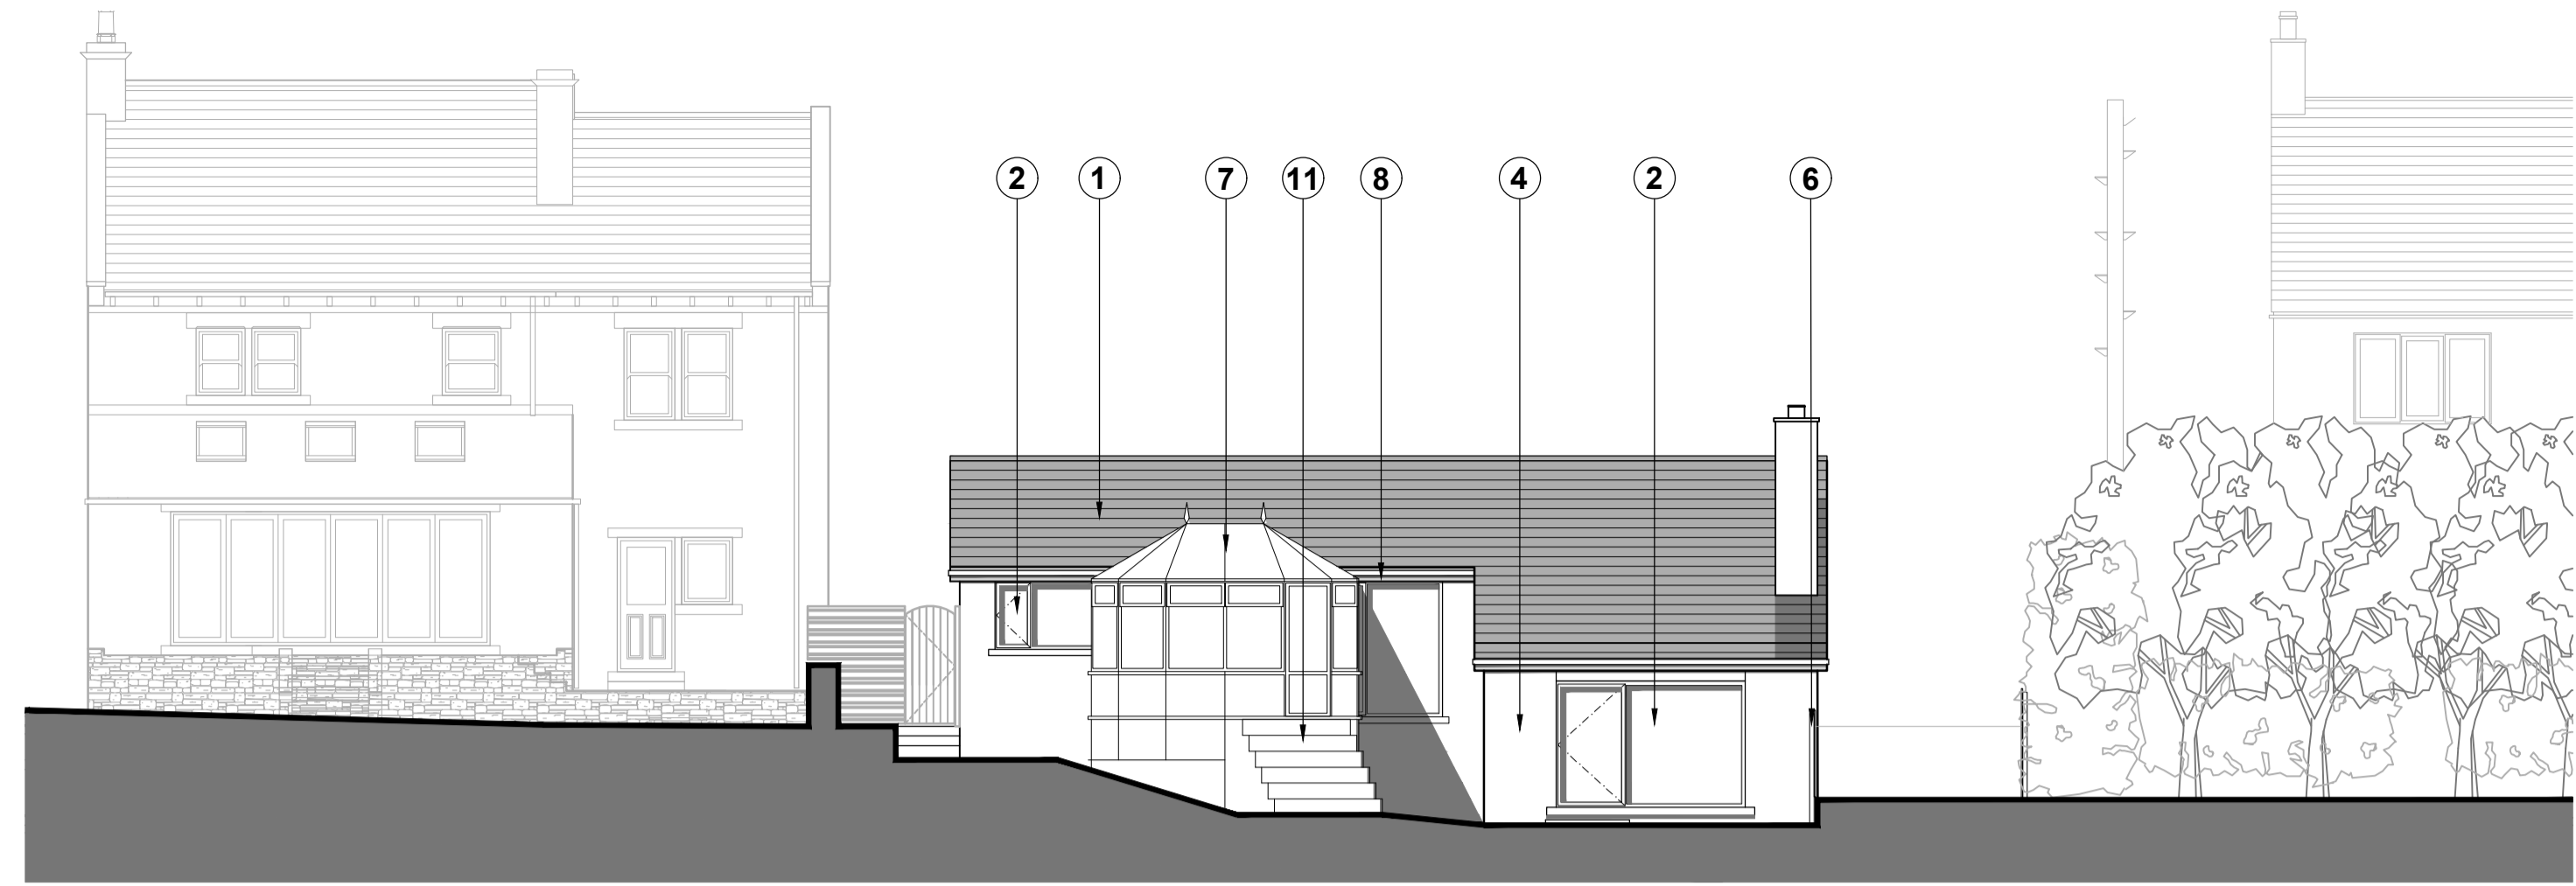

EXISTING NORTH ELEVATION

SCALE - 1:100




EXISTING SOUTH ELEVATION

SCALE - 1:100

NOTES:
ALL DIMENSIONS ARE IN MILLIMETRES. DO NOT SCALE. FIGURED DIMENSIONS ONLY TO BE TAKEN FROM THIS DRAWING.


EXISTING MATERIALS

- ① EXISTING CONCRETE ROOF TILES
- ② EXISTING WHITE uPVC DOUBLE GLAZED WINDOWS
- ③ EXISTING DARK BROWN TIMBER PANELLING
- ④ EXISTING STONE
- ⑤ EXISTING 1200mm HIGH TIMBER PANELLED FENCE
- ⑥ EXISTING 1400mm HIGH TIMBER PANELLED FENCE
- ⑦ EXISTING WHITE uPVC DOUBLE GLAZED CONSERVATORY
- ⑧ EXISTING WHITE uPVC DOUBLE FASCIA
- ⑨ EXISTING BROWN uPVC DOUBLE GLAZED DOOR AND SIDE LIGHTS
- ⑩ EXISTING ALUMINIUM DOOR
- ⑪ EXISTING STONE STEPS

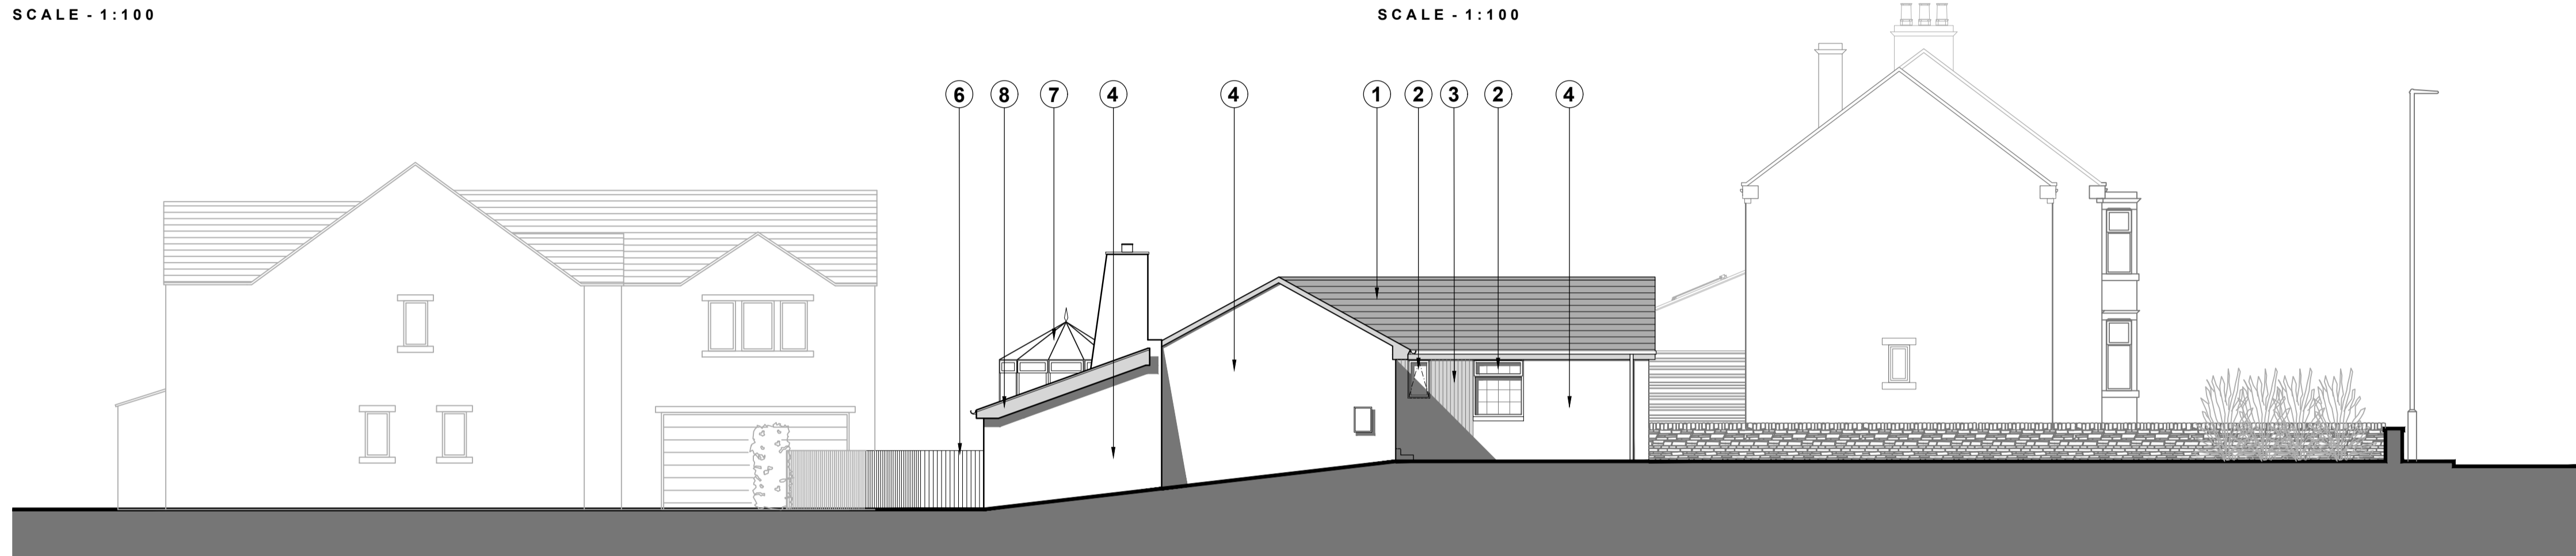


EXISTING EAST ELEVATION

SCALE - 1:100

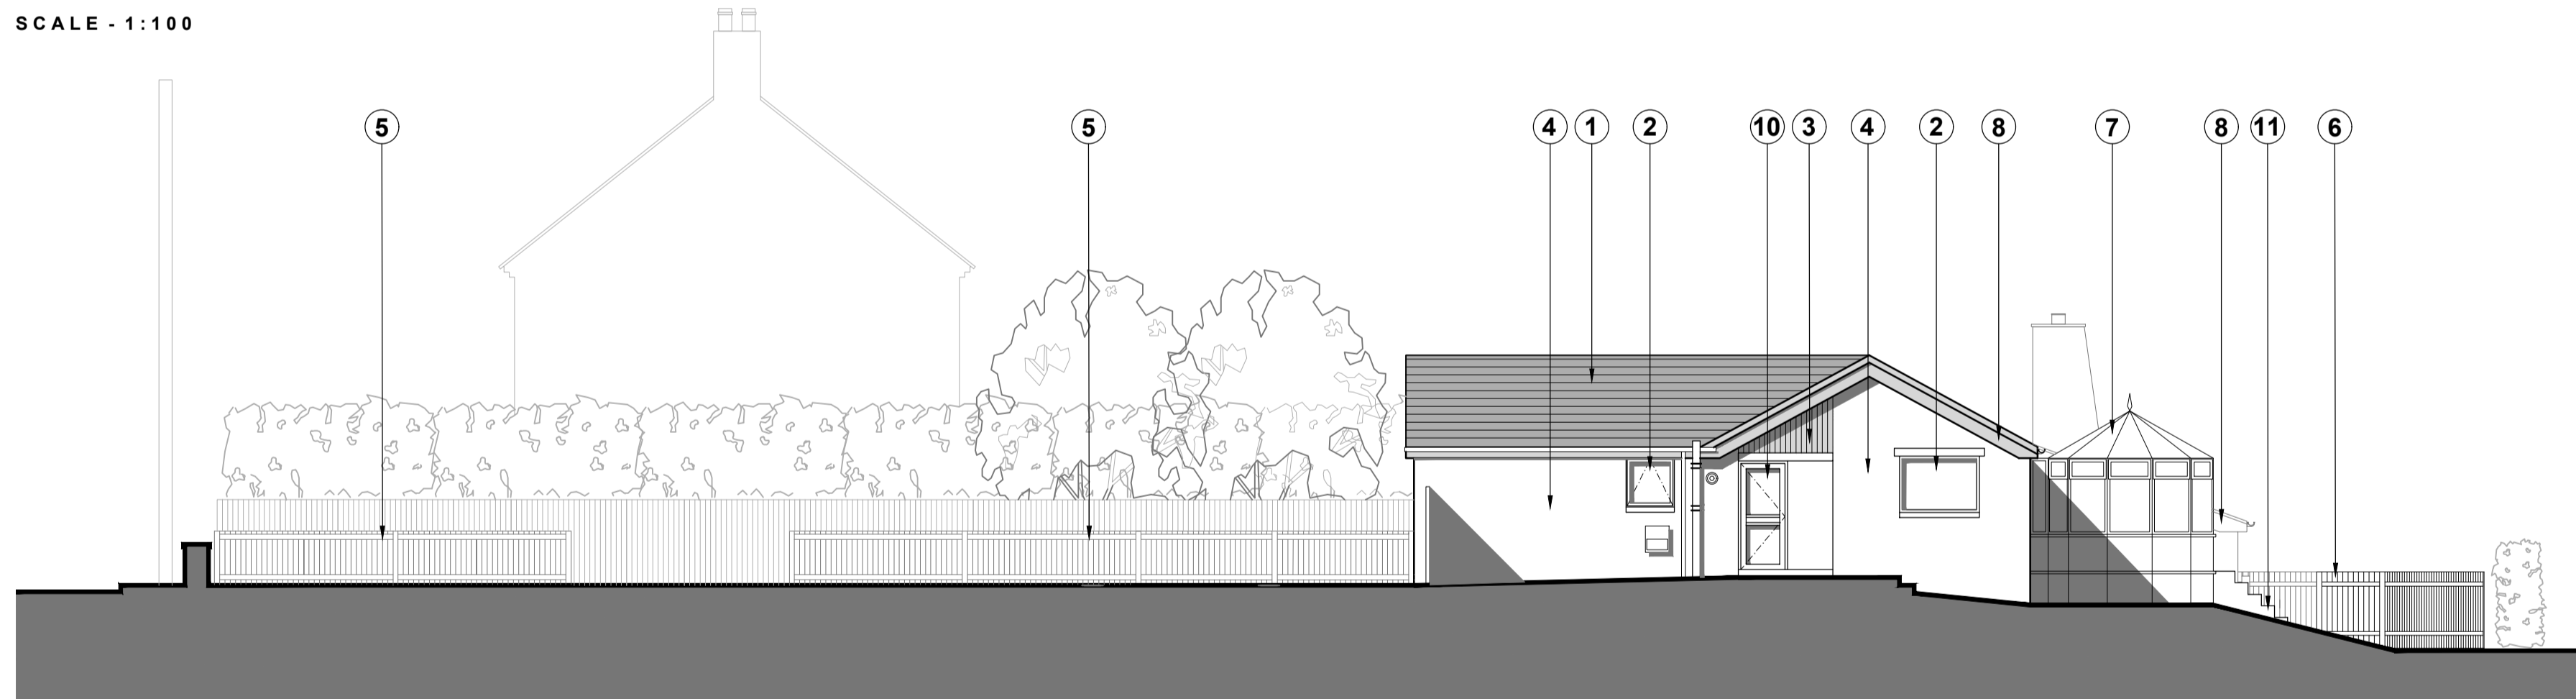


EXISTING WEST ELEVATION

SCALE - 1:100

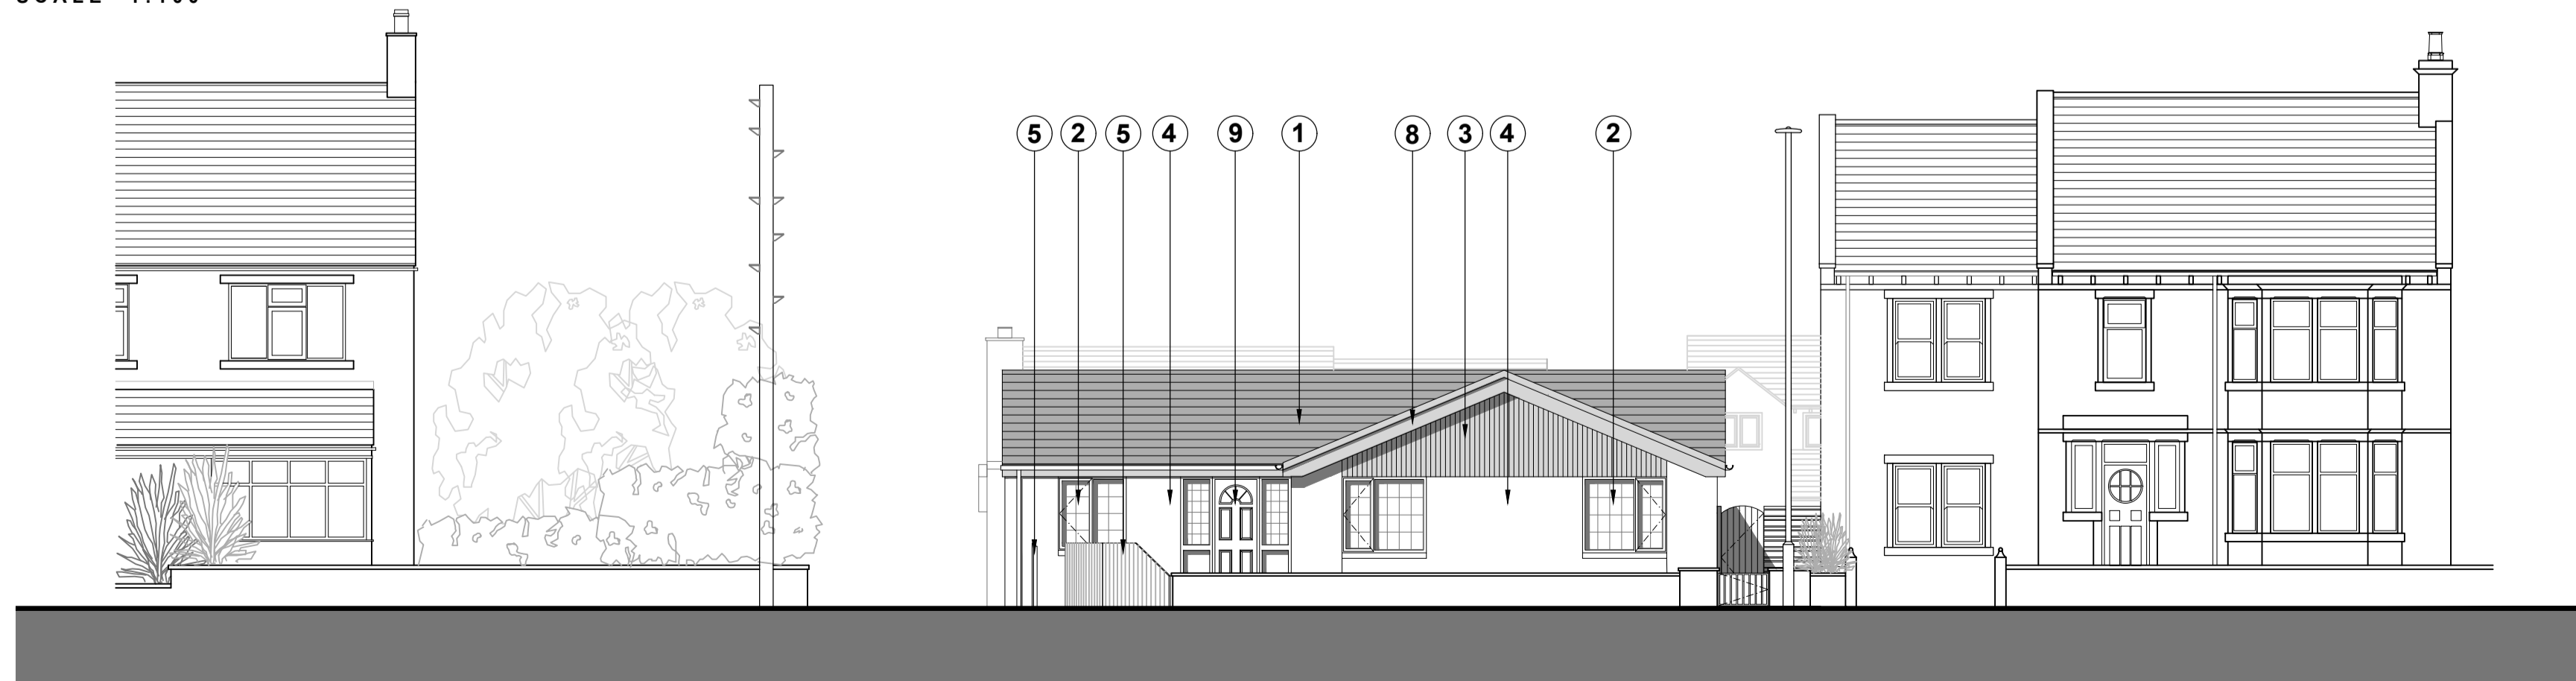

EXISTING STREET SCENE ELEVATION

SCALE - 1:100

 

| | | | |
|---|-------------------|---------------|-------------------------------|
| Rev | By | PLANNING | Date |
| PROJECT BEN AND ALEX ROEBUCK 105 MARSH LANE SHEPLEY HUDDERSFIELD HD8 8AP | | | |
| DRAWING TITLE EXISTING ELEVATIONS | | | DRAWING NUMBER 2024-01-002 |
| PLANNING APPLICATION | | | |
| DATE 04.01.24 | SCALE AS SHOWN | SIZE A1 | DRAWN MW |
| DRAWING NUMBER 2024-01-002 | | CHECKED MW | REVISION A |