




NOTES:
 ALL DIMENSIONS ARE IN MILLIMETRES. DO NOT
 SCALE. FIGURED DIMENSIONS ONLY TO BE
 TAKEN FROM THIS DRAWING.

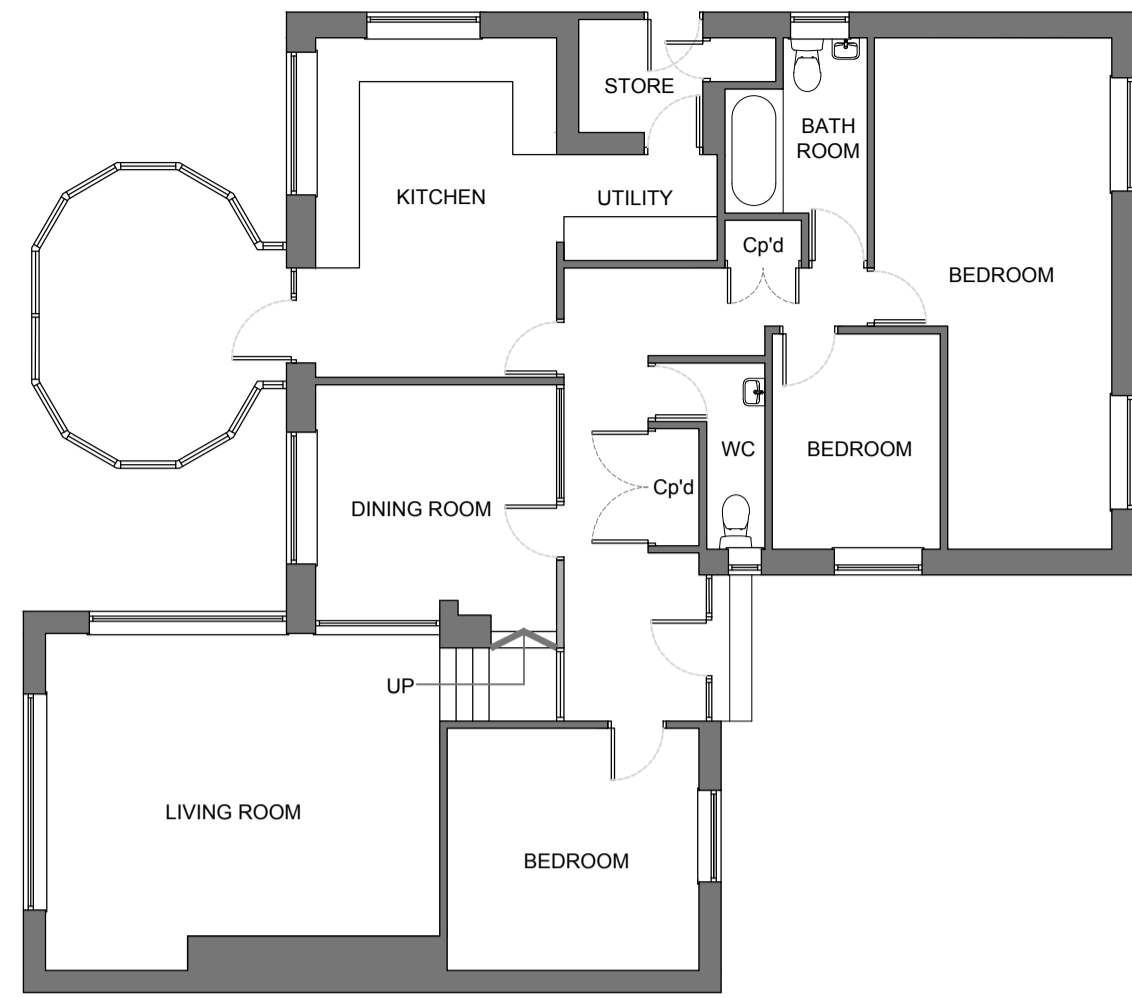

EXISTING FLOOR PLAN
 SCALE - 1:100

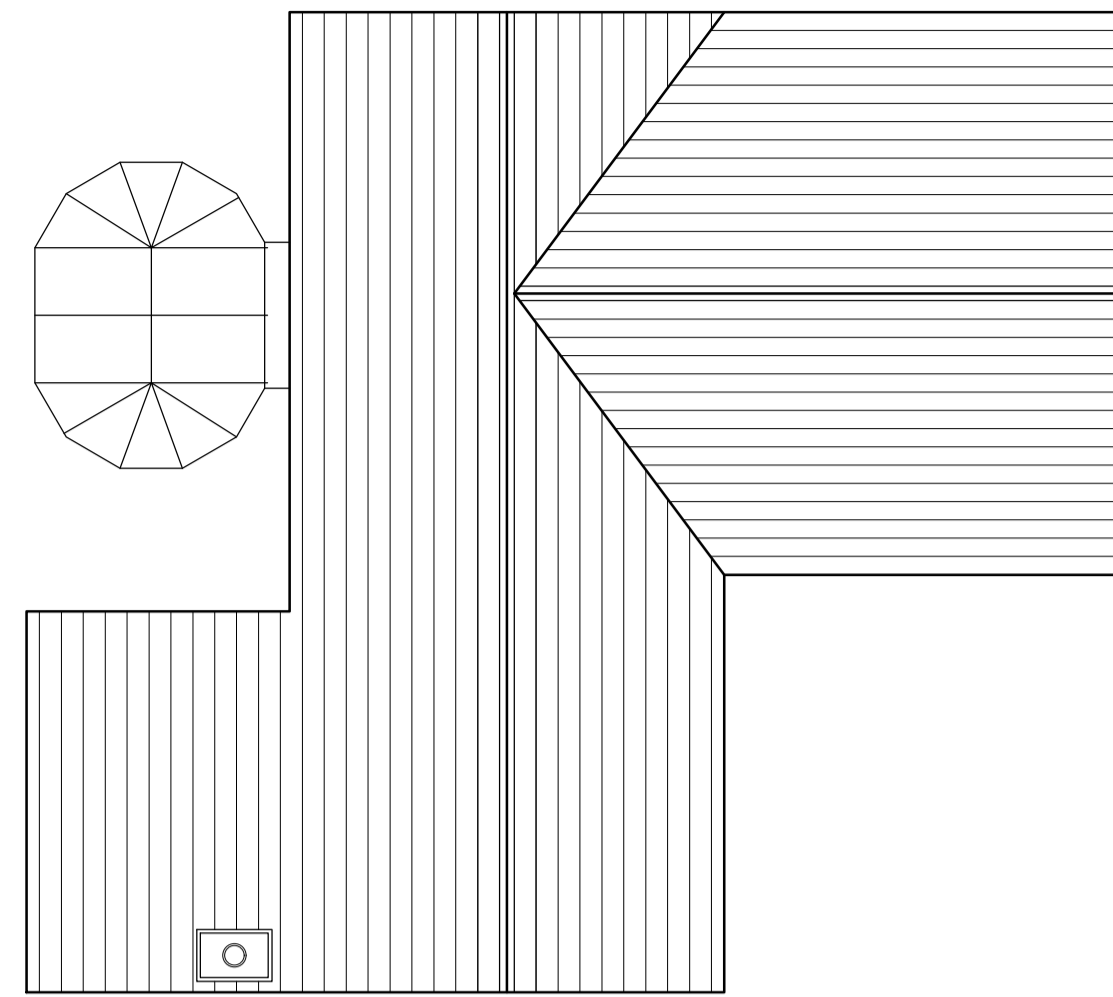


EXISTING ROOF PLAN
 SCALE - 1:100

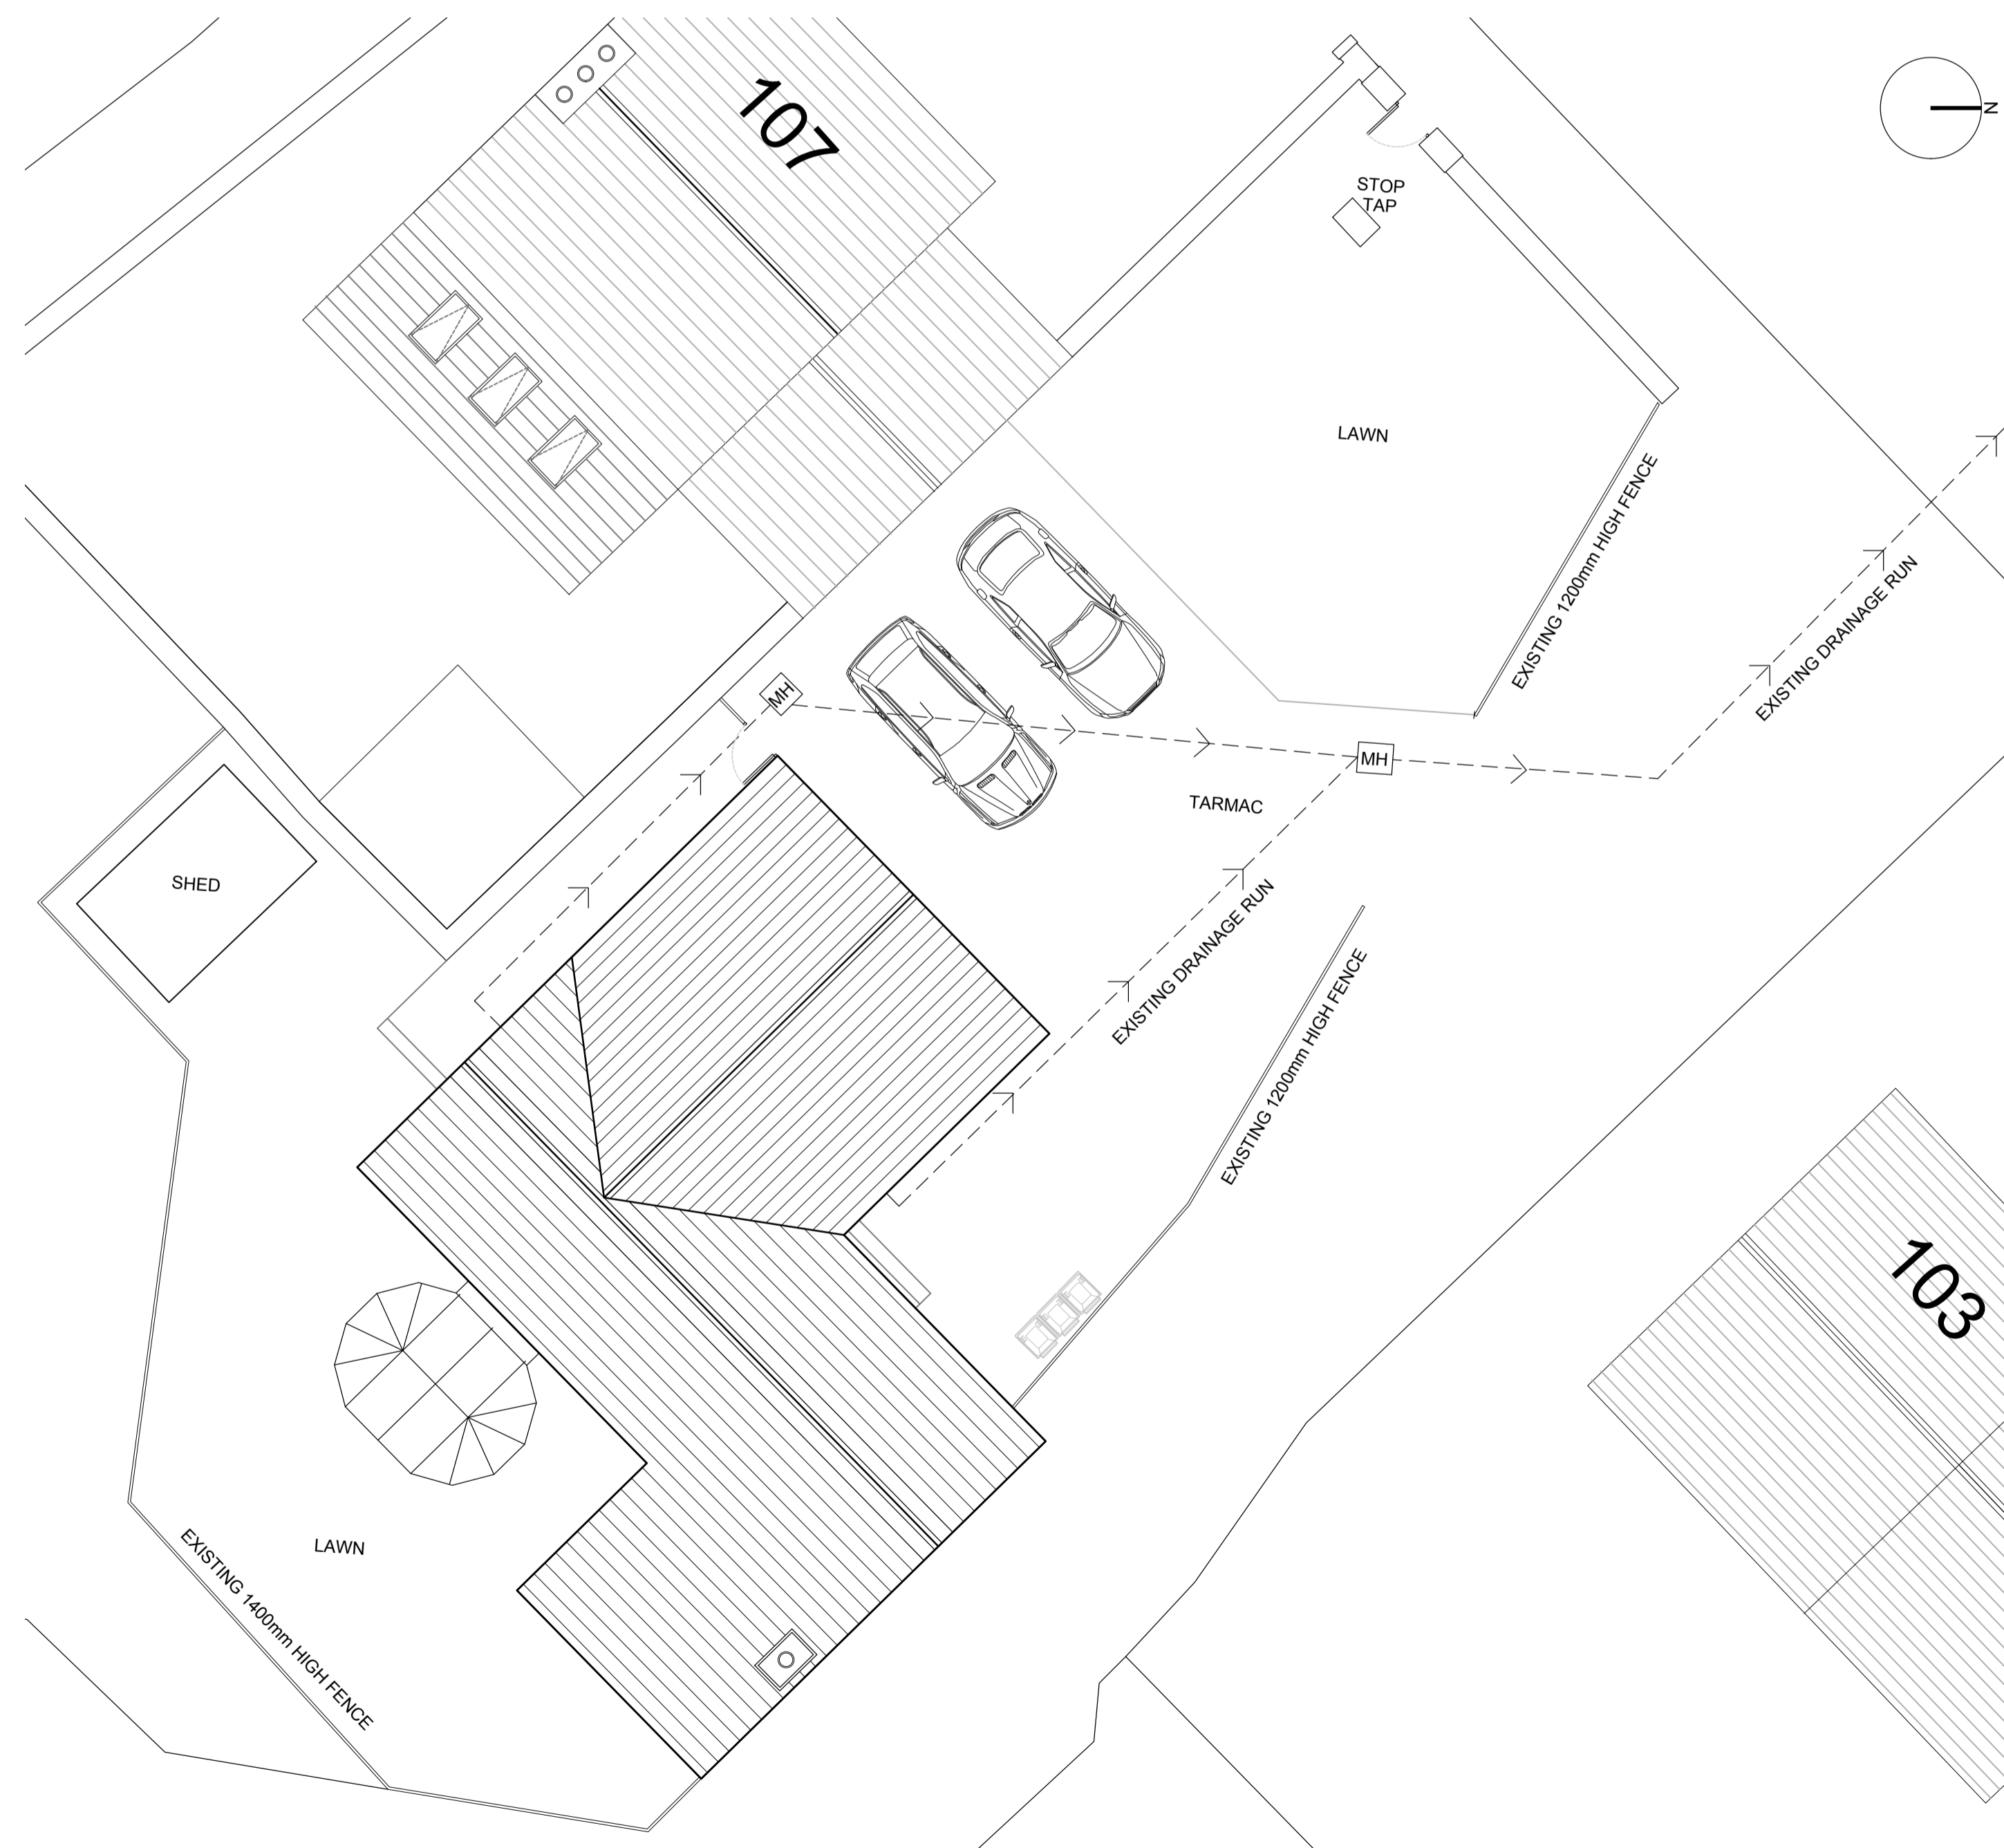

EXISTING SITE PLAN
 SCALE - 1:100



LOCATION PLAN
 SCALE - 1:1250

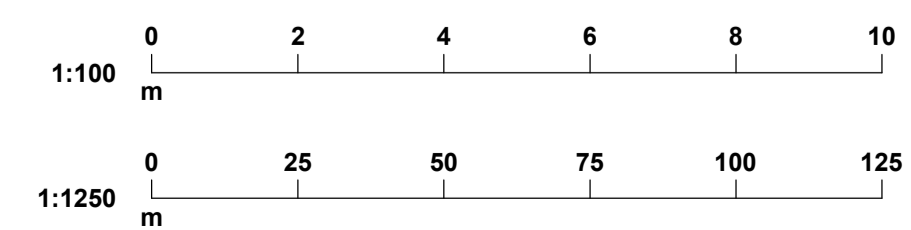

Rev	By	PLANNING	Date
PROJECT BEN AND ALEX ROEBUCK 105 MARSH LANE SHEPLEY HUDDERSFIELD HD8 8AP			
DRAWING TITLE EXISTING PLANS			DRAWING NUMBER 2024-01-001
PLANNING APPLICATION			
DATE 04.01.24	SCALE AS SHOWN	SIZE A1	DRAWN MW
DRAWING NUMBER 2024-01-001		CHECKED MW	REVISION A