




NOTES:
 ALL DIMENSIONS ARE IN MILLIMETRES. DO NOT
 SCALE. FIGURED DIMENSIONS ONLY TO BE
 TAKEN FROM THIS DRAWING.

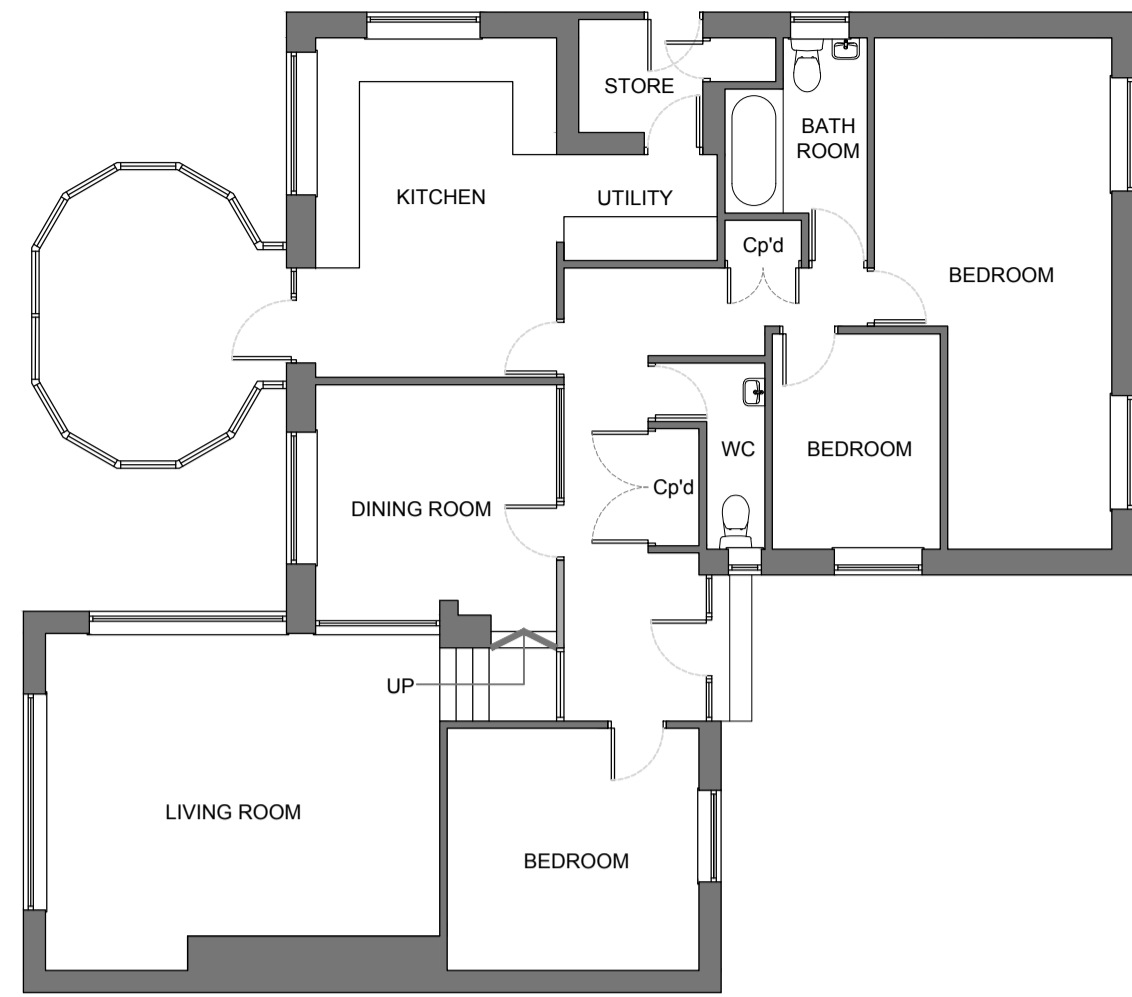


EXISTING FLOOR PLAN
 SCALE - 1:100

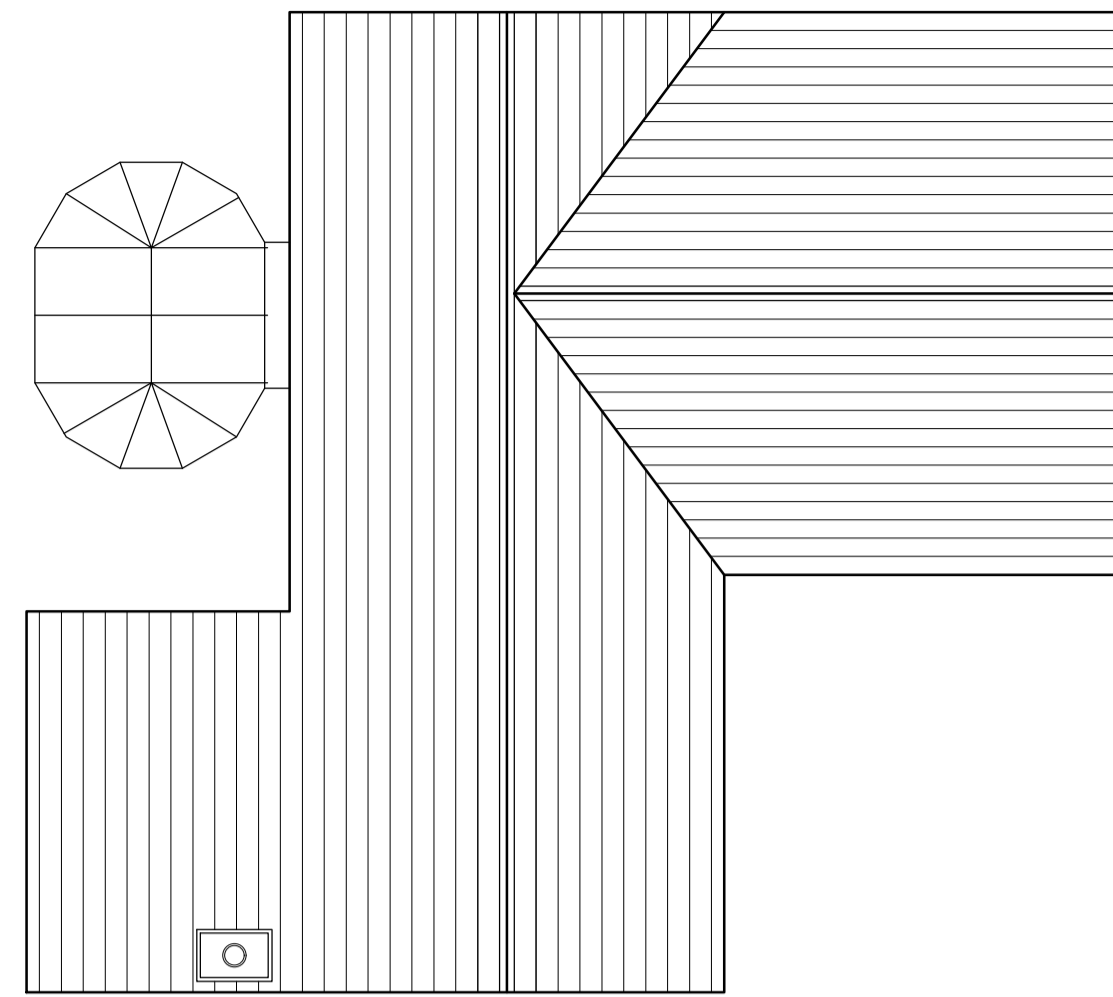



EXISTING ROOF PLAN
 SCALE - 1:100

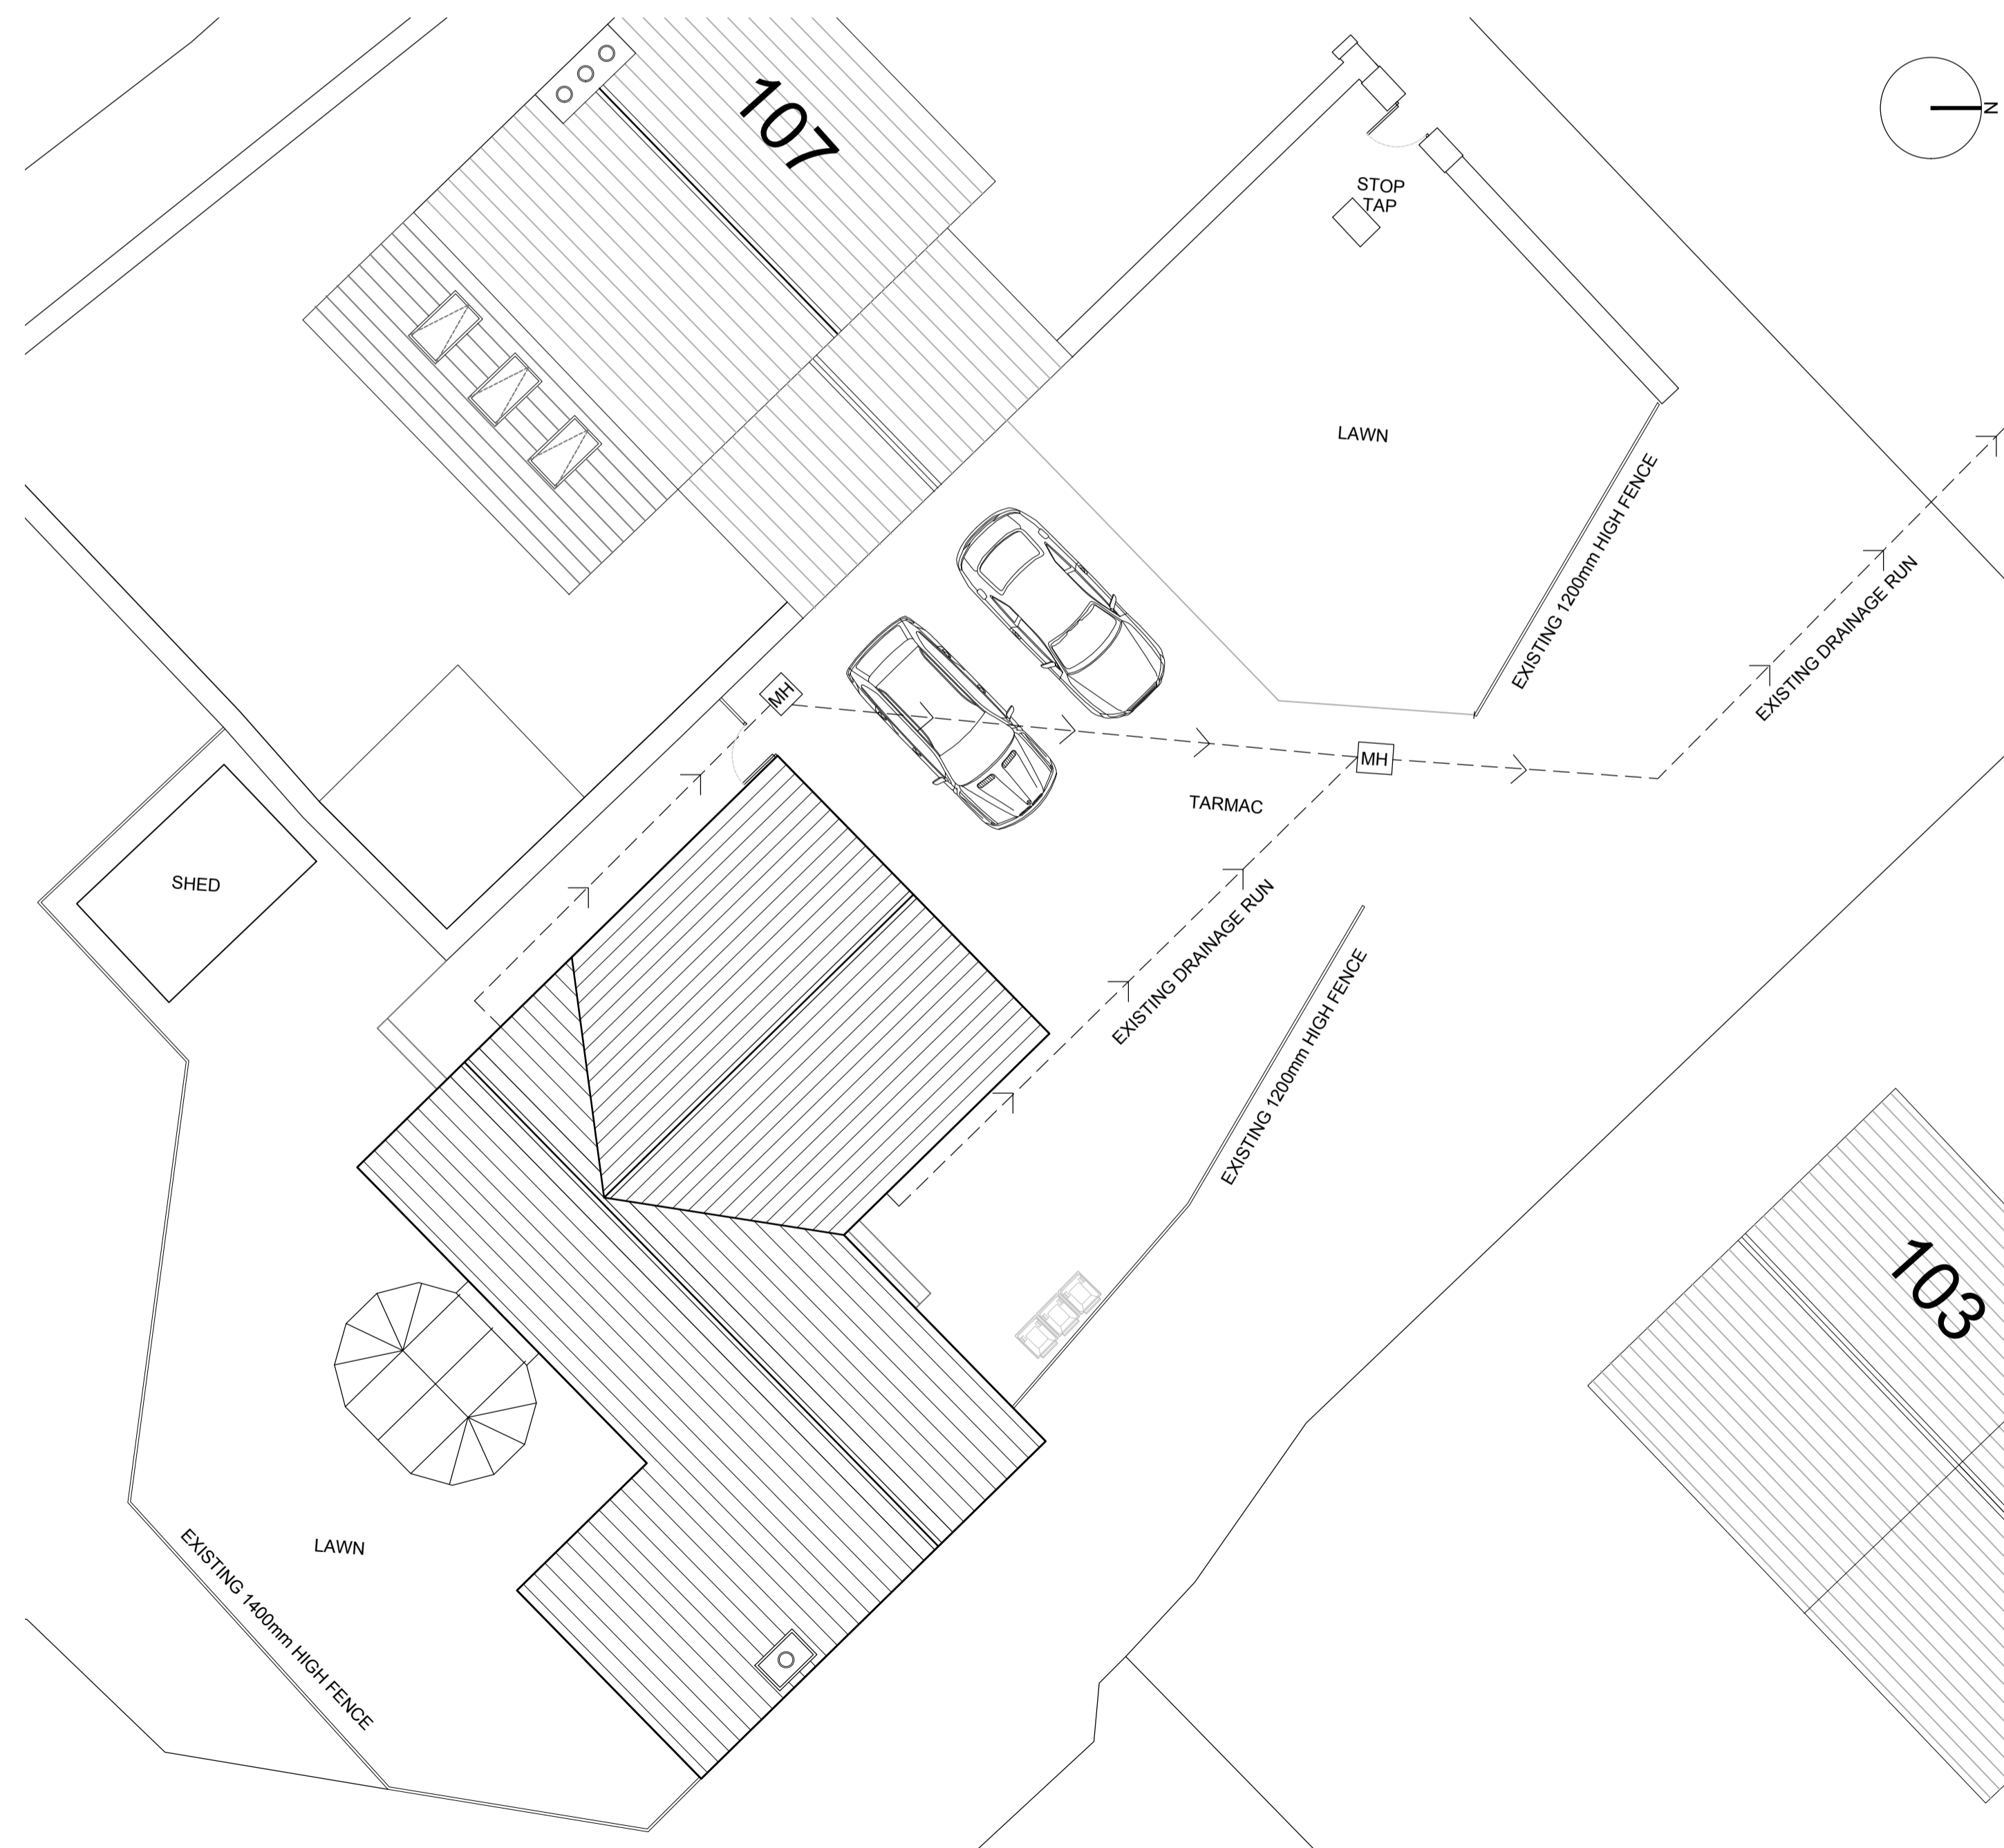

EXISTING SITE PLAN
 SCALE - 1:100

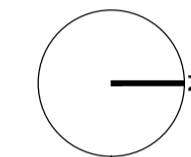

LOCATION PLAN
 SCALE - 1:1250

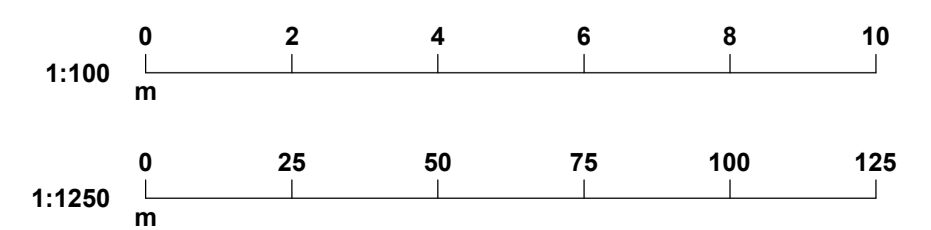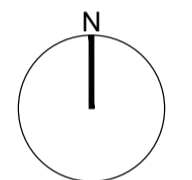

A	MW	Red line boundary updated	22.02.24
Rev	By	PLANNING	Date
PROJECT BEN AND ALEX ROEBUCK 105 MARSH LANE SHEPLEY HUDDERSFIELD HD8 8AP			
DRAWING TITLE EXISTING PLANS			DRAWING NUMBER 2024-01-001
PLANNING APPLICATION			
DATE	SCALE	SIZE	DRAWN
04.01.24	AS SHOWN	A1	MW
DRAWING NUMBER	CHECKED	REVISION	
2024-01-001	MW	A	