



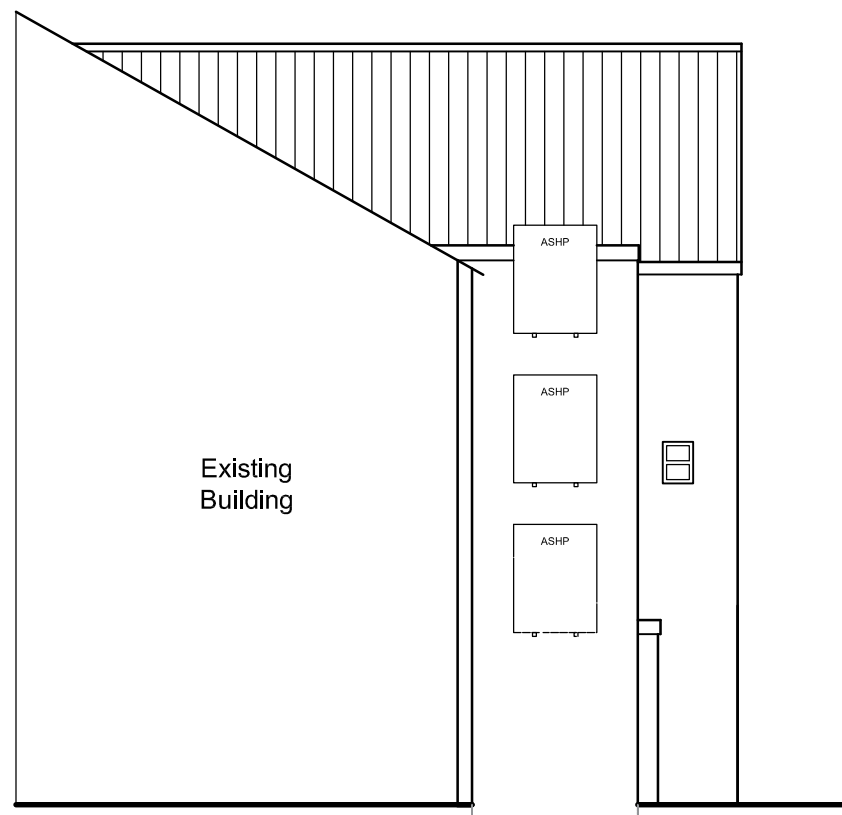

West Sectional Elevation A-A

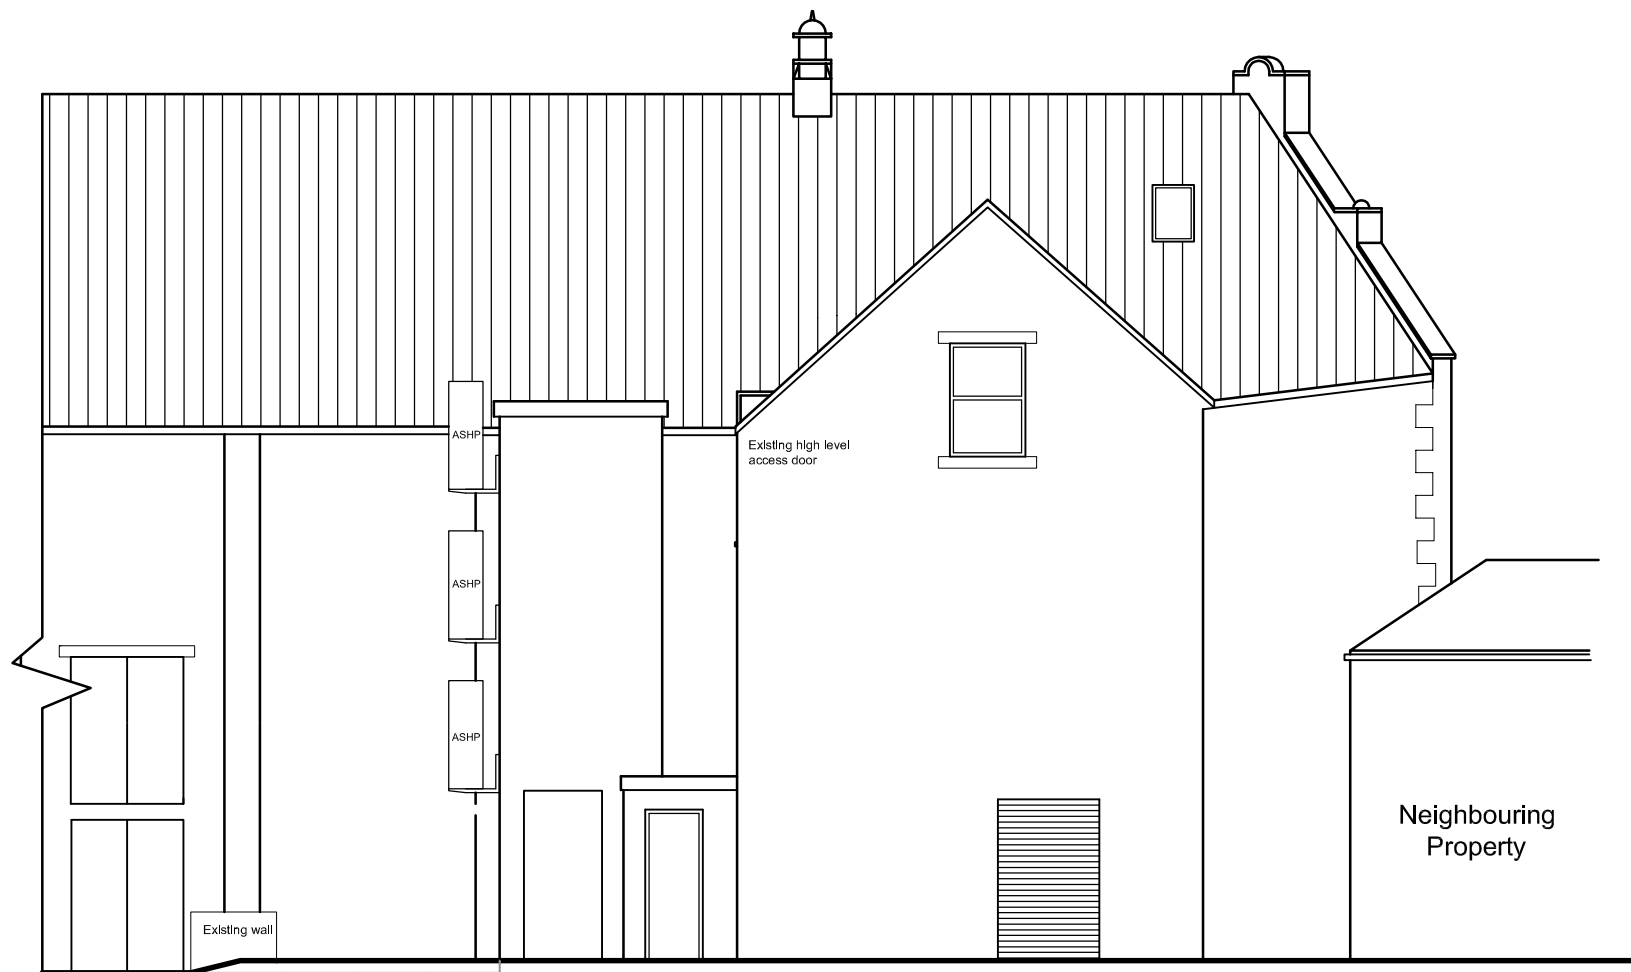

South Elevation

ARCHITECTURE | PLANNING | DESIGN

Malkin Farm

Brow Lane

Holmfirth

HD9 2RJ

07946872499

paul@paulmatthewsarchitectural.co.uk

www.paulmatthewsarchitectural.co.uk

Company Registration Number: 09898149 – Company
Registered in England and Wales

Project

Retrospective Planning Application for Air Source
Heat Pumps at the Picturedrome, Market Walk,
Holmfirth HD9 7DA.


Client

Picturedrome (Holmfirth)


Drawing Title/Issue

General Arrangment Existing/Proposed


scale	date	sheet size	dwg. no.
1:100	11/2023	A2	23/949/03

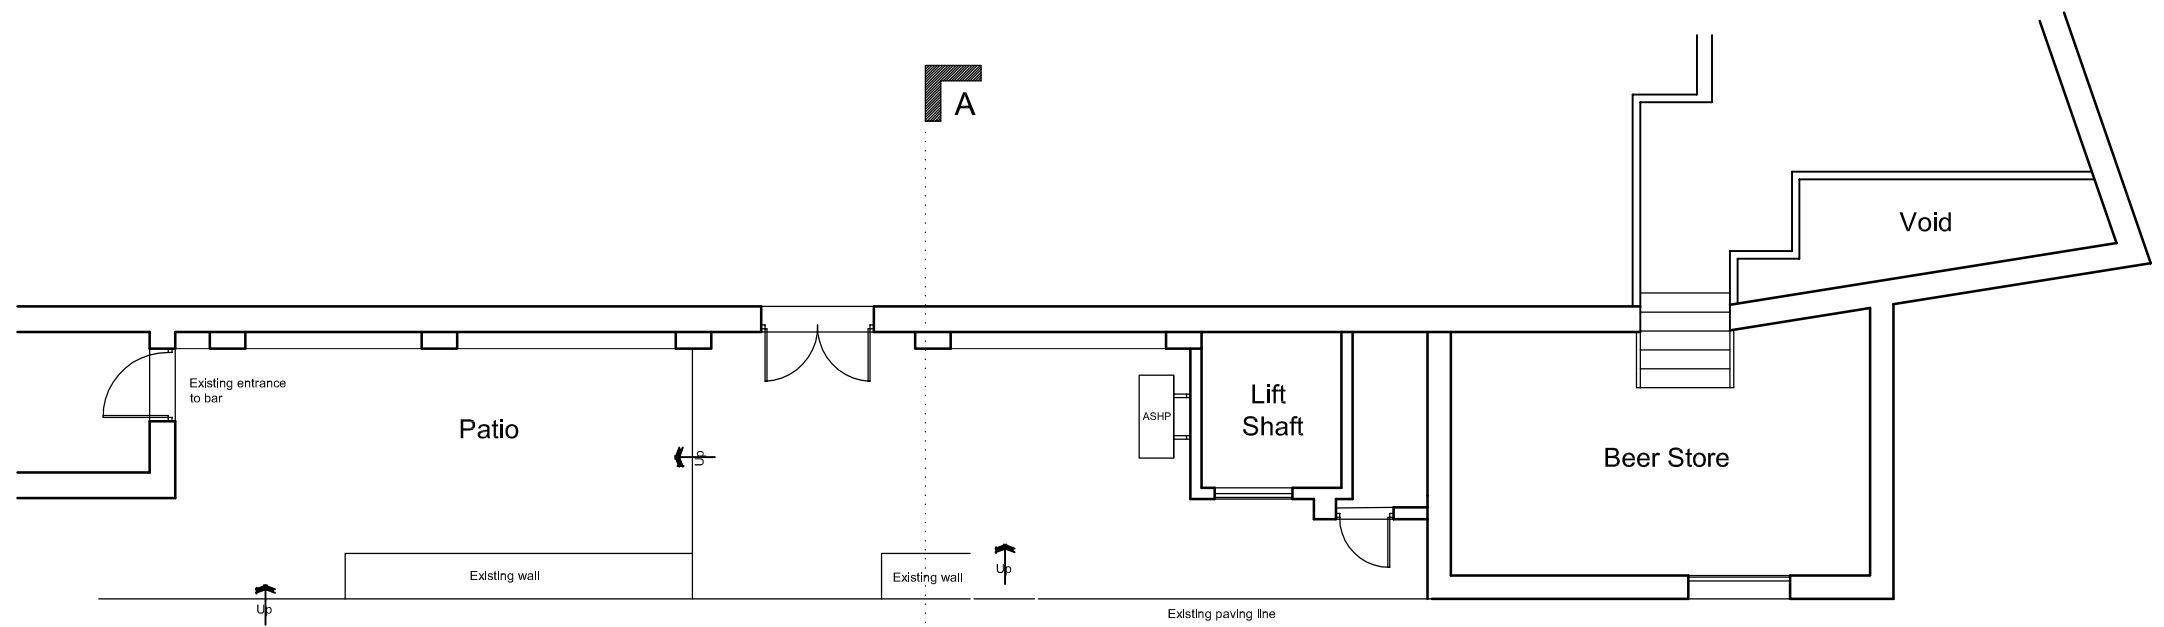

Ground Floor Plan

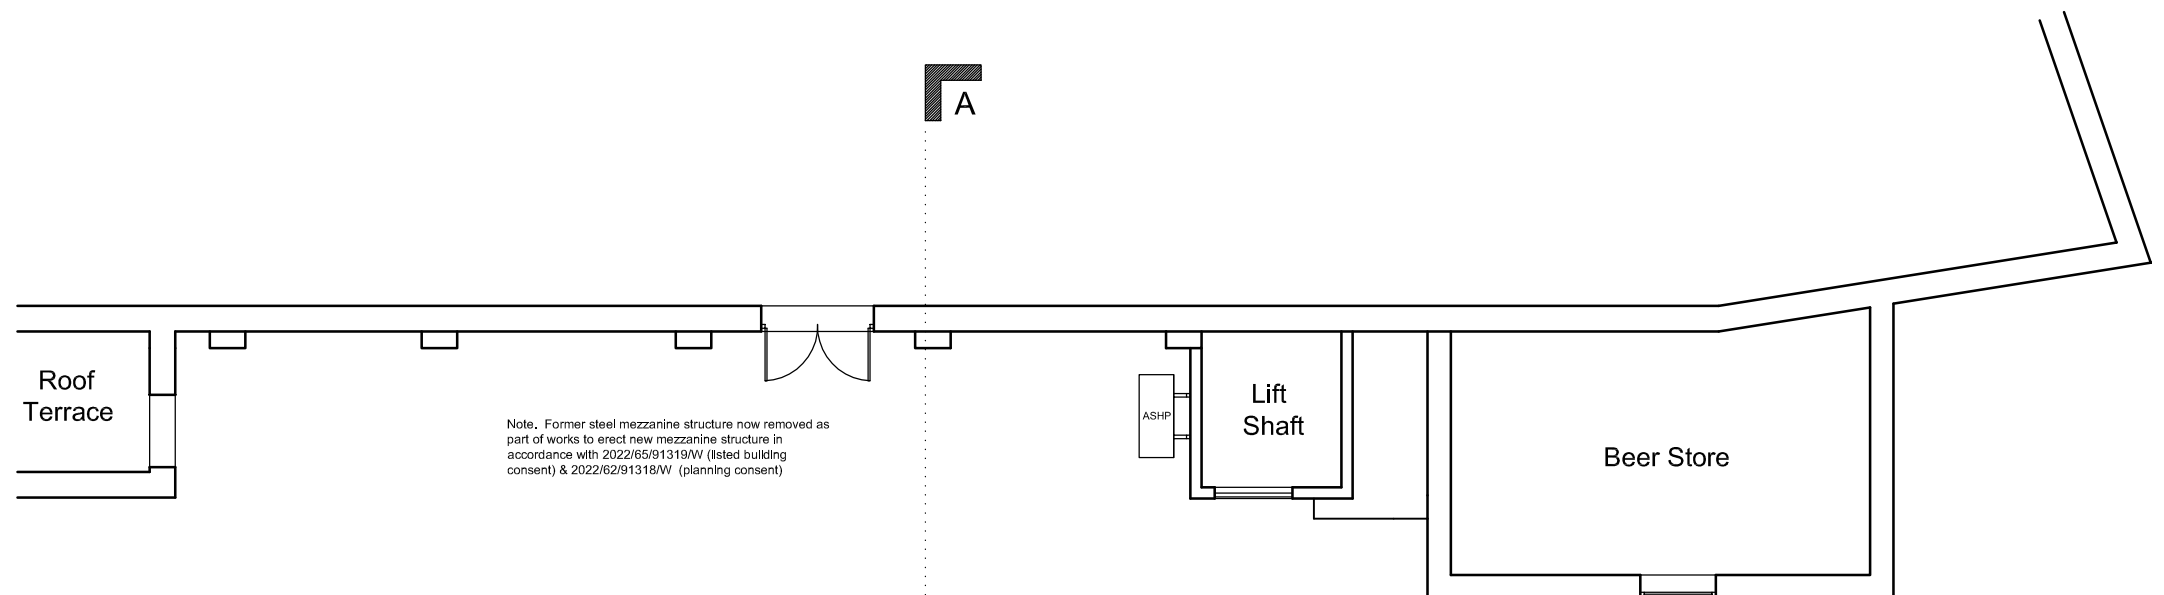

First Floor Plan

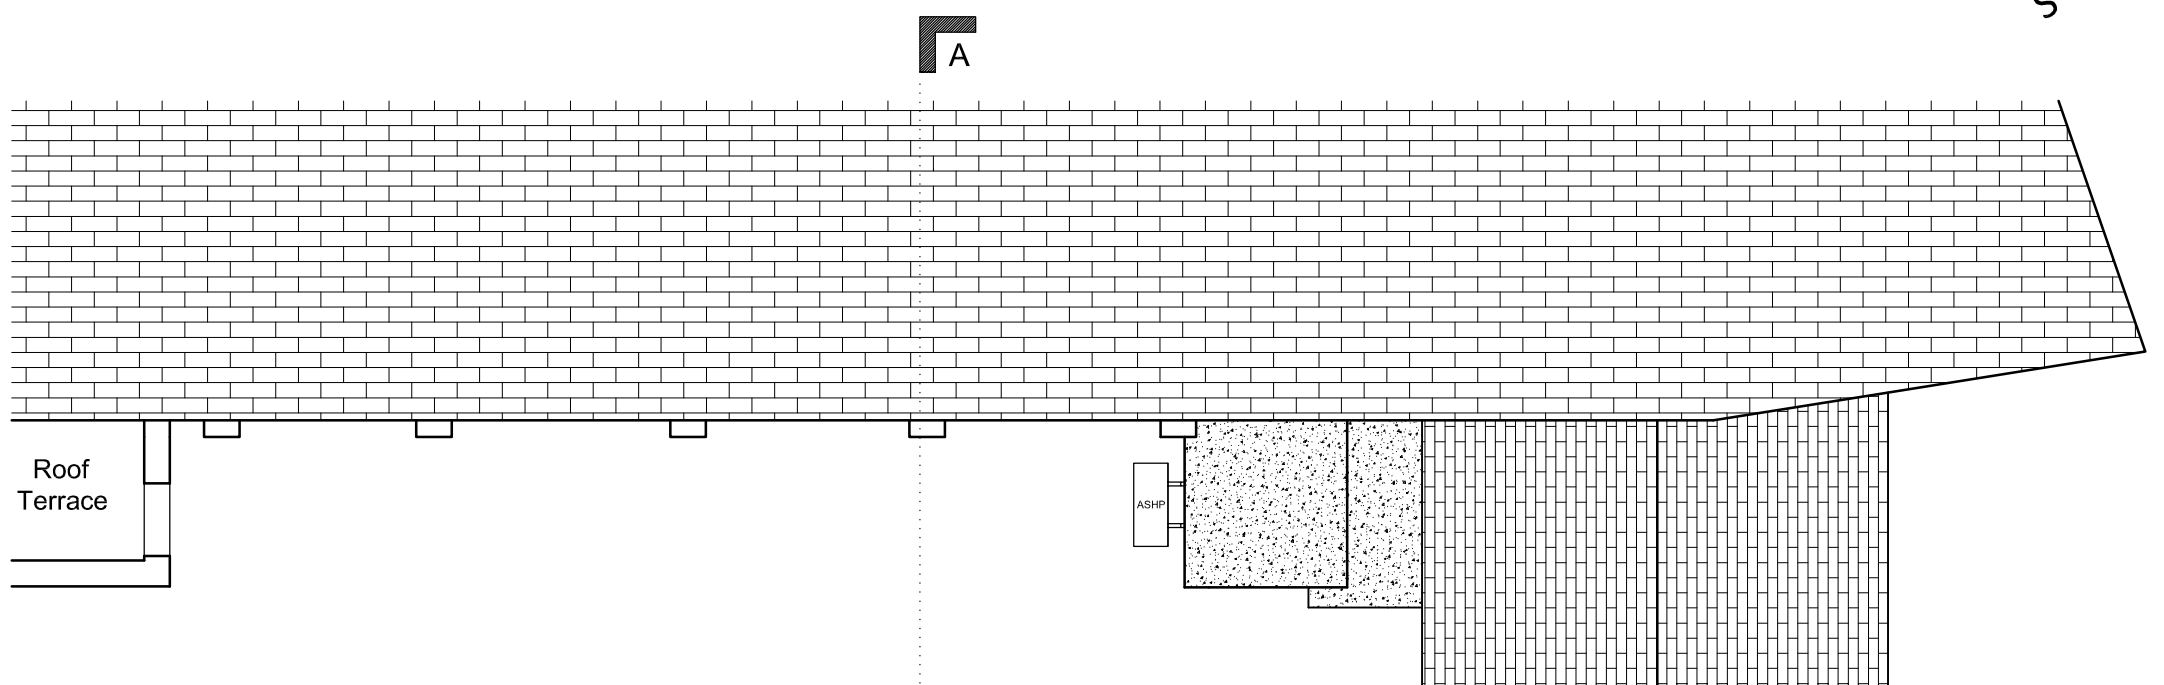

Roof Plan

