




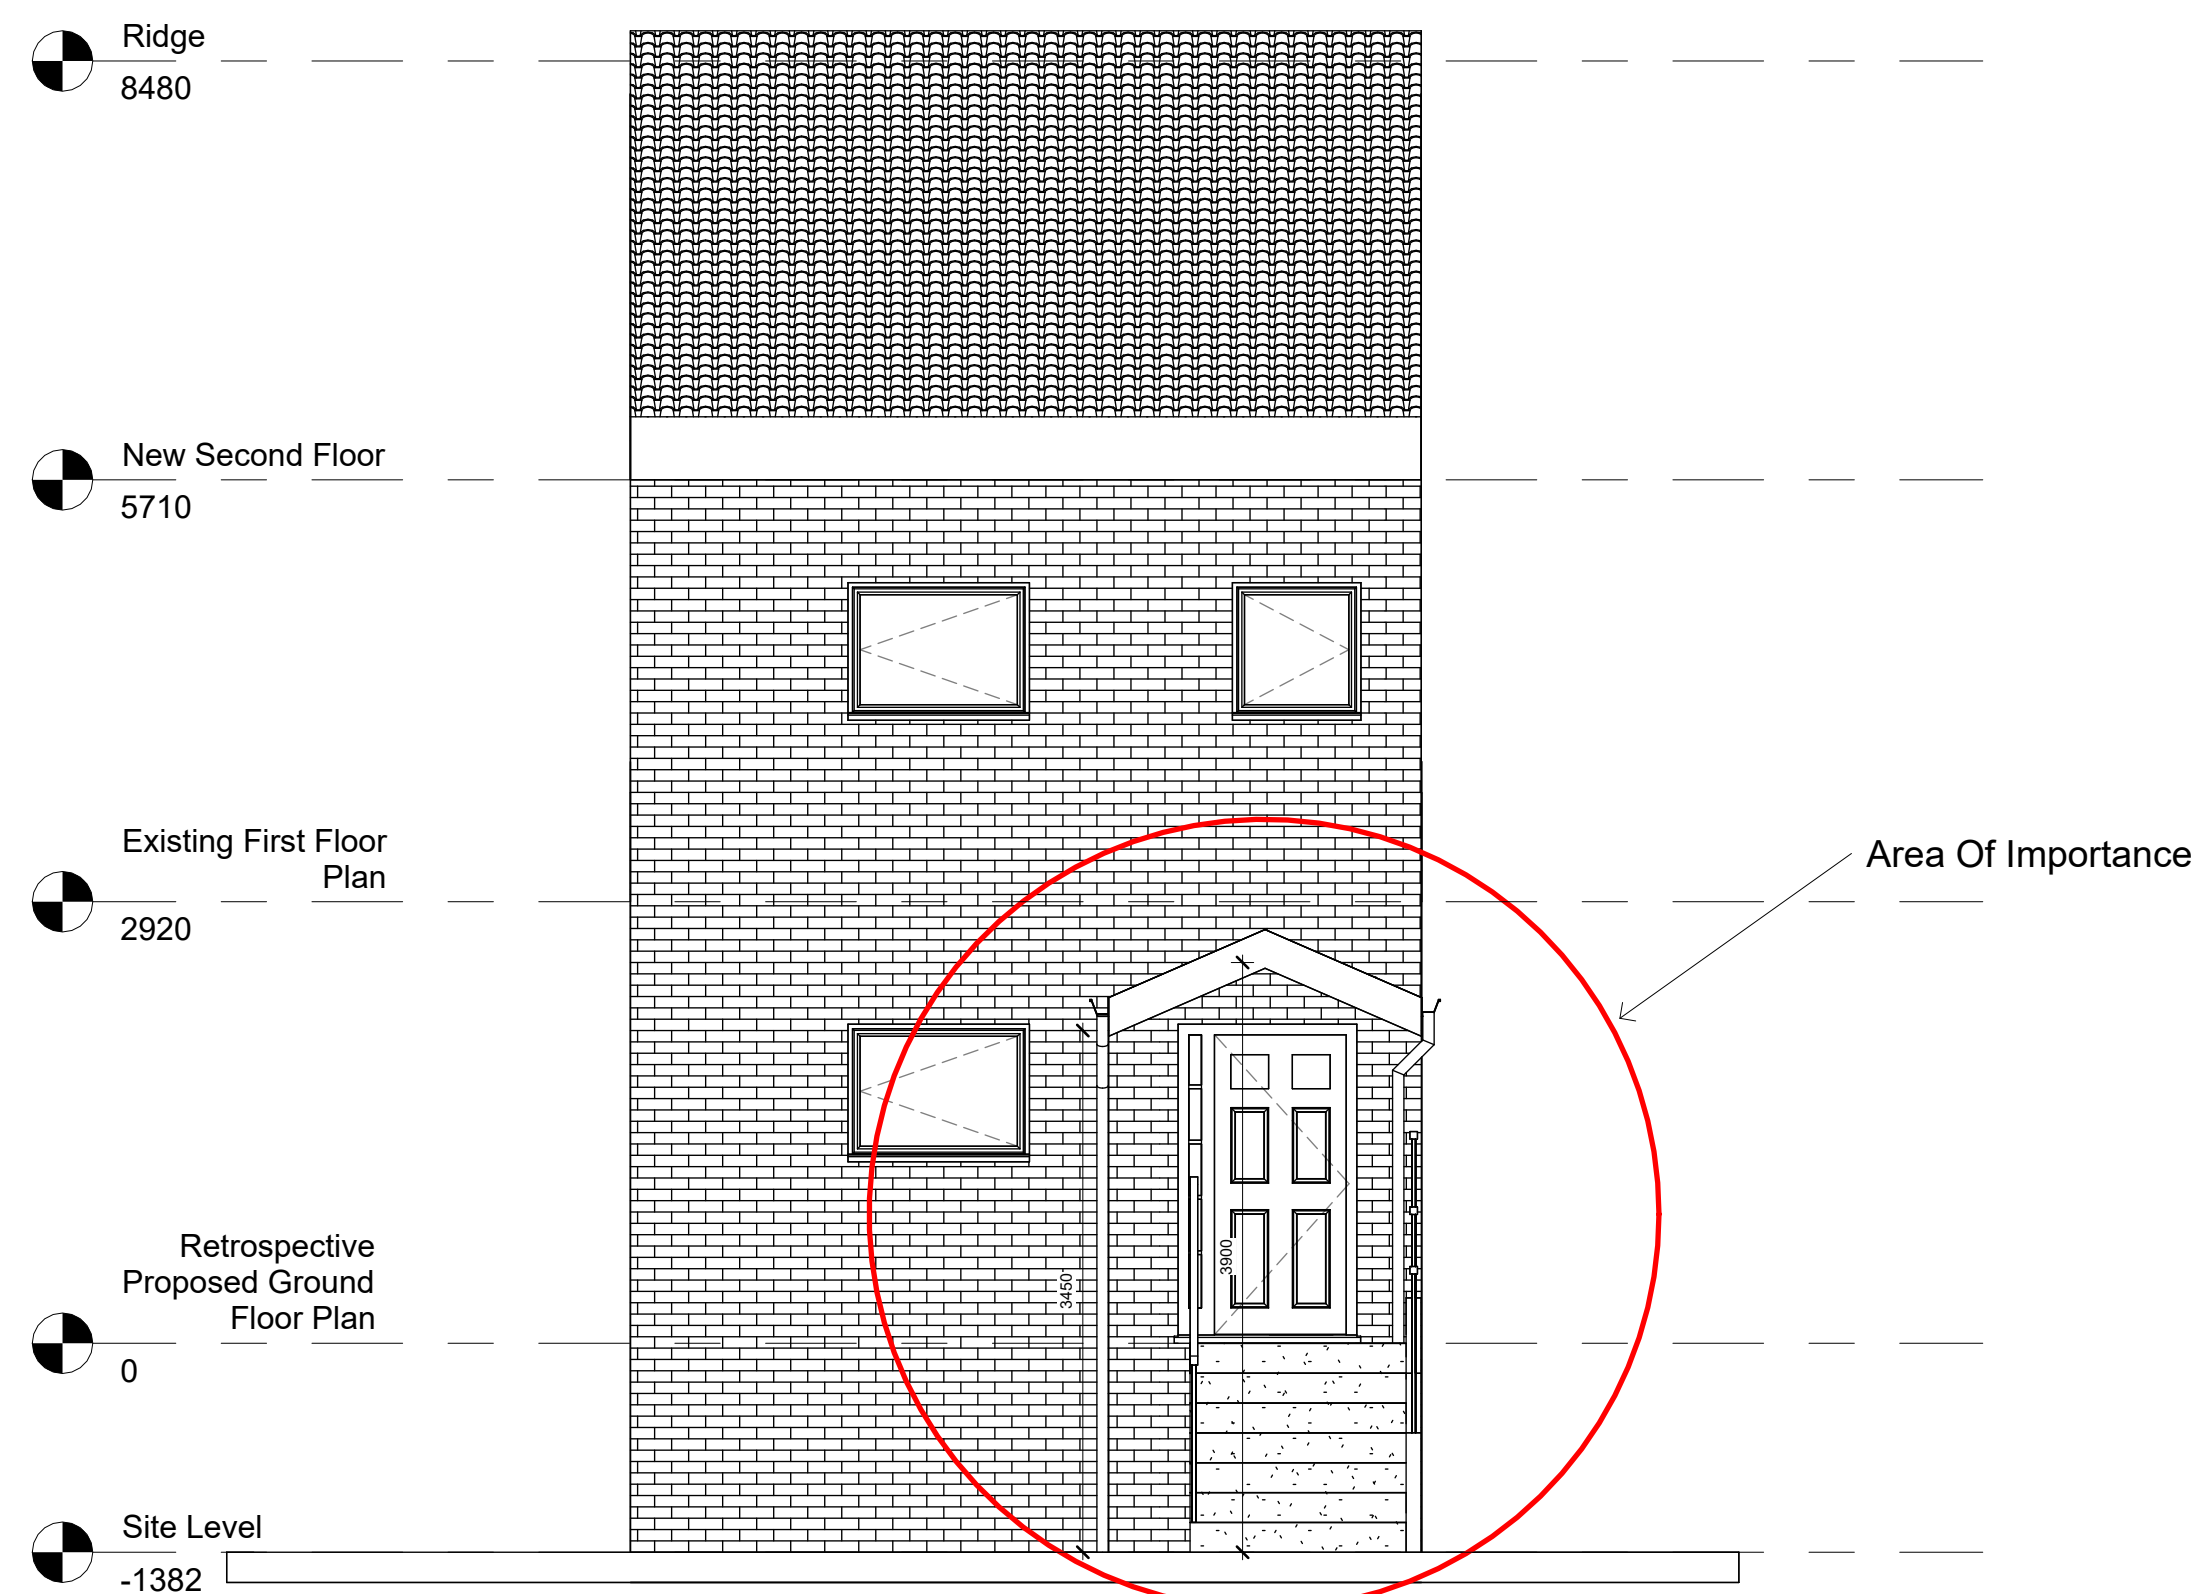


Retrospective Proposed Front Elevation
1 : 50

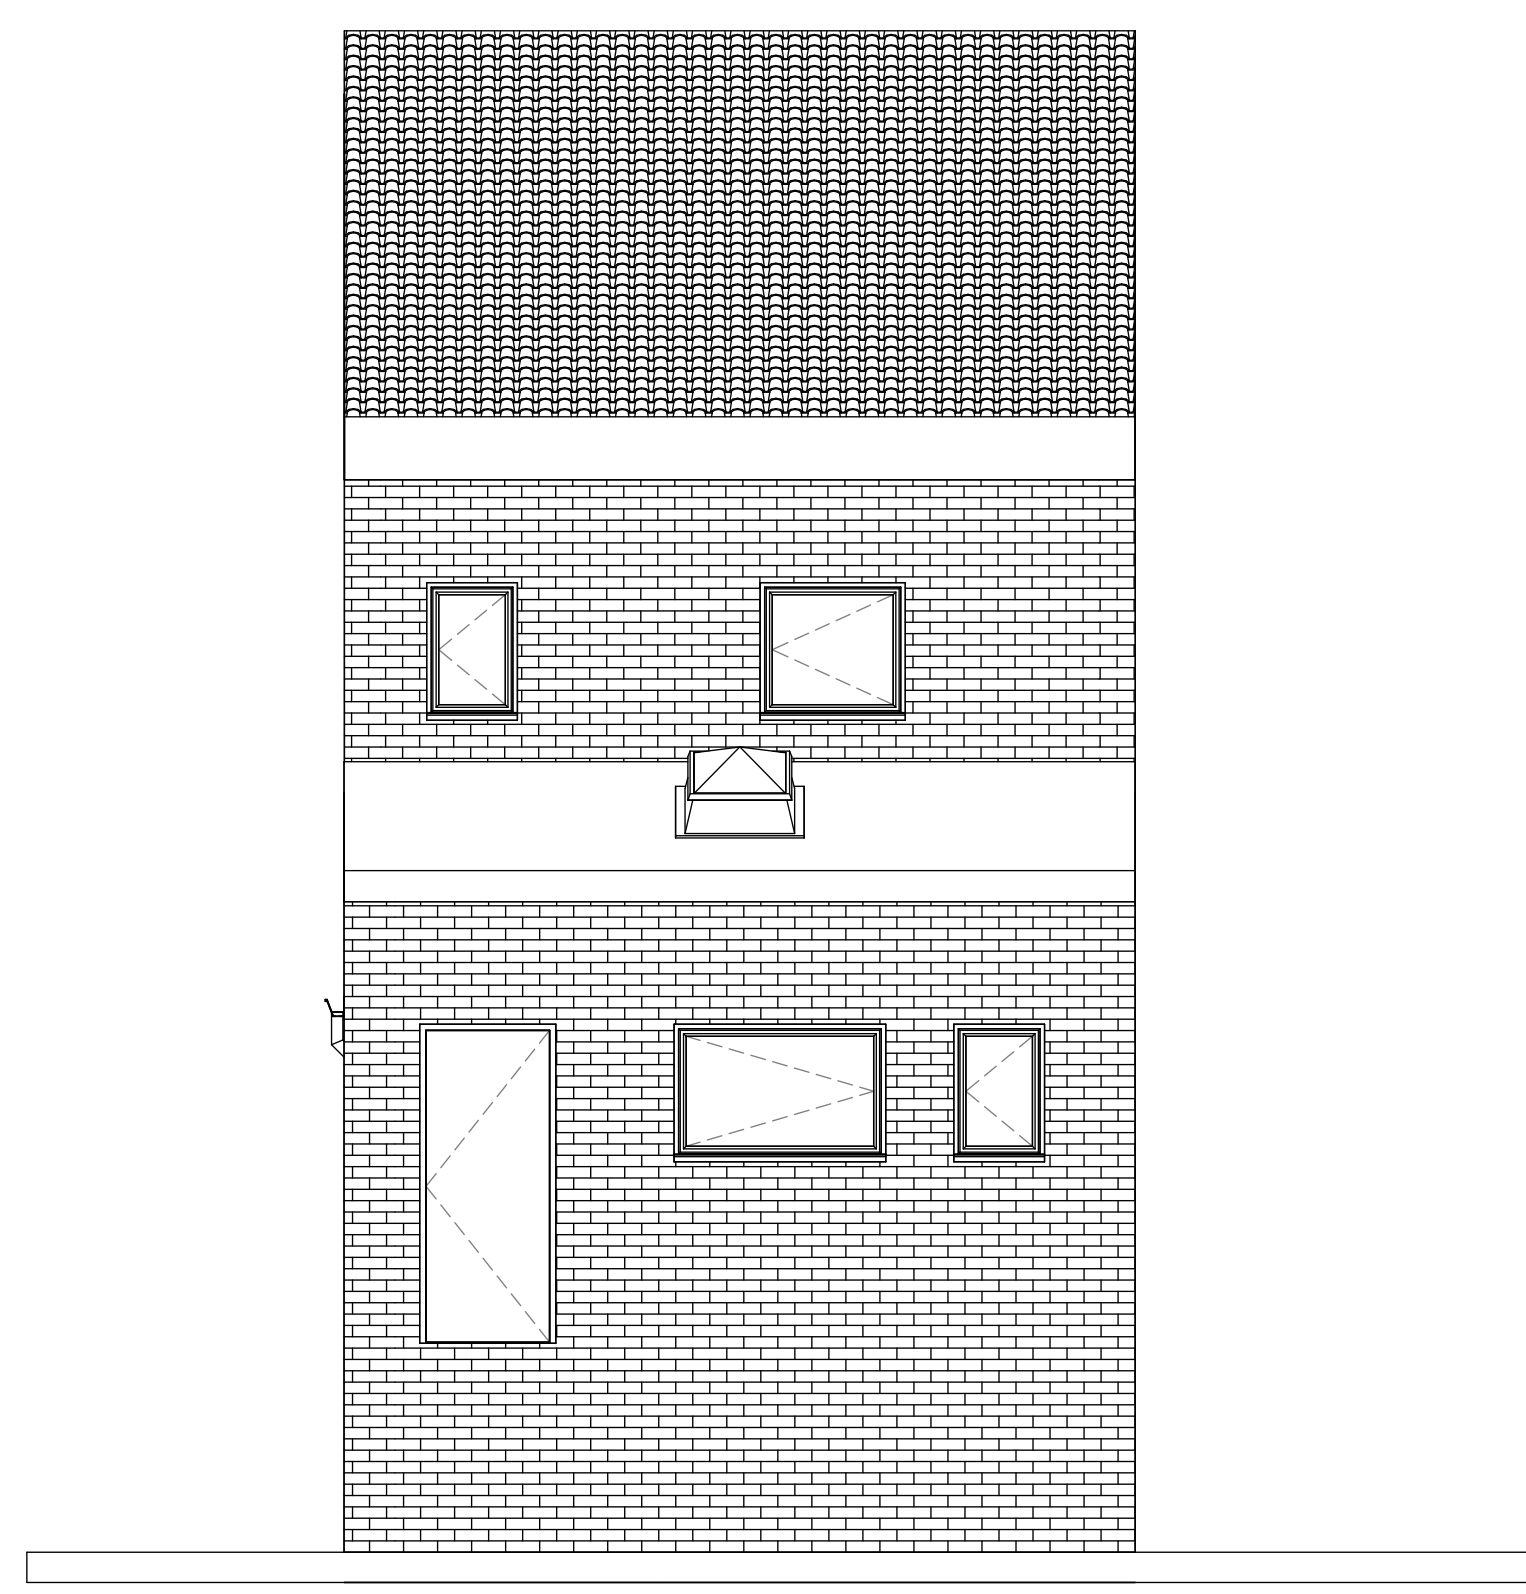

Retrospective Proposed Rear Elevation
1 : 50

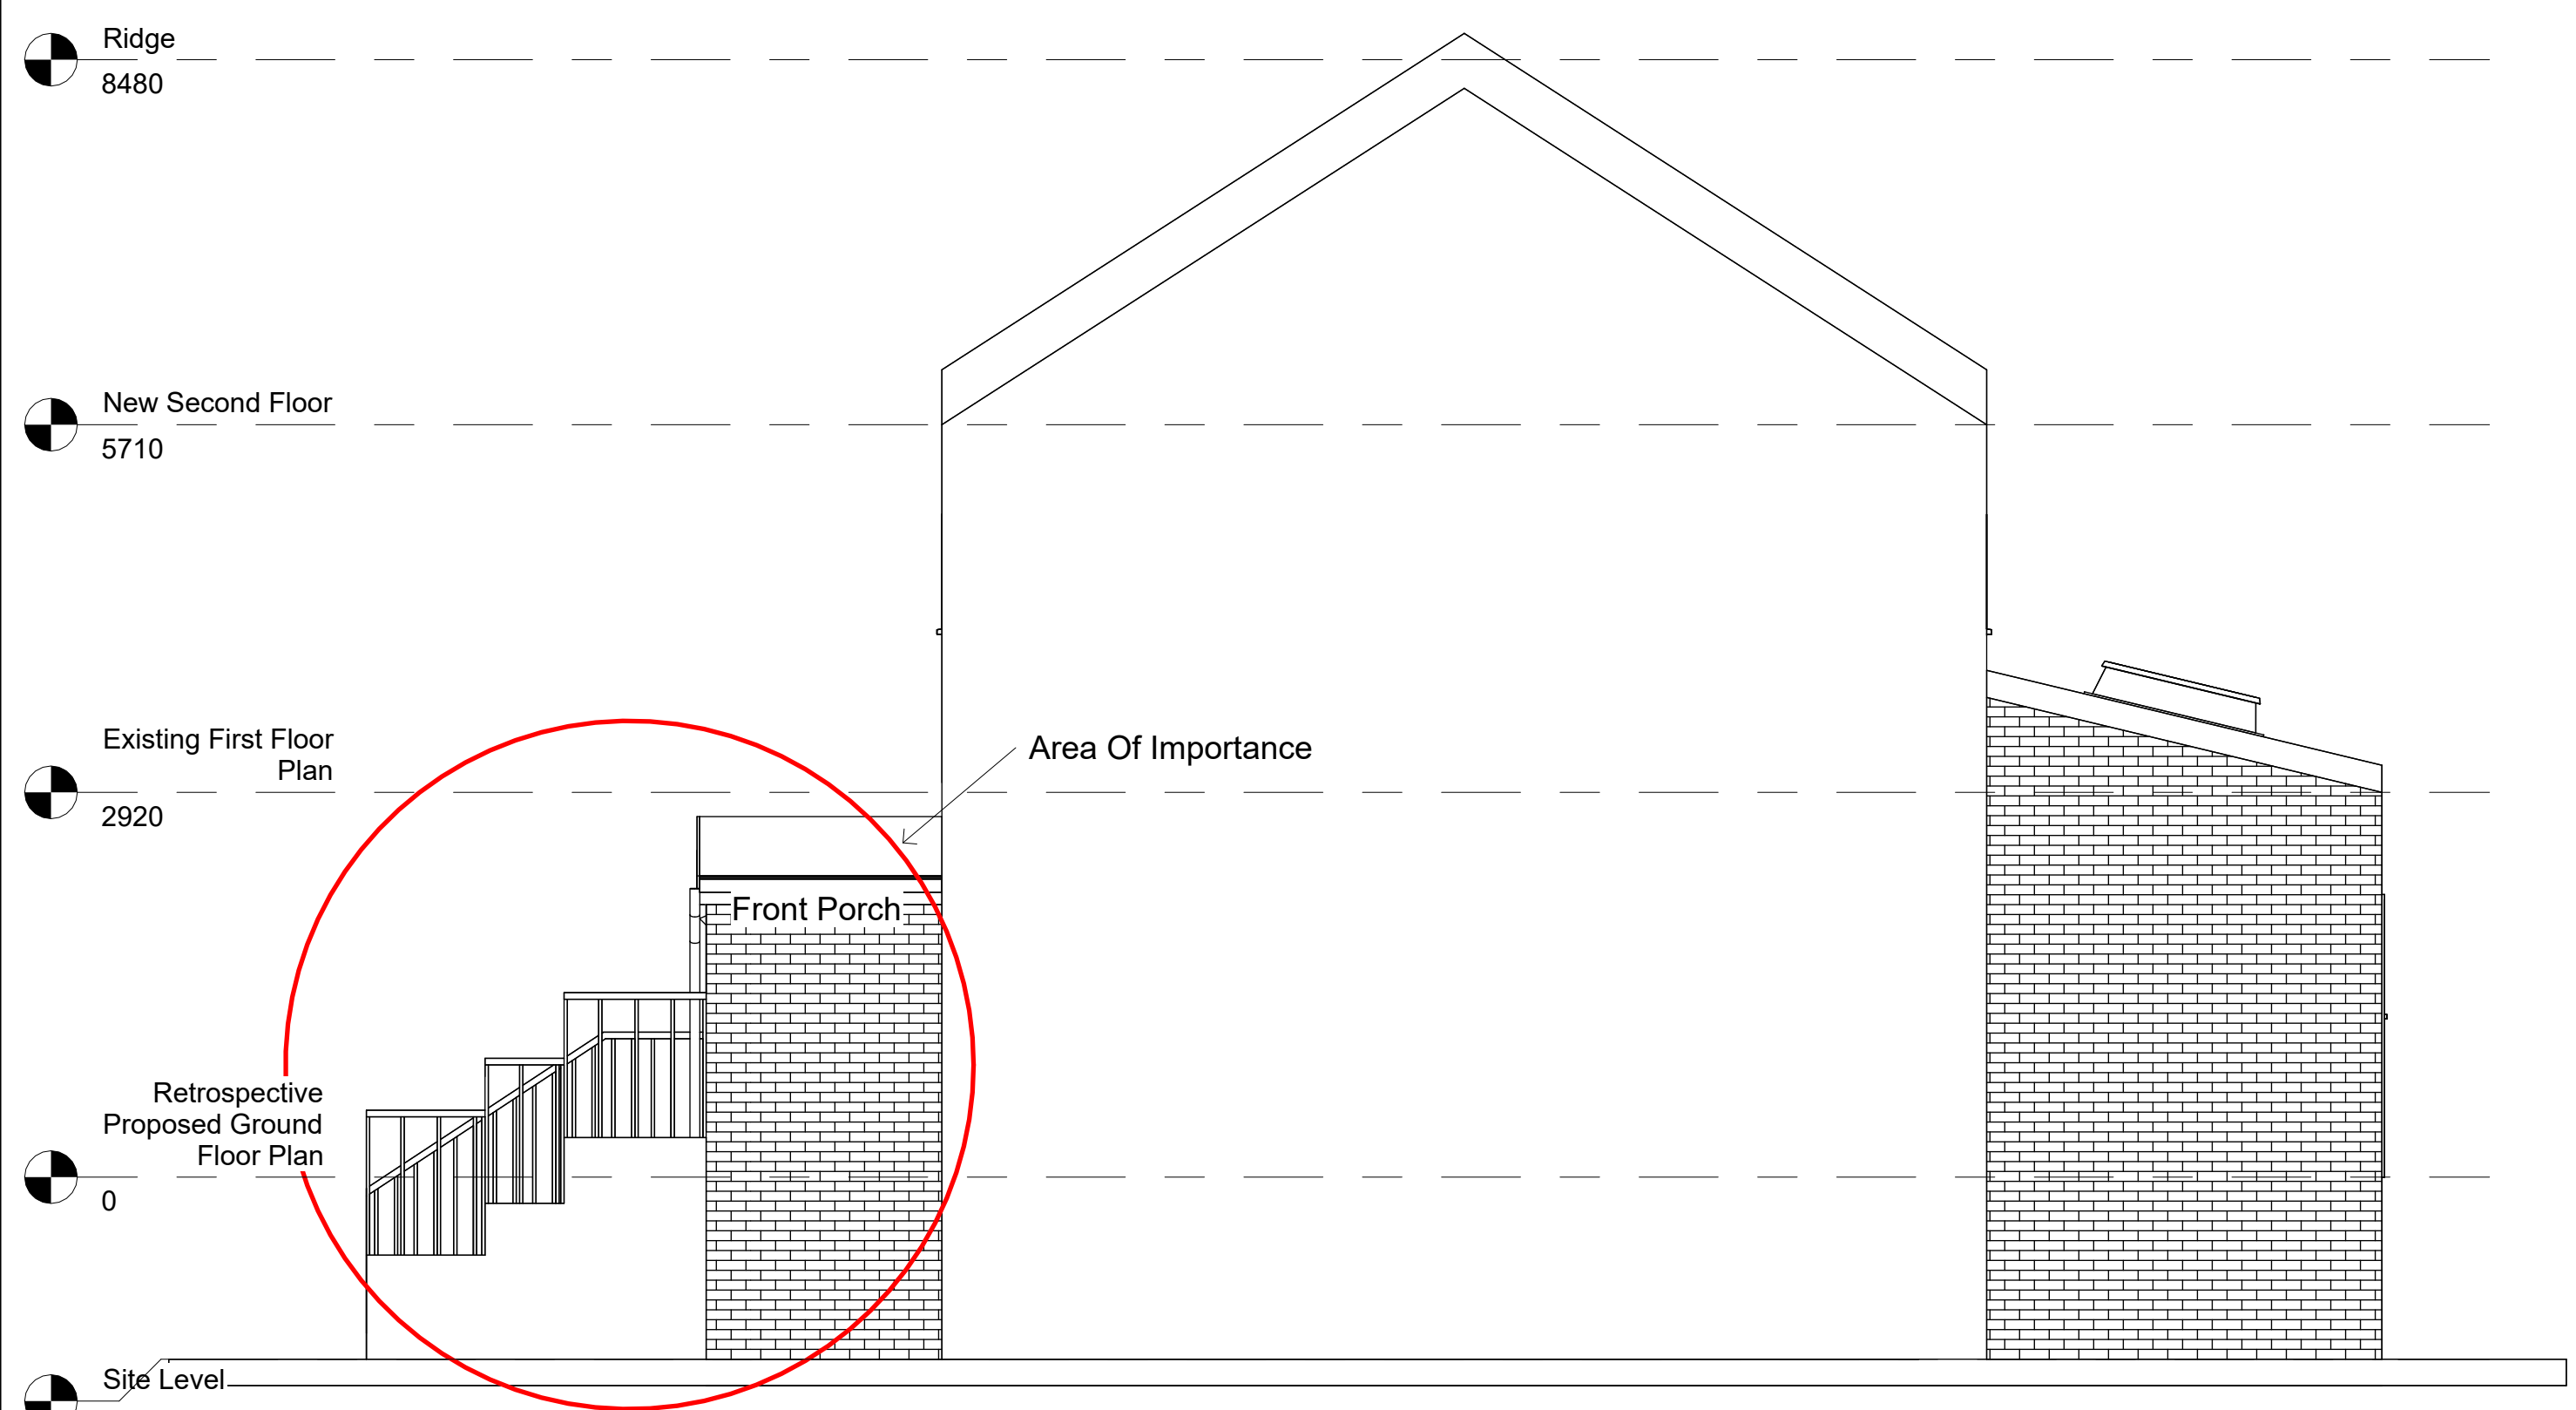

Retrospective Proposed Left Elevation
1 : 50

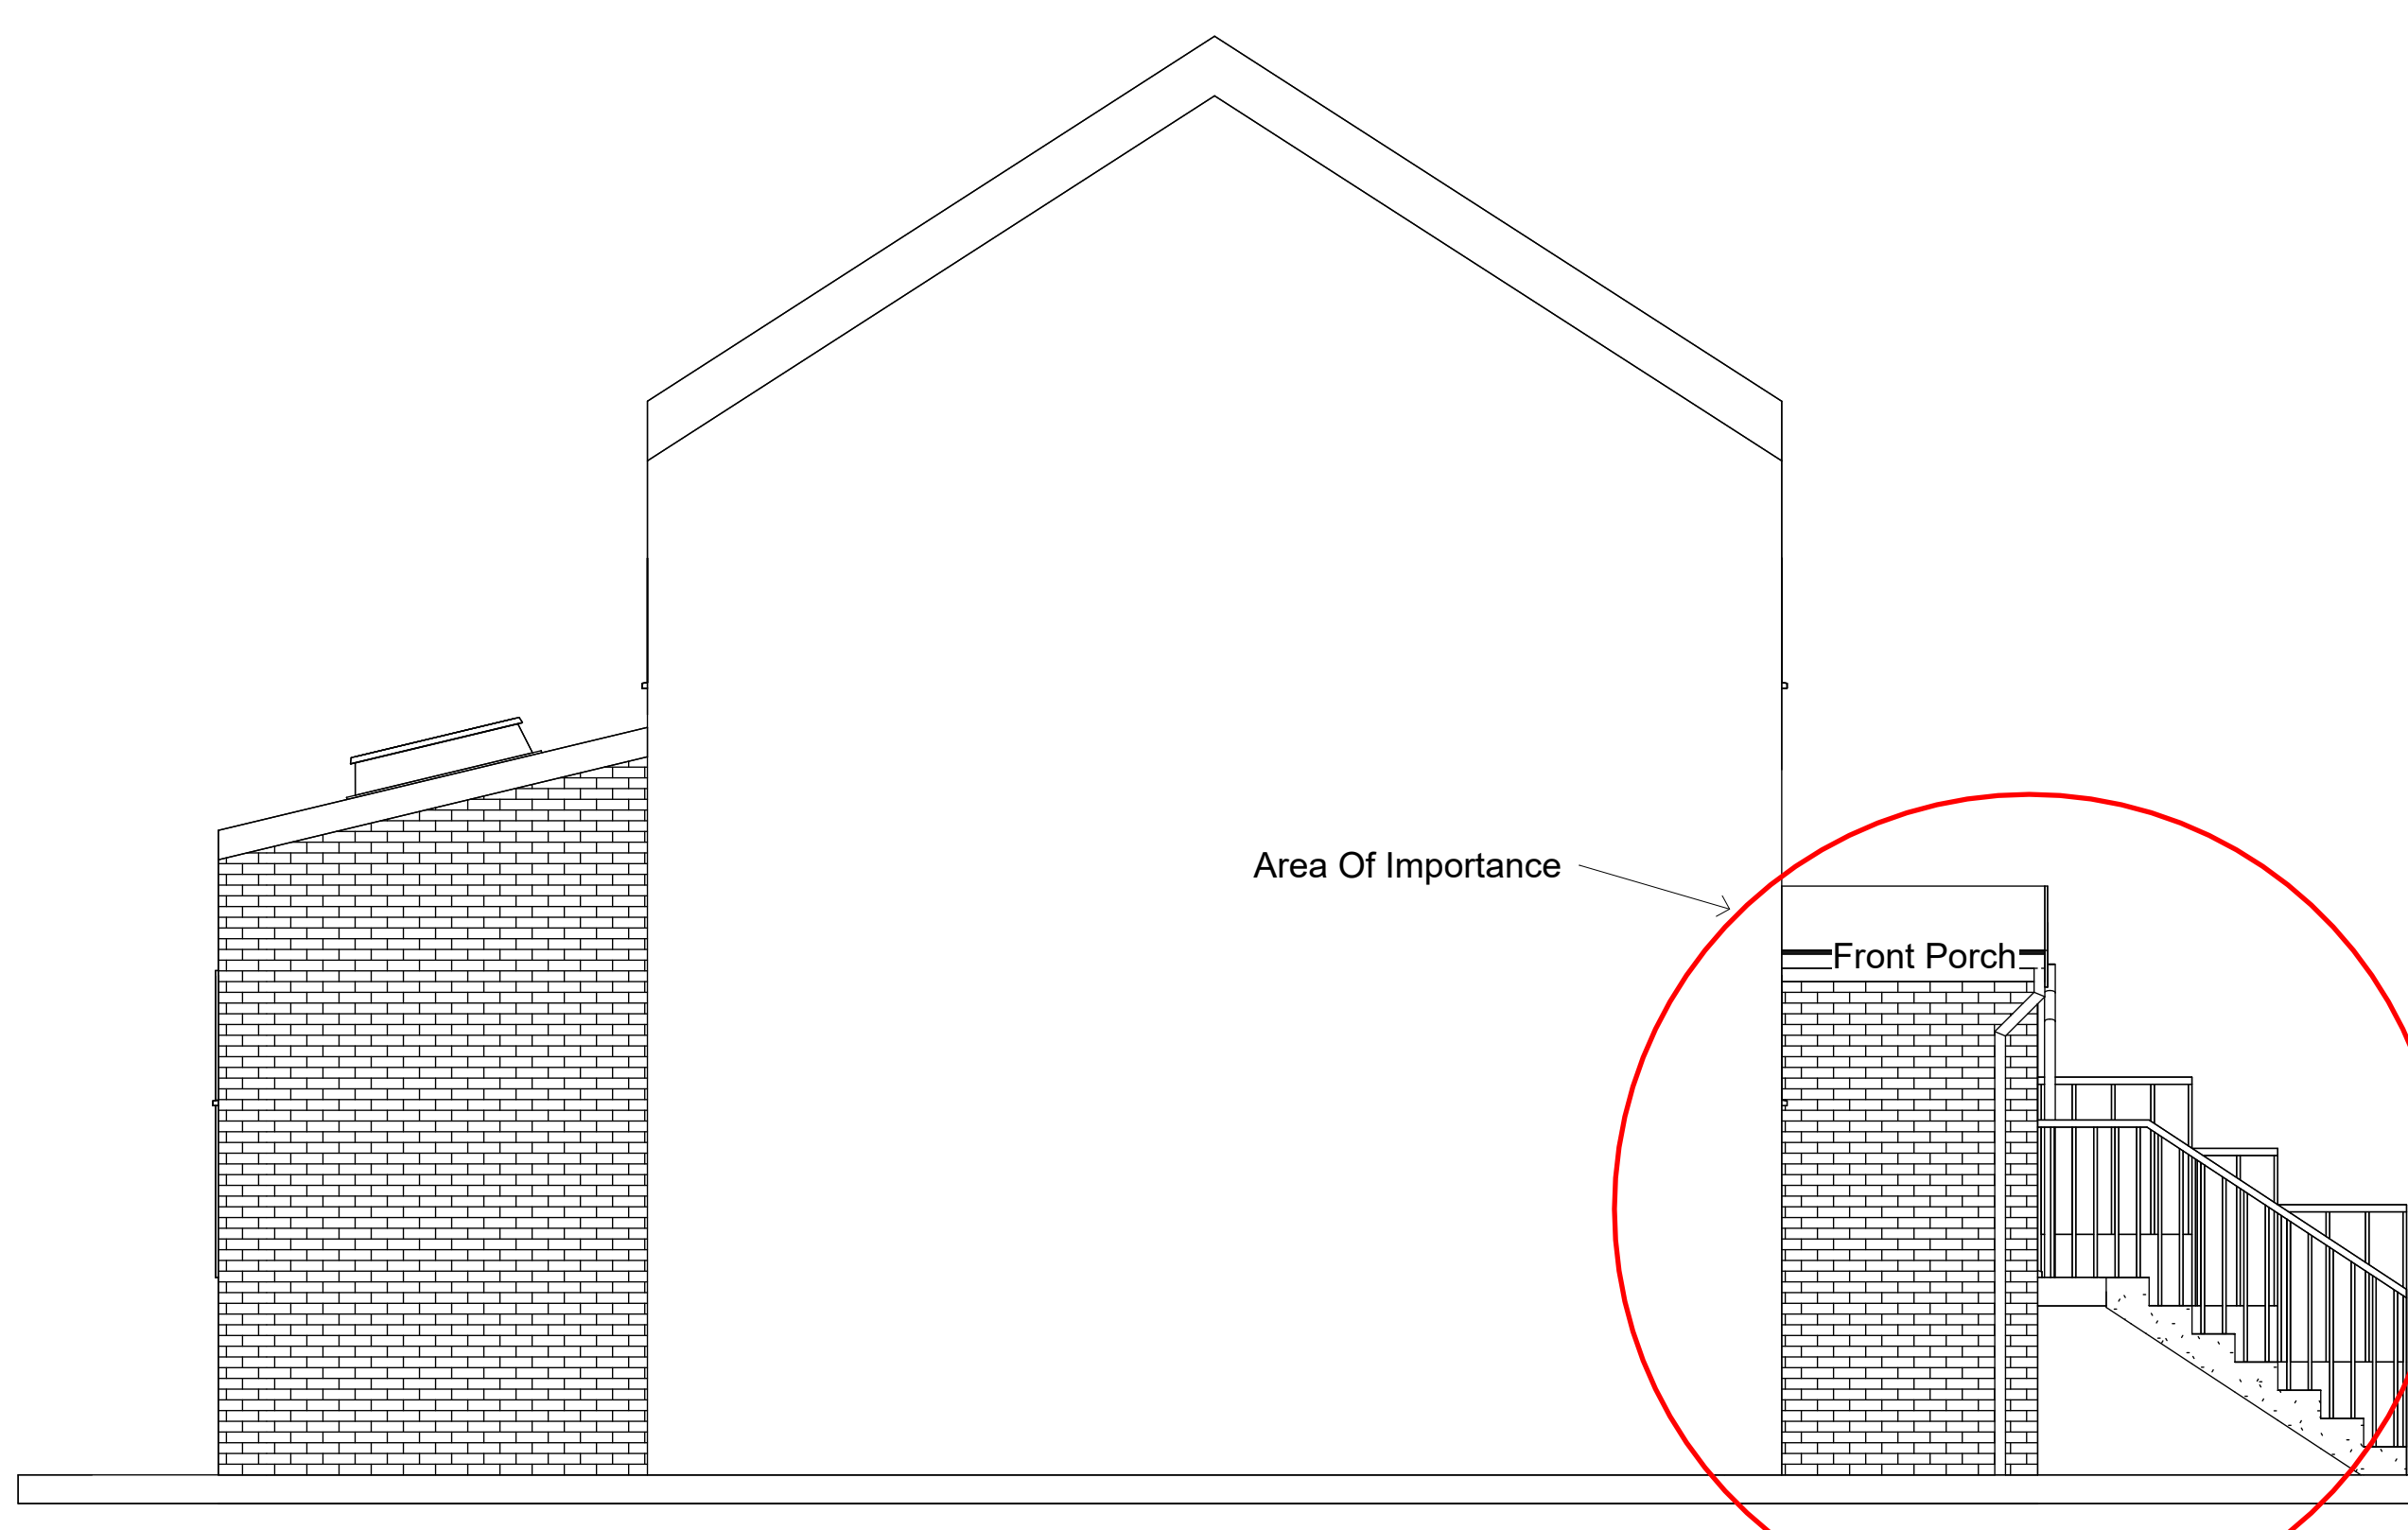

Retrospective Proposed Right Elevation
1 : 50

Note-
All Dimensions Are Approximate
And TBC On Site By Contractor

TREND ARCHITECTURE T: 01484 941051 plan@trendarchitecture.co.uk www.trendarchitecture.co.uk	
Project Name 25 Ivy Street, Crosland Moor, Huddersfield, HD4 5RB	
Drawing Title: Proposed Elevations	
Drawing Number: TR-A24-0105-008	Scale: 1 : 50@A1
Date: 06/02/24	Revision:
Drawn By: AM	Checked by: JA
Reason For Issue: Building Regs	