



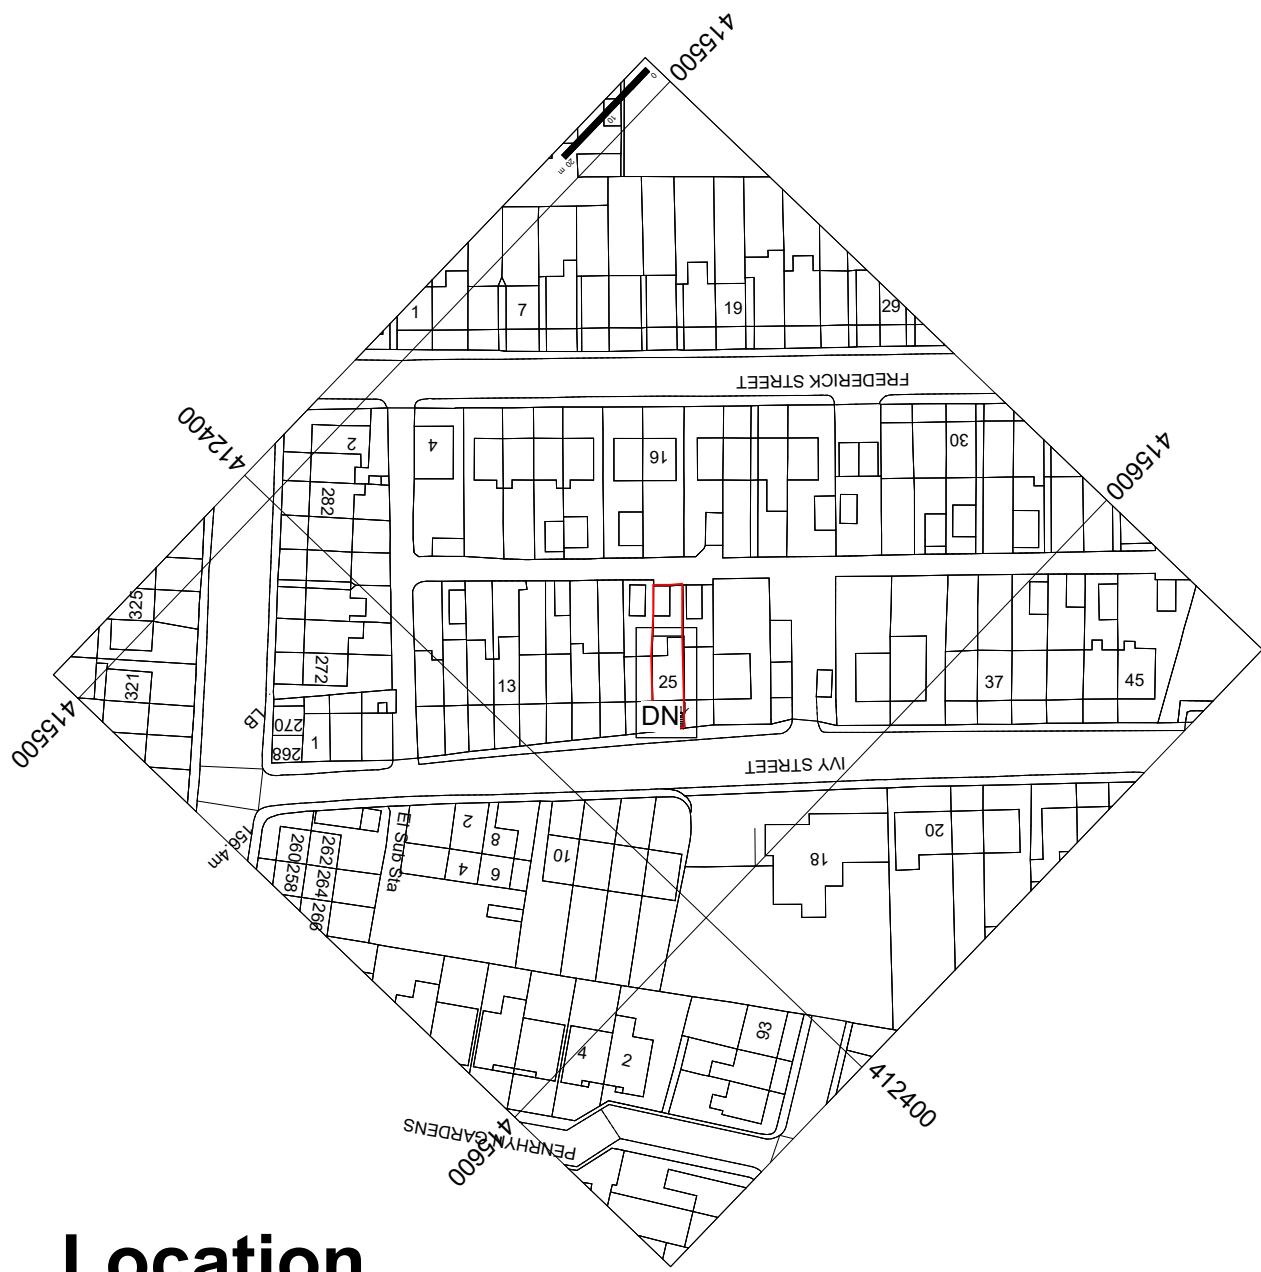

Location
1:1250

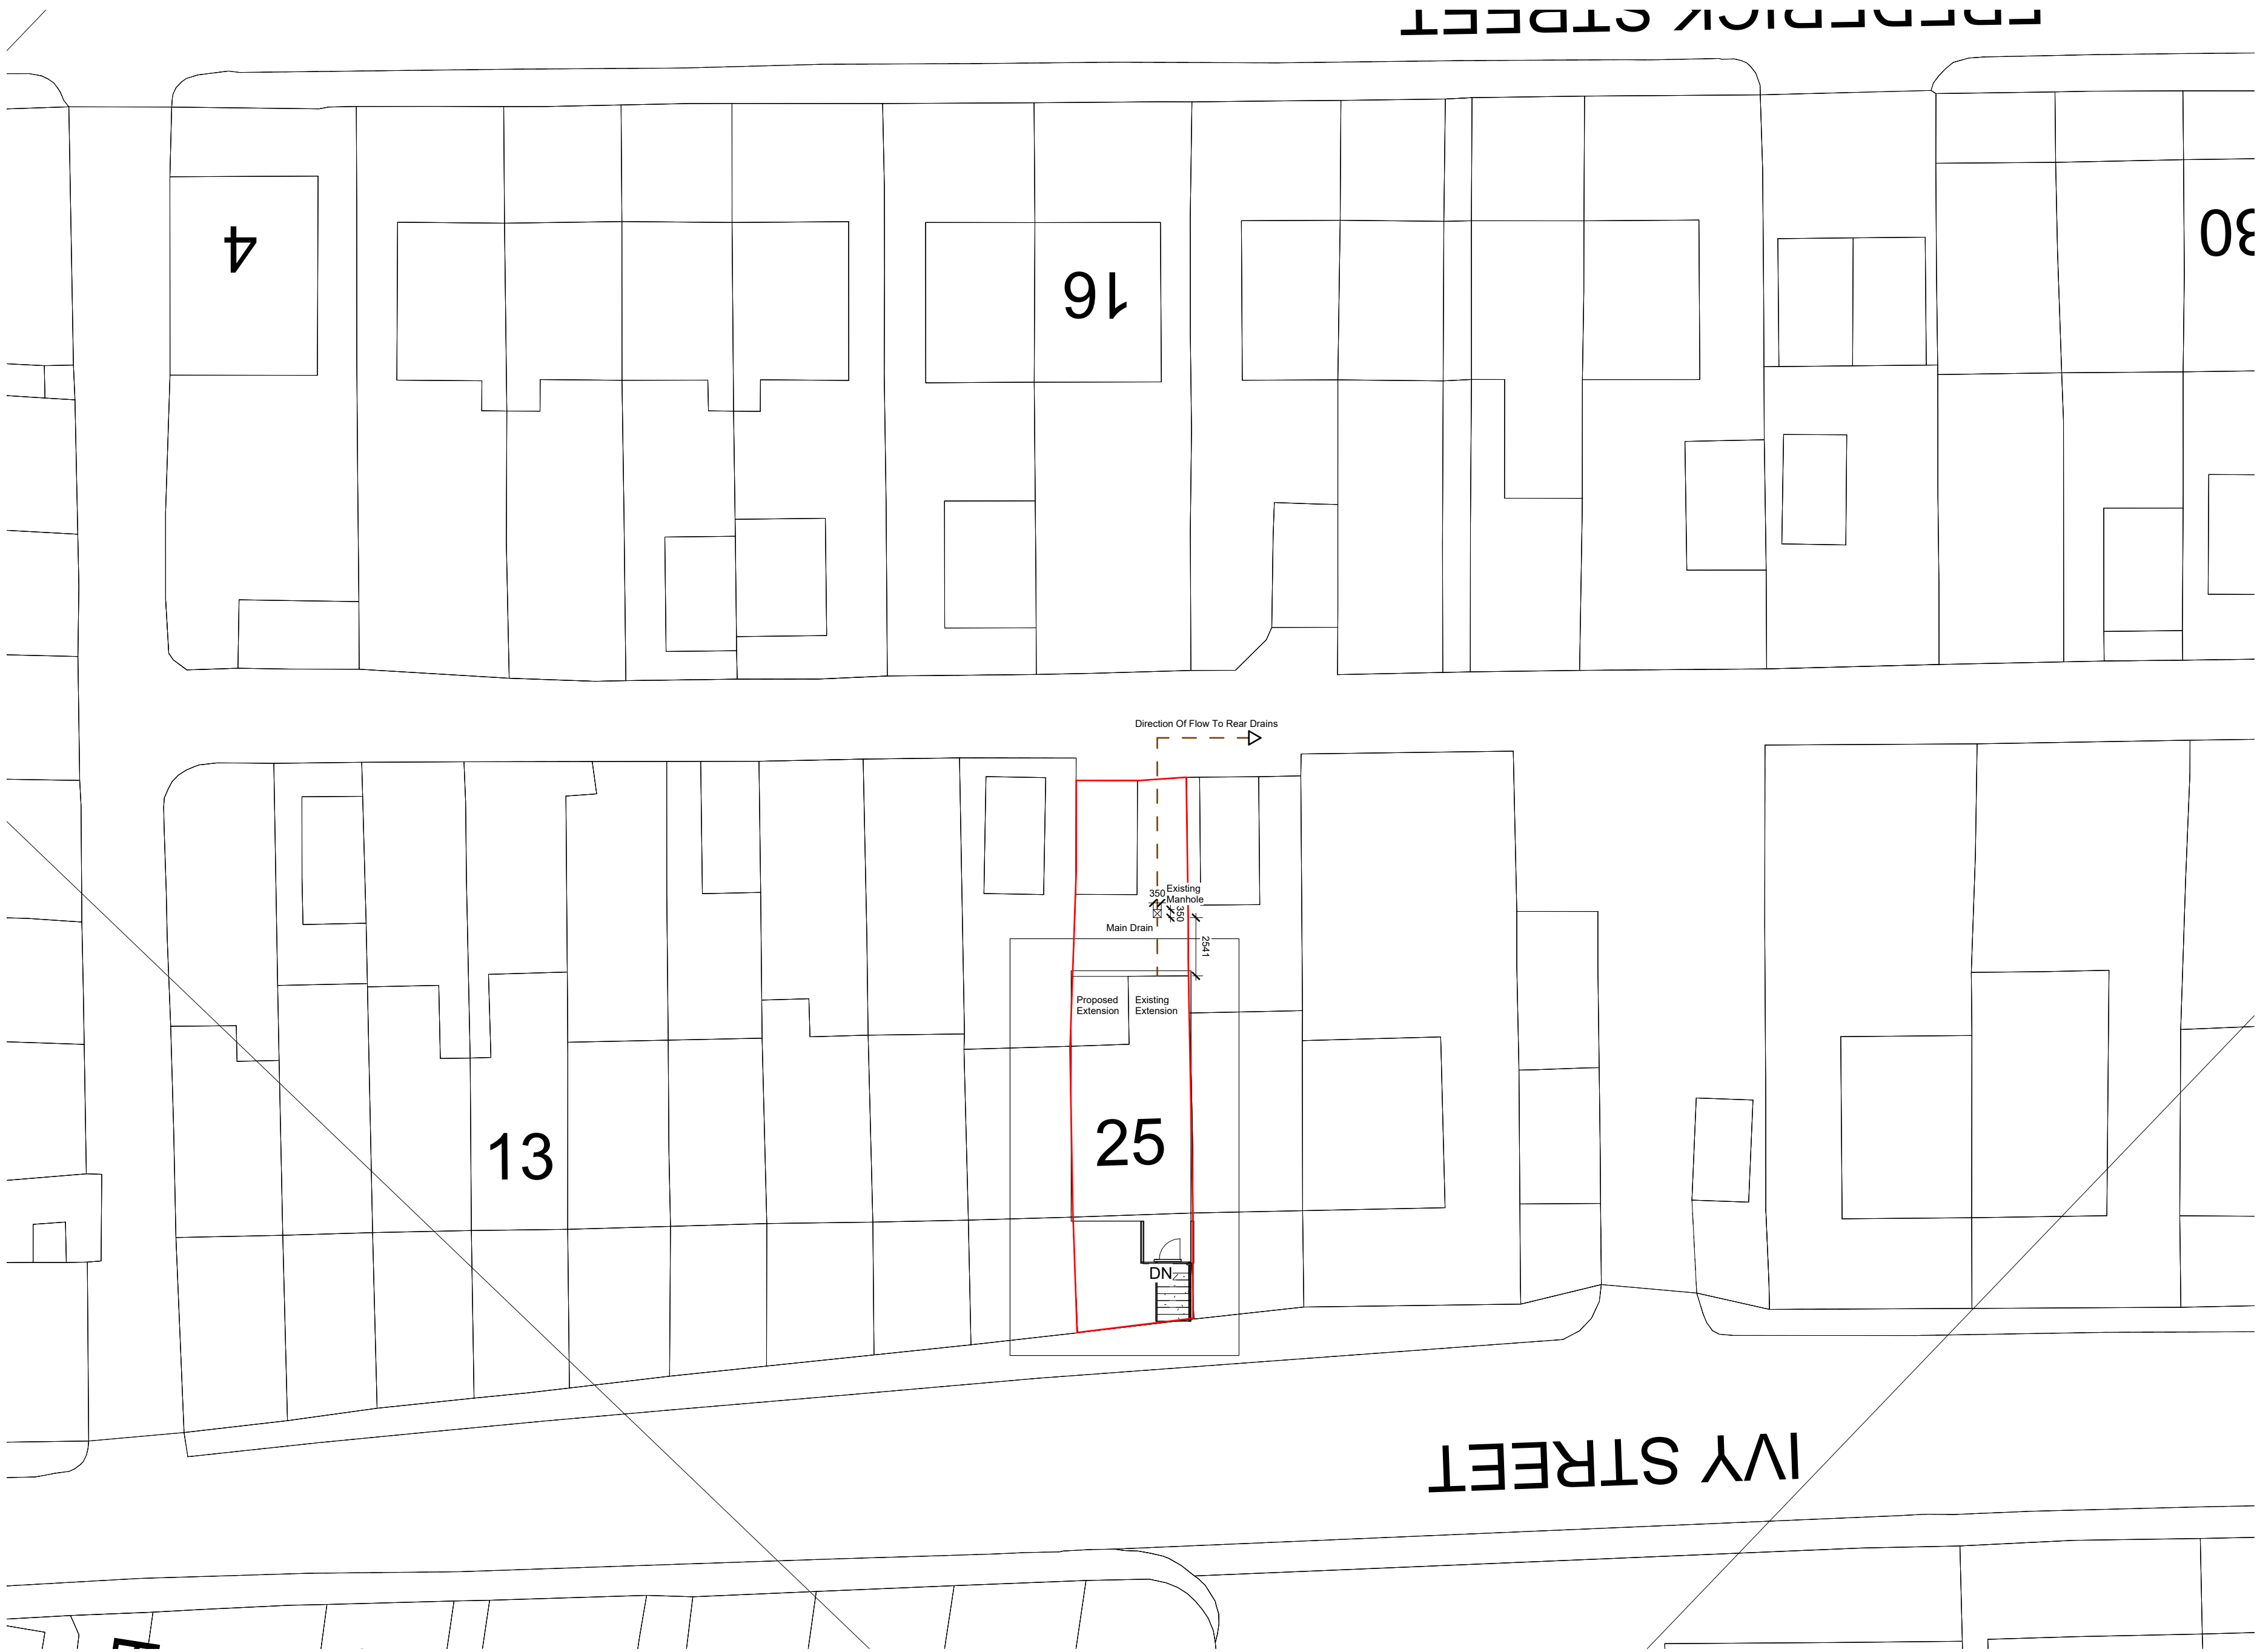

Proposed Site Plan
1:200

Note-
All Dimensions Are Approximate
And TBC On Site By Contractor

TREND ARCHITECTURE T: 01484 941051 plan@trendarchitecture.co.uk www.trendarchitecture.co.uk	
Project Name 25 Ivy Street, Crosland Moor, Huddersfield, HD4 5RB	
Drawing Title: Proposed Location And Site Plan	
Drawing Number: TR-A24-0105-006	Scale: As indicated@A1
Date: 06/02/24	Revision:
Drawn By: AM	Checked by: JA
Reason For Issue: Building Regs	