
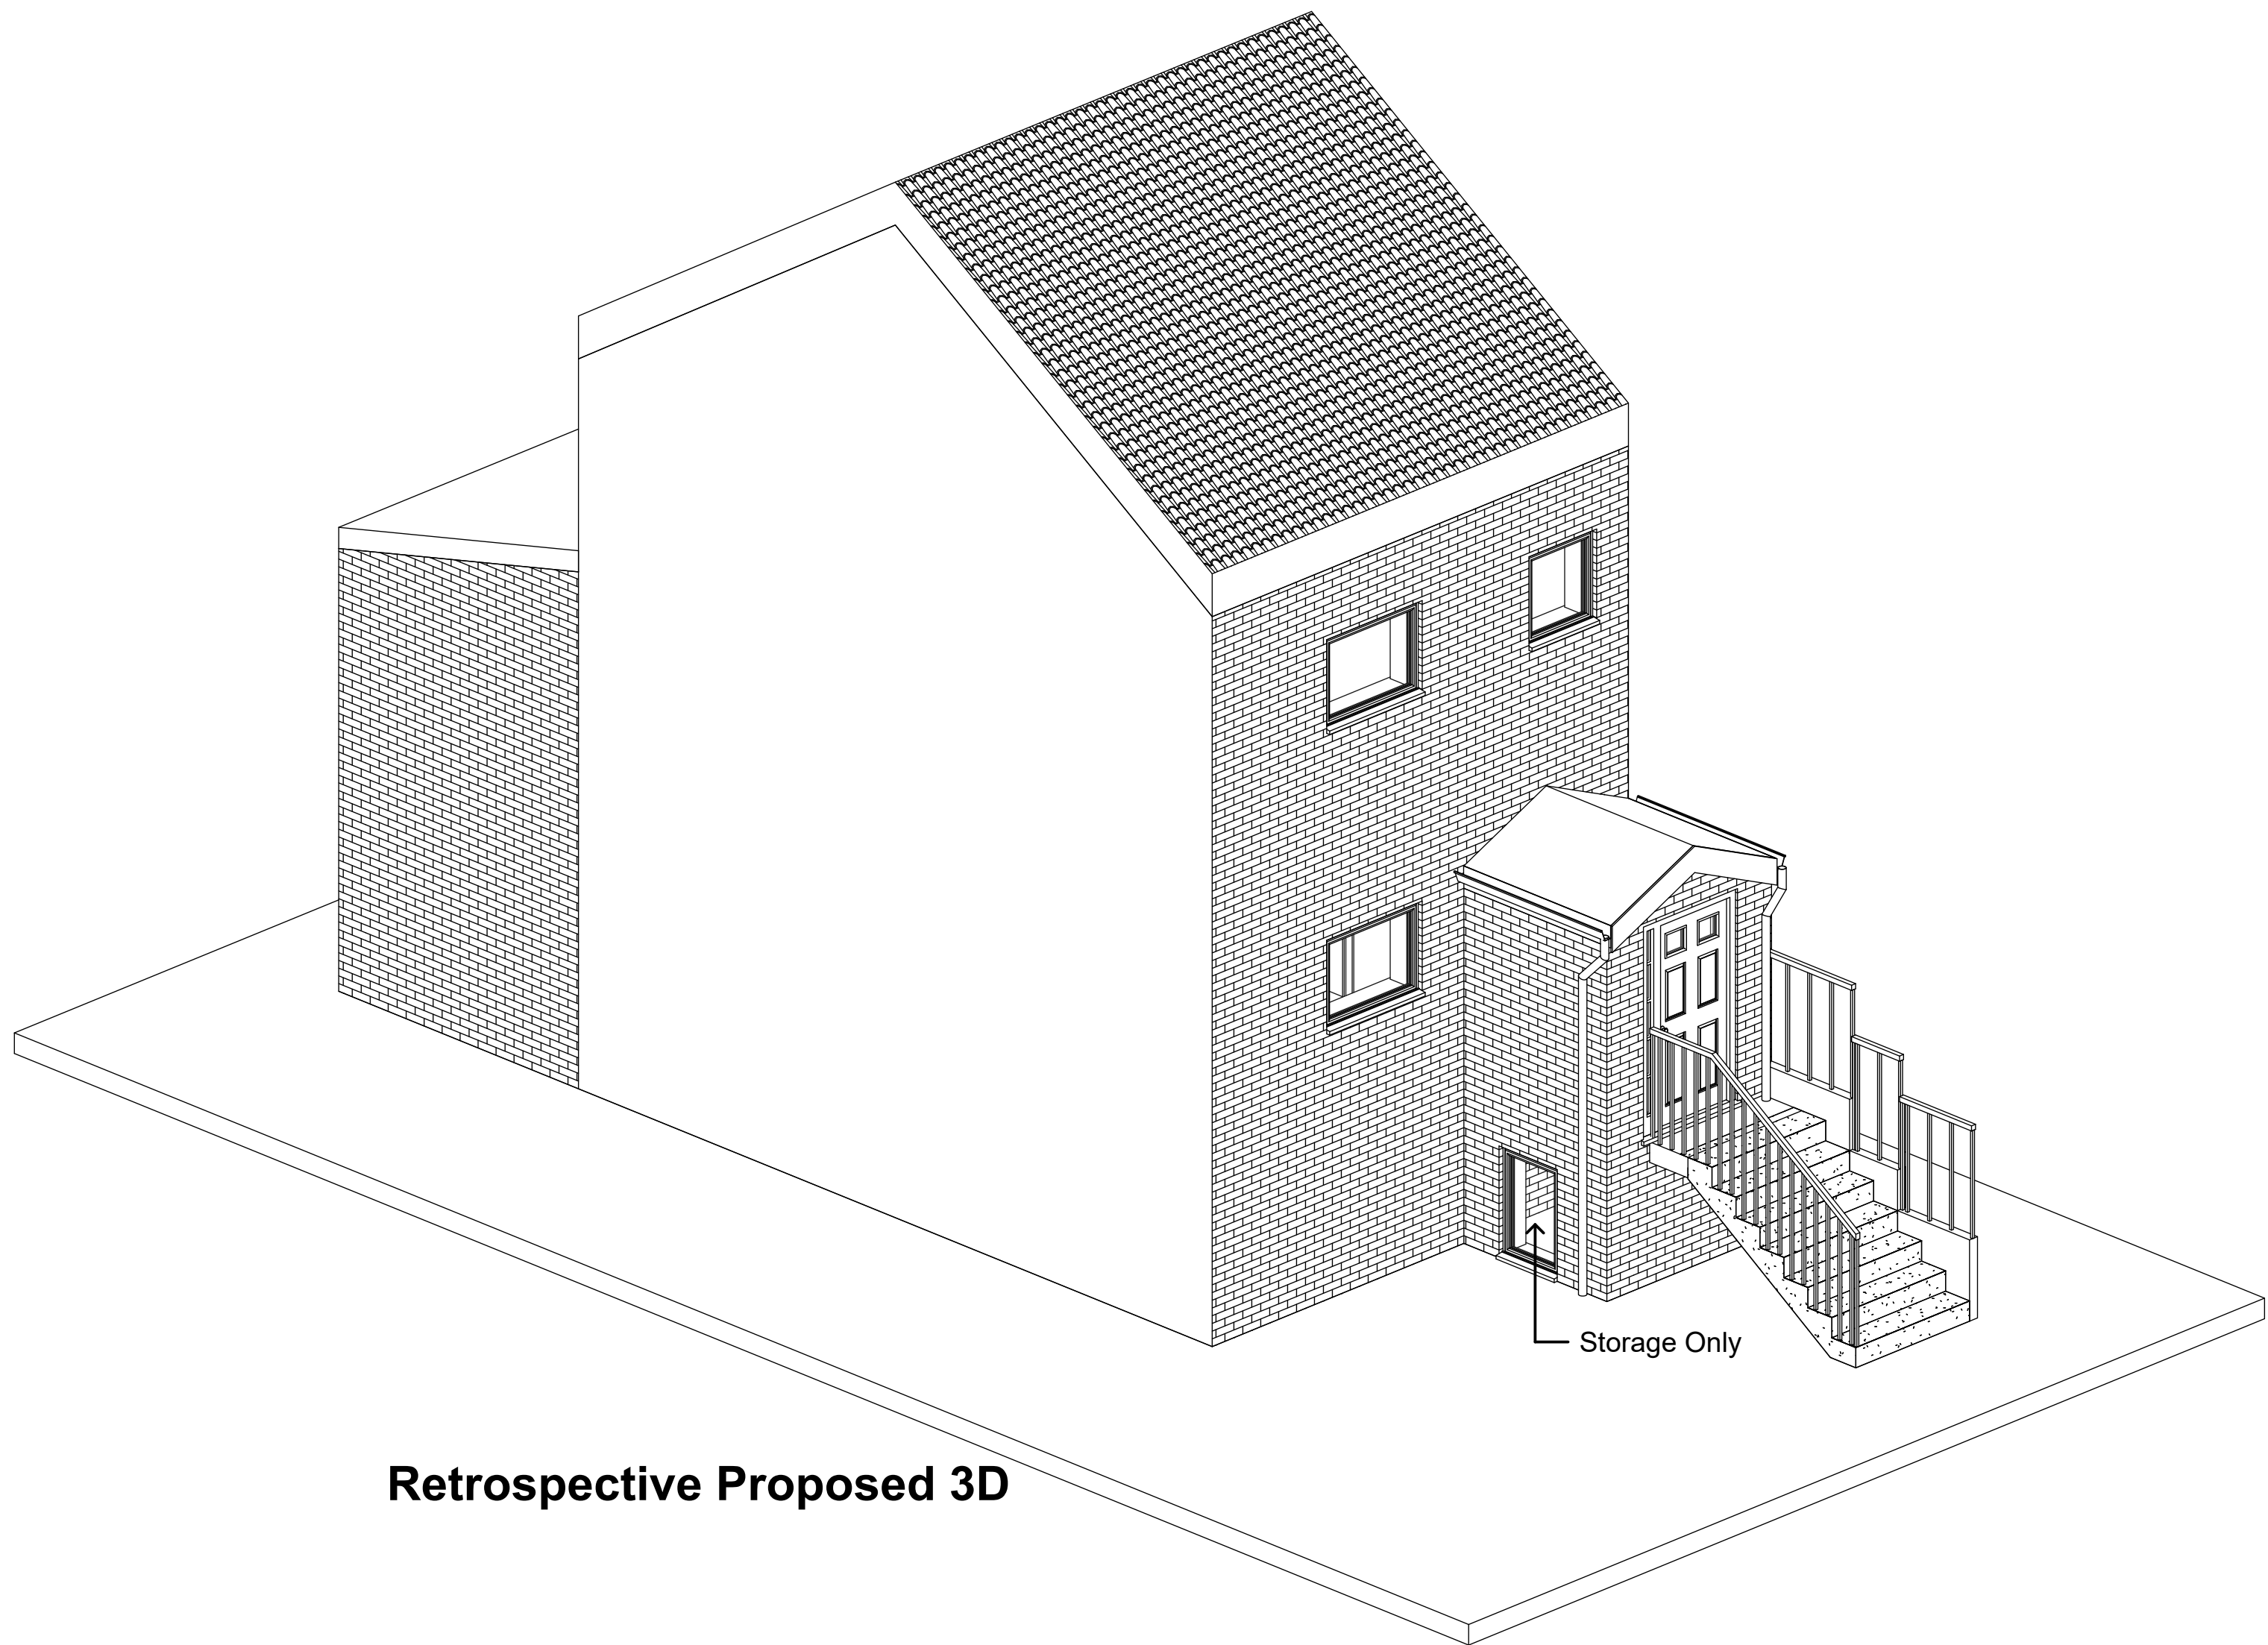


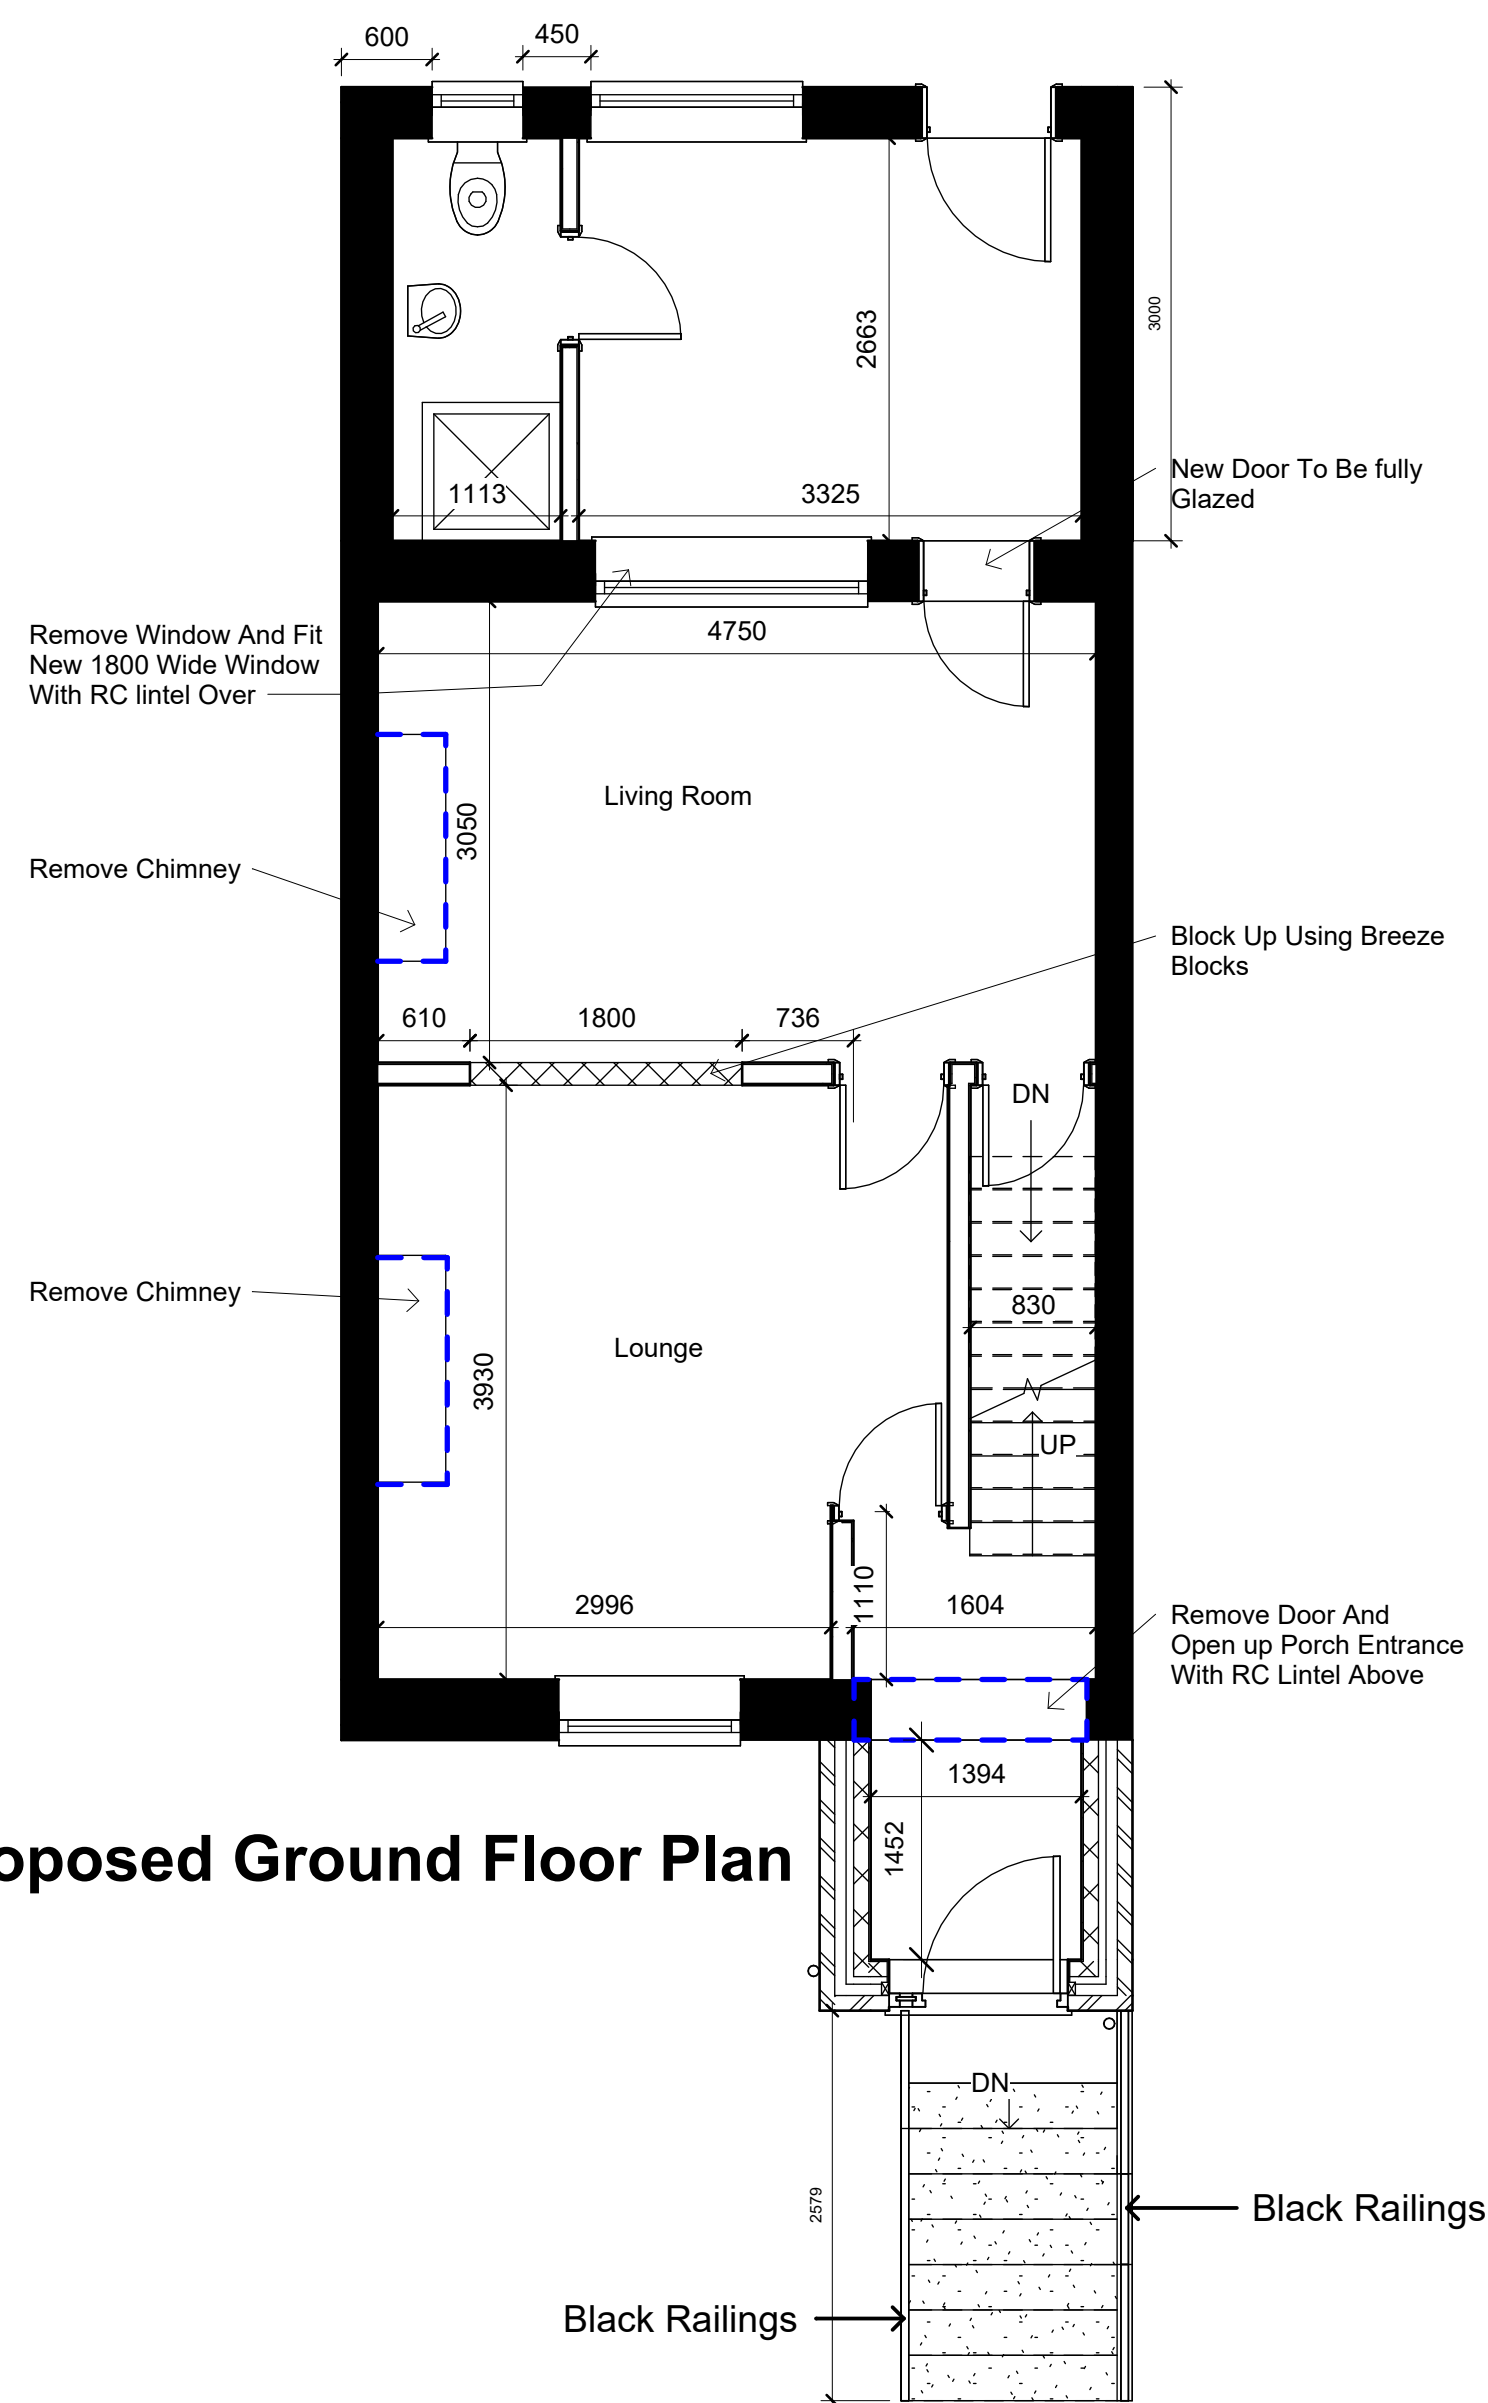

Retrospective Proposed Ground Floor Plan
1 : 50

Retrospective Proposed 3D

Note-
All Dimensions Are Approximate
And TBC On Site By Contractor

 TREND ARCHITECTURE T: 01484 941051 plan@trendarchitecture.co.uk www.trendarchitecture.co.uk	
Project Name 25 Ivy Street, Crosland Moor, Huddersfield, HD4 5RB	
Drawing Title: Proposed Layout	
Drawing Number: TR-A24-0105-007	Scale: 1 : 50@A1
Date: 07/03/24	Revision: A
Drawn By: AM	Checked by: JA
Reason For Issue: Building Regs	