


1 0 1 2 3 4 5
SCALE 1:100
m

Architects are to be notified of any discrepancies.
Contractors must check all dimensions on site.
This drawing is subject to copyright laws and is for use on this project only.
The drawing is to be used solely for the information as stated only.
For other information refer to the latest revision of any cross referenced
drawing.
To be read in conjunction with relevant design standards/protocols

This is a colour drawing. In order to ensure any subsequent reproduction
is viewed correctly it should be printed in full colour.

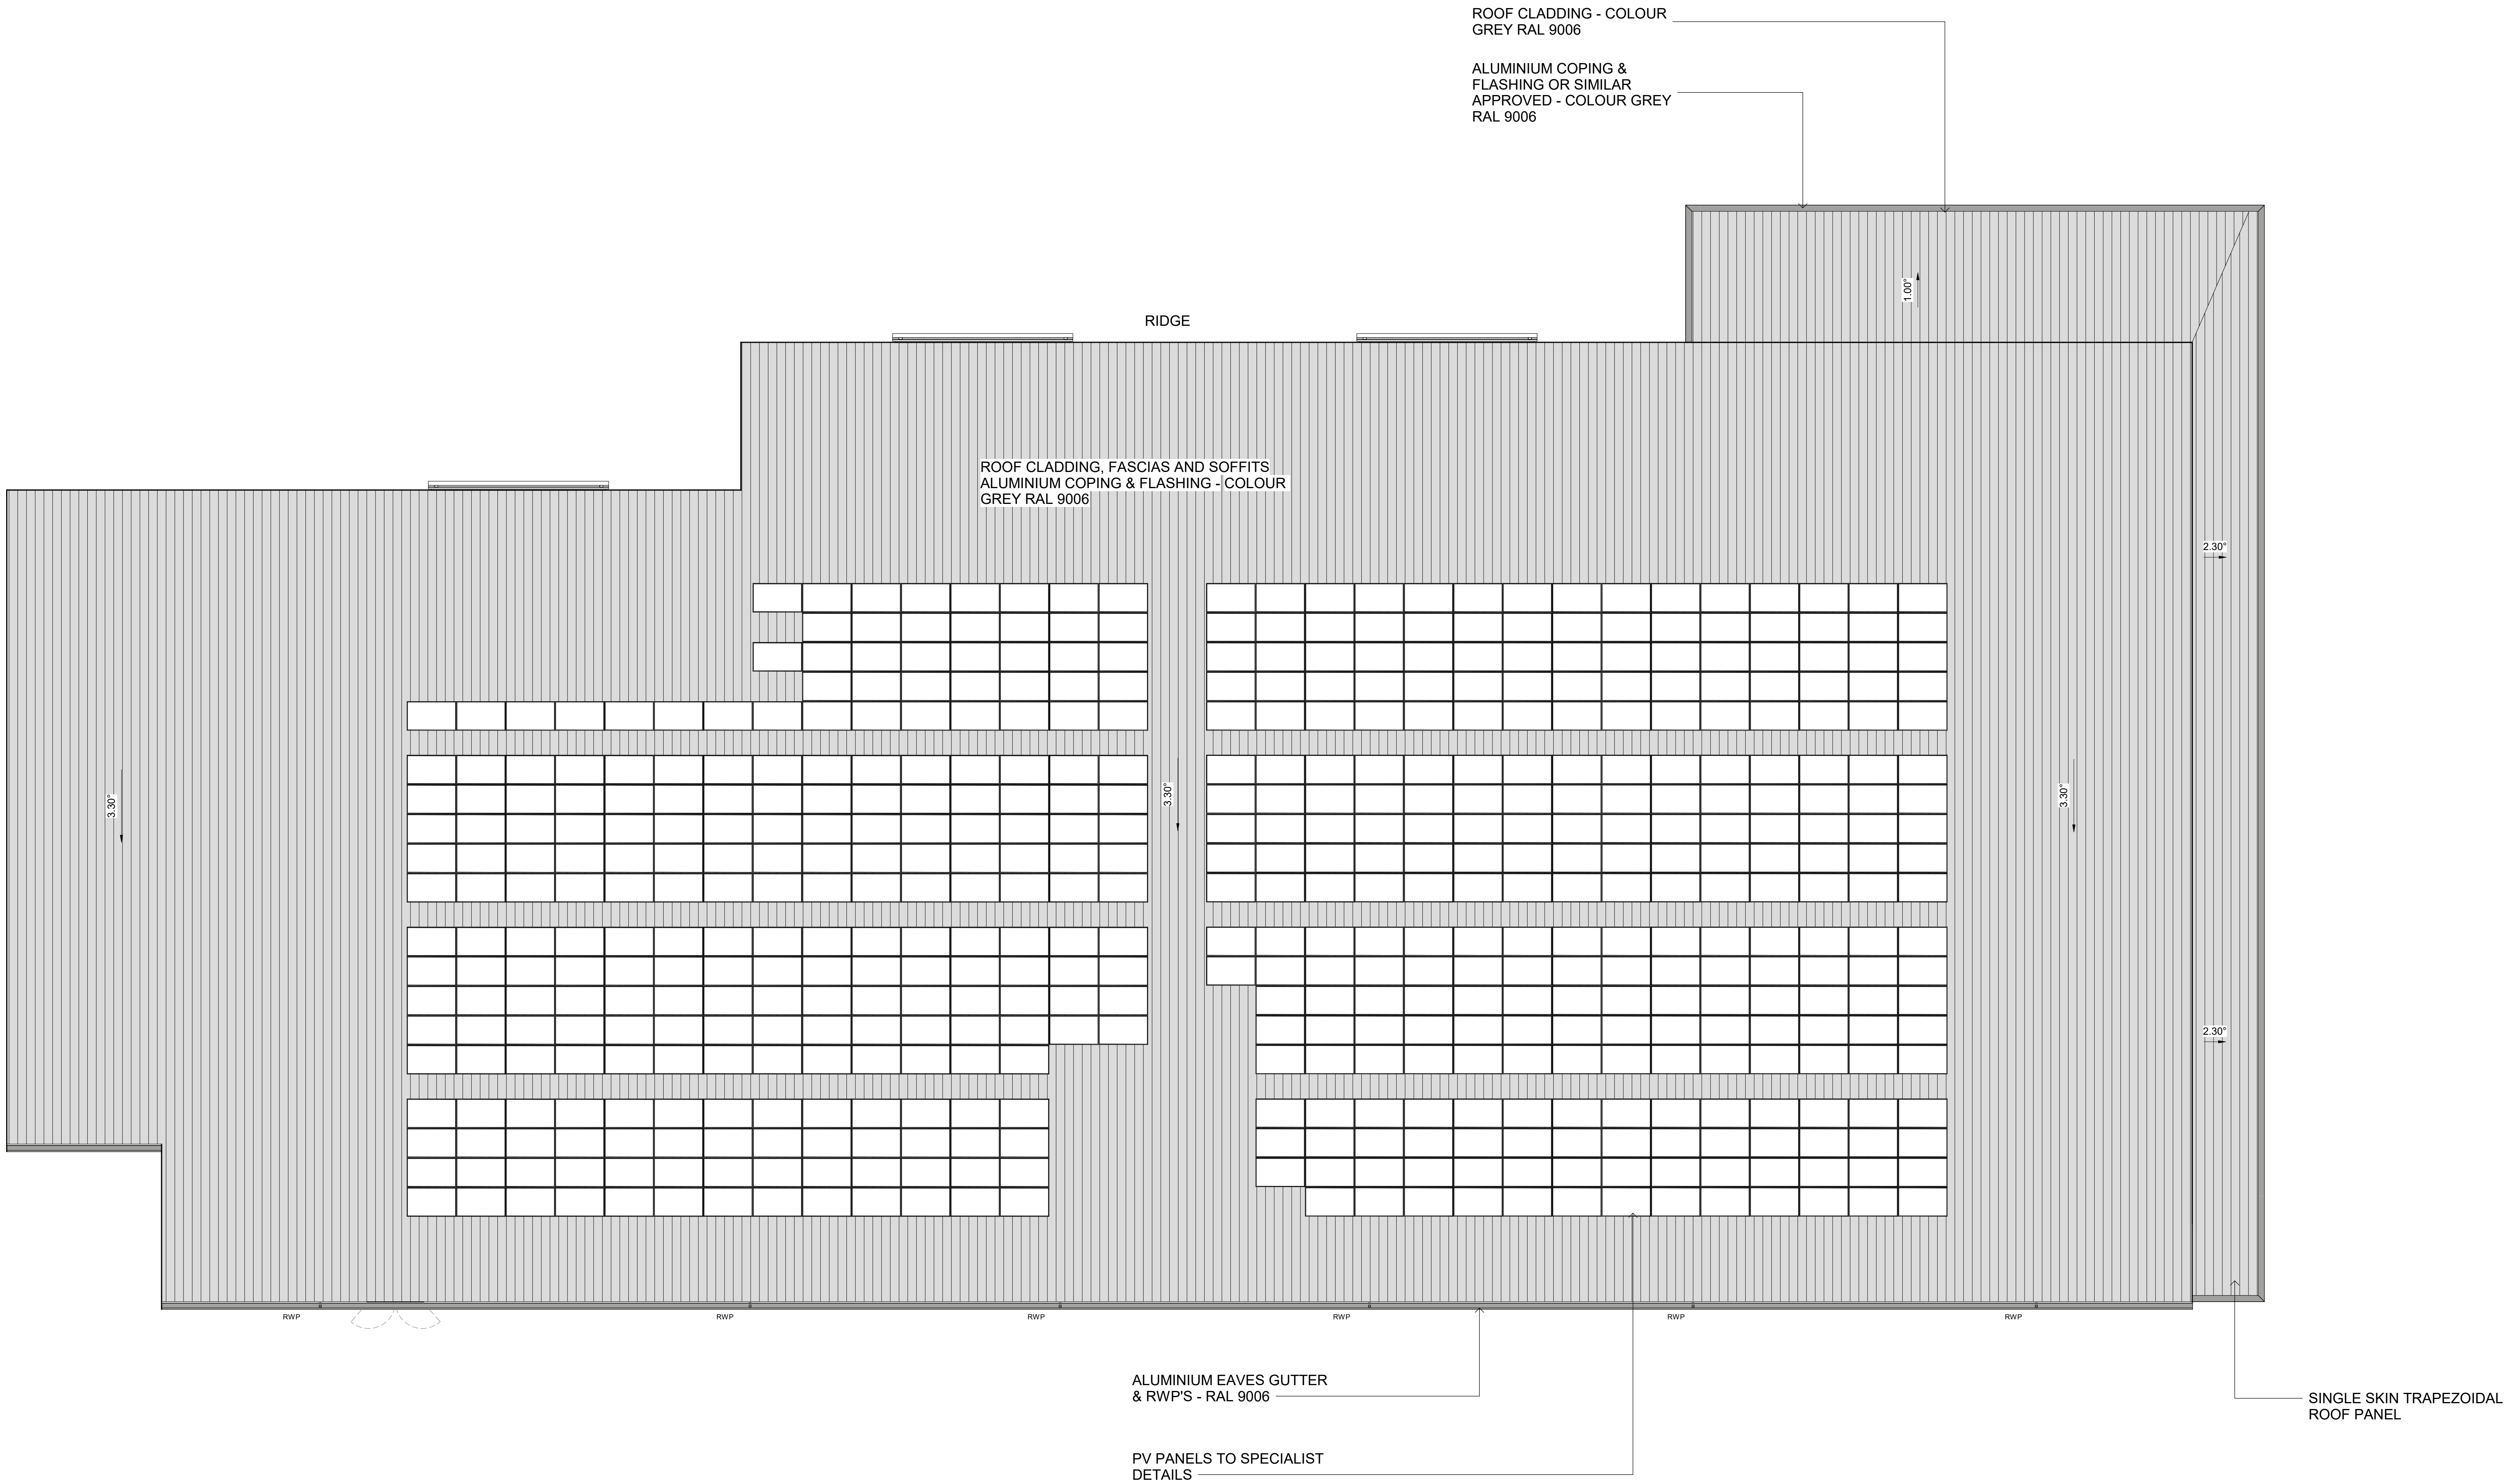

C1	PLANNING ISSUE	11.06.21	JM	DM
P4	PV ROOF PANELS ADDED TO THE ROOF PLAN	26.06.21	MN	JM
P3	DRAFT PLANNING ISSUE	16.04.21	MN	JM
P2	DRAFT PLANNING ISSUE	18.12.20	GL	JM
P1	FIRST ISSUE	02.12.20	GL	JM
Rev	Description	Date	Dim	Chk

Status

PLANNING

SMR
SMALLEY MARSEY RISPIN
ARCHITECTS

Floor 2 - The Exchange Station Parade Harrogate HG1 1TS
01423 707 757
admin@smrarchitects.co.uk

Project

LIDL BIRSTALL, BANKWOOD WAY

Client



Drawing Title

GA ROOF PLAN - LIDL

Proj Ref	Origin	Zone	Level	Type	Role	Num	Status	Rev									
---	7404	-	SMR	-	00	-	ZZ	-	DR	-	A	-	2102	-	A3	-	C1
SMR Job Ref		Sheet		Scale		Drawn											
7404-00-2102		A0		1 : 100		GL											