




**Site Plan**  
1 : 500

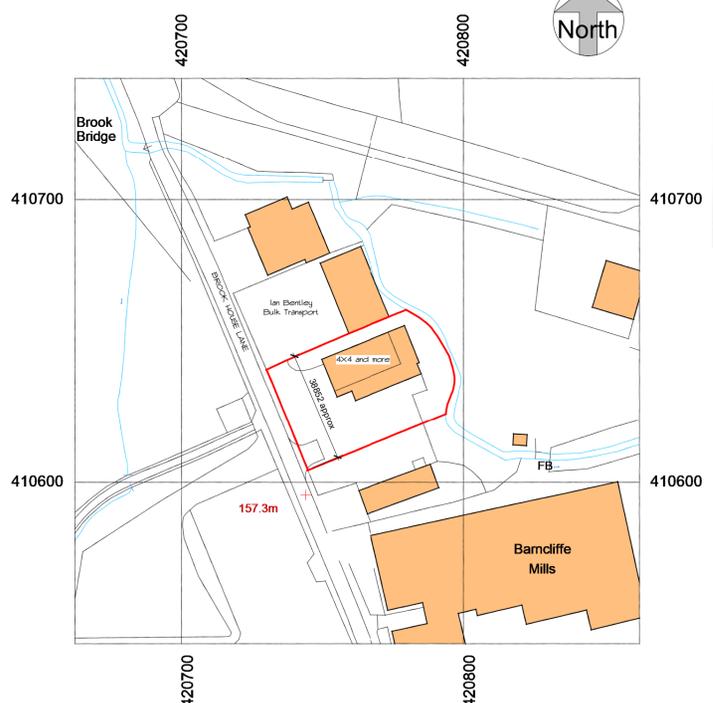


**Site Location Plan**  
1 : 1250




**Proposed Security Gates**  
Metal palustrade (colour TBC)



**Proposed Boundary fence**  
Metal palustrade security fencing (colour TBC)

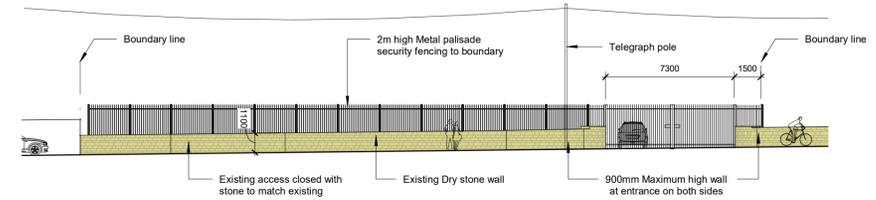

**Elevation A**  
1 : 200

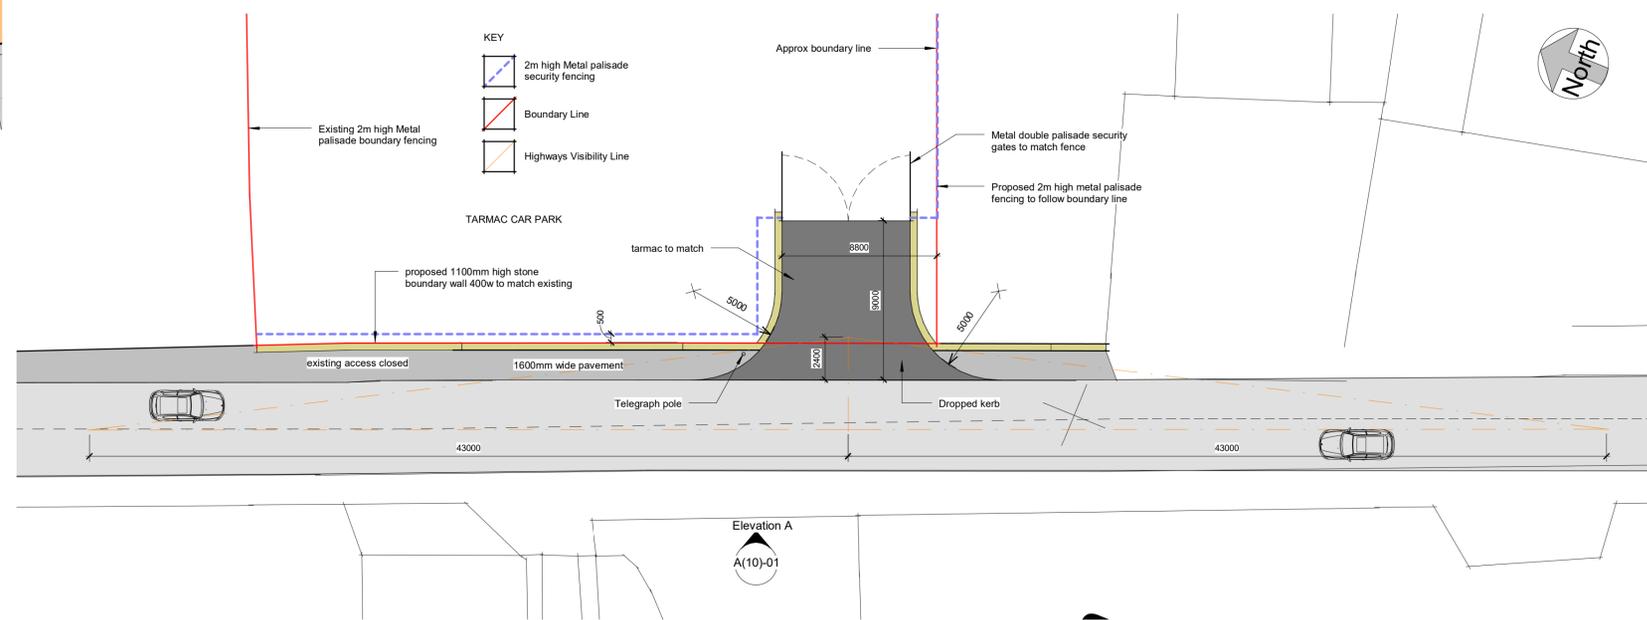

**Proposed Access Plan**  
1 : 200

**NOTES**

**IMPORTANT NOTES**

ALL MEASUREMENTS MUST BE CHECKED ON-SITE PRIOR TO COMMENCEMENT OF ANY WORKS.

ANY UNDERGROUND DRAINAGE ROUTES ARE INDICATIVE ONLY. TBC BY BUILDER ON-SITE & APPROVED BY YW AND BC PRIOR TO COMMENCEMENT OF ANY WORKS.

CADVIS3D HOLDS NO RESPONSIBILITY FOR UNDERGROUND DRAINAGE ON-SITE. YORKSHIRE WATER MAPPING REQUEST RECOMMENDED TO CHECK FOR EXISTING UNDERGROUND DRAINAGE RUNS (IF AVAILABLE)

ALL STRUCTURAL ALTERATIONS TBC BY APPOINTED STRUCTURAL ENGINEER. ANY ALTERATIONS TO PROPOSED DESIGN DUE TO STRUCTURAL CONSTRAINTS IDENTIFIED BY ENGINEER TO BE AGREED/APPROVED BY CLIENT PRIOR TO COMMENCEMENT OF ANY WORKS

CDM DUTIES TO BE CARRIED OUT BY PRINCIPLE CONTRACTOR. PRE CONSTRUCTION INFORMATION & HEALTH AND SAFETY FILE TO BE PROVIDED BY PRINCIPLE DESIGNER PRIOR TO COMMENCEMENT OF ANY WORKS.

CLIENT TO BE MADE AWARE OF DUTIES UNDER CDM AND ENSURE HEALTH AND SAFETY MEASURES ARE IN PLACE. ALL CONTRACTORS AND DESIGNERS TO BE COMPETENT TO CARRY OUT THEIR DUTIES UNDER CDM. SEE RELEVANT GOVERNMENT WEBSITE FOR MORE INFORMATION

**WORK MUST NOT COMMENCE UNTIL ALL RELEVANT BUILDING REGULATIONS APPROVALS ARE IN PLACE & CDM / HSE DOCUMENTATION IS COMPLETE AND ISSUED TO ALL RELEVANT PARTIES**

*DRAWING TO BE USED FOR PLANNING PURPOSES ONLY NOT FOR CONSTRUCTION*

No.	Date	Dr	Description	drawn	check	approve
As indicated				PSI		IB
DATE: FEB 2024						
STATUS: PLANNING						
job no	2321	dwg no	A(10)-01	rev		A

**Cadvis3d**  
...making dreams happen  
ARCHITECTURAL DESIGN SERVICES

Head Office:  
The Towers, 237 Wakefield Rd, Lepton, Huddersfield, West Yorkshire, HD8 0DH  
Tel: 01484 937123  
Email: info@cadvis3d.co.uk  
www.cadvis3d.co.uk

project: New Highways Access, Shepley 4X4 Centre, Brook House Lane, Shelley, Huddersfield HD8 8LS

client: Mr Ian Bentley

title: Plans & Elevations - As Proposed