




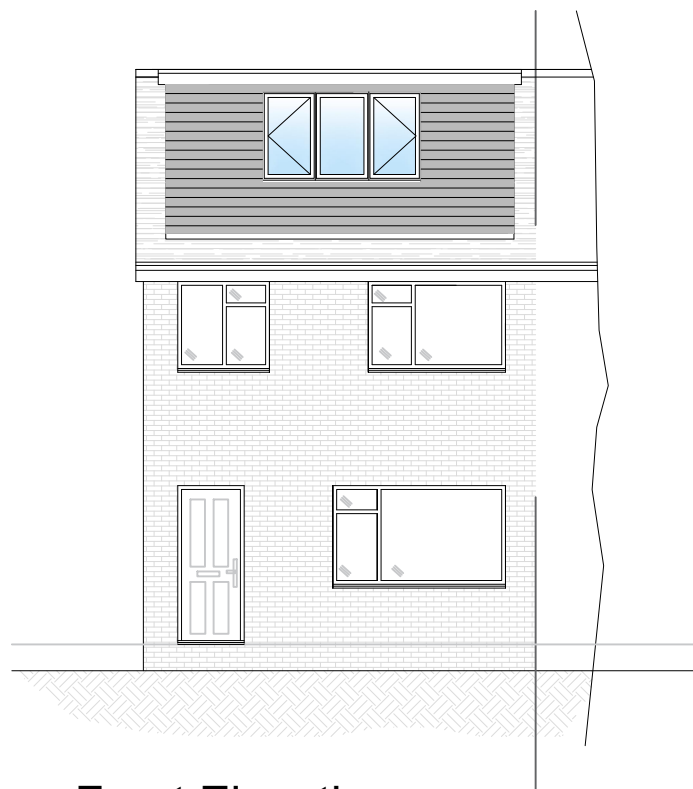



Front Elevation

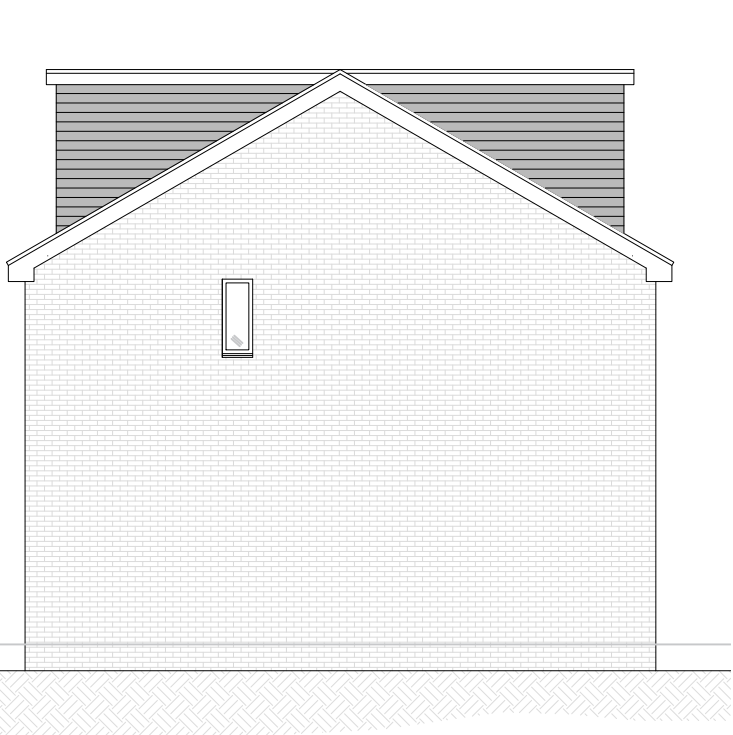


Side Elevation

 


Side Elevation

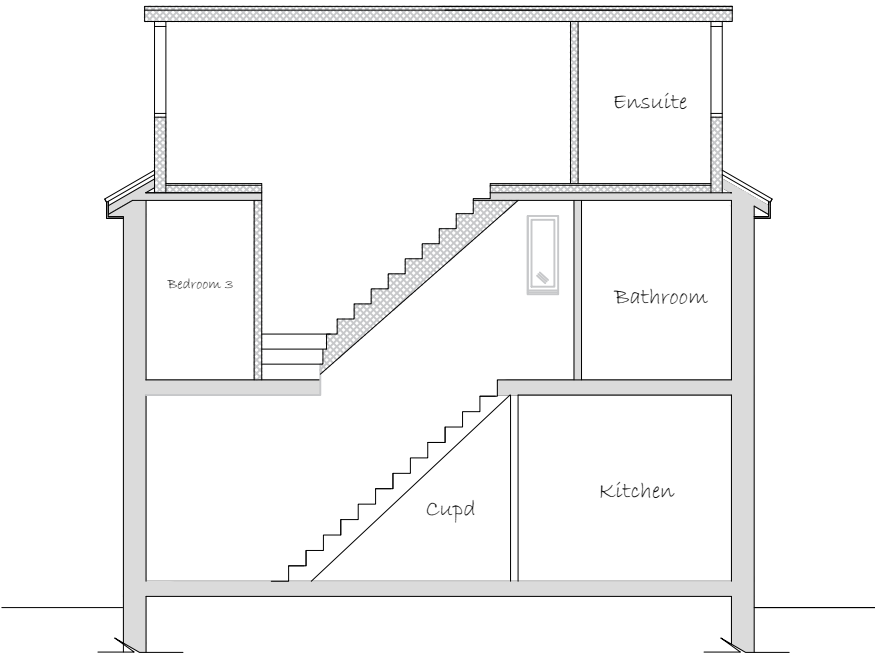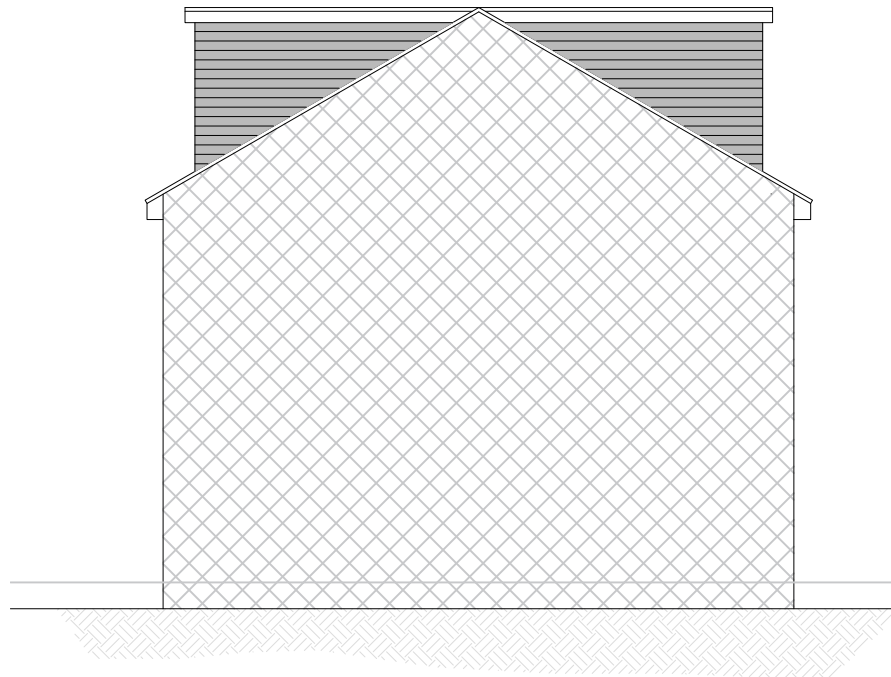


Section A-A

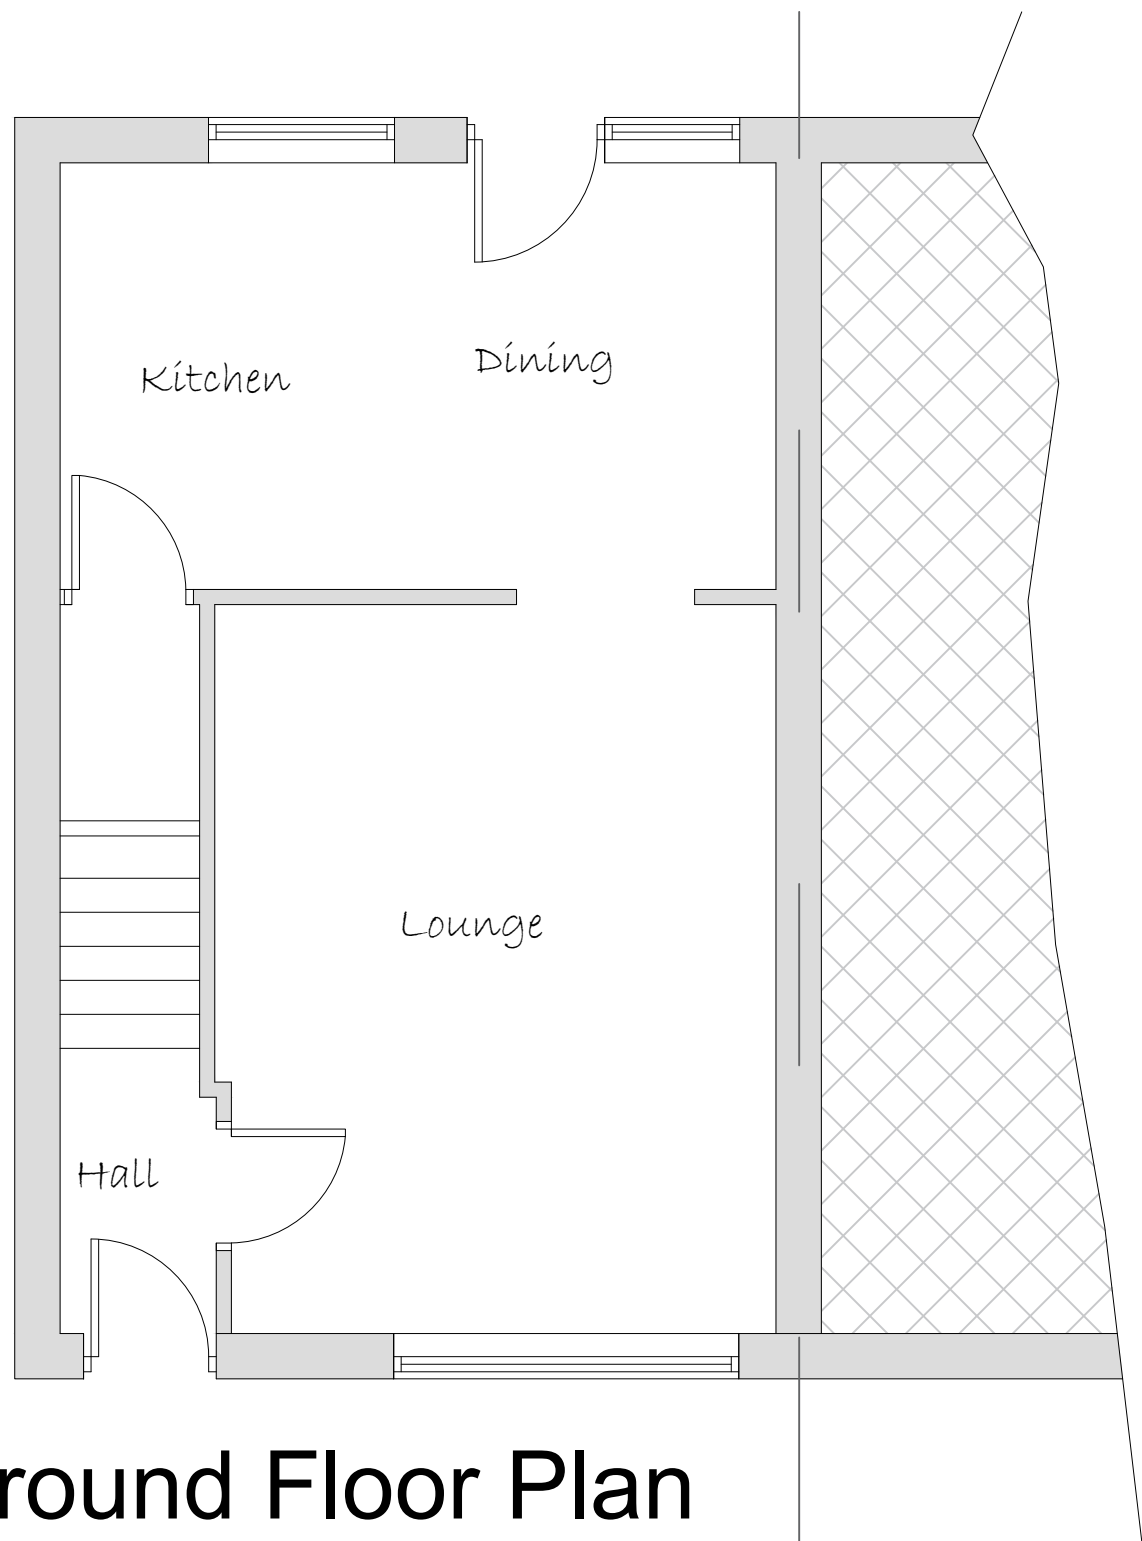

Ground Floor Plan

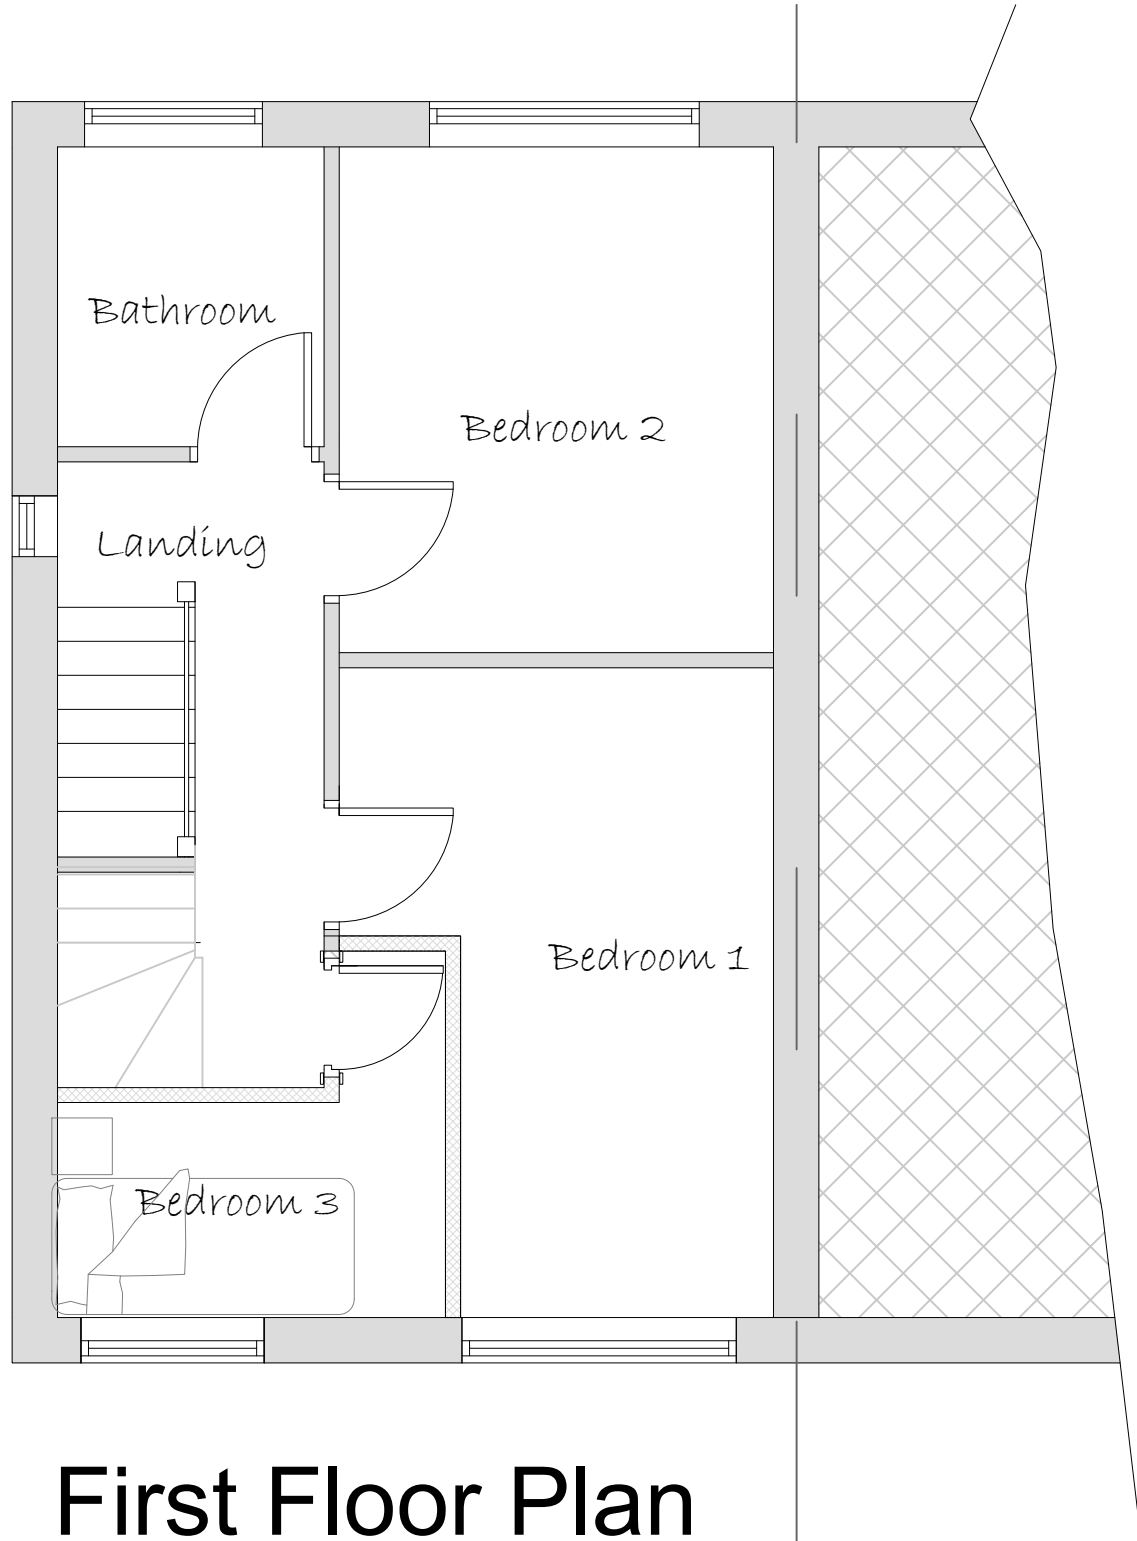

First Floor Plan

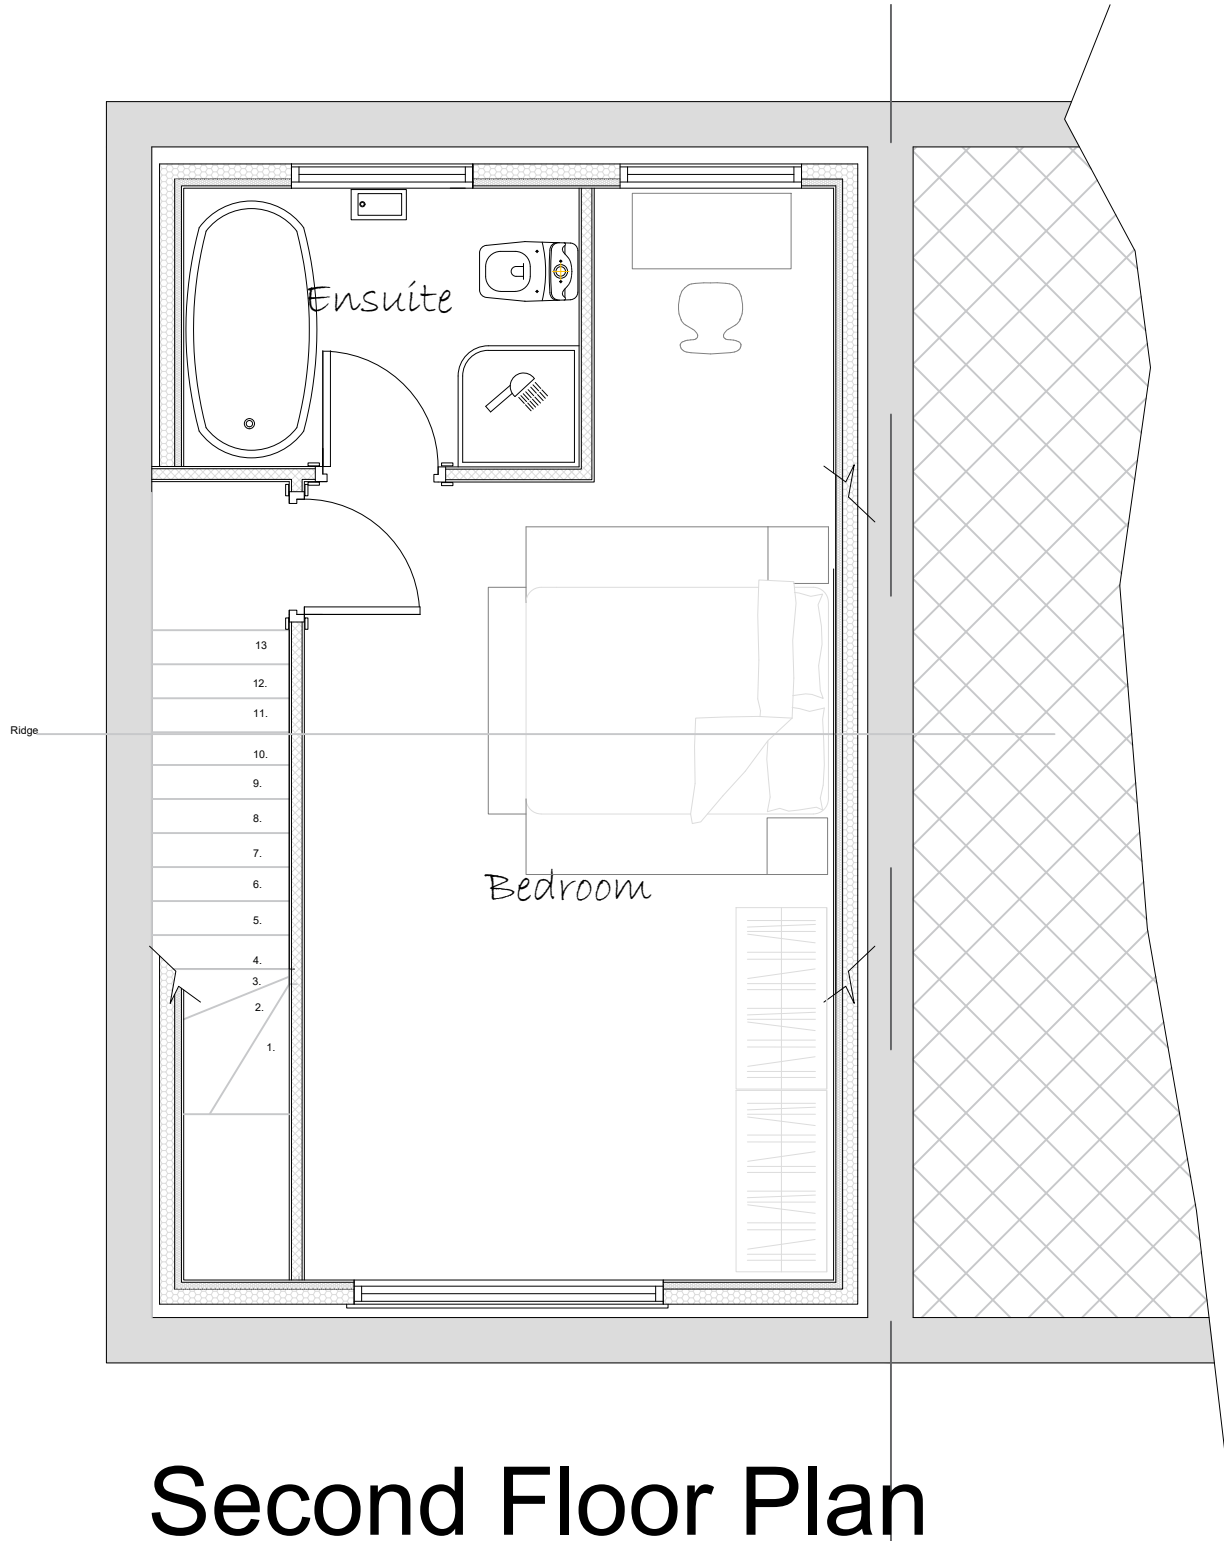

Second Floor Plan

PLANNING ONLY PLANS
NOT TO BE USED FOR CONSTRUCTION

NOTES

ALL DIMENSIONS TO BE CHECKED ON SITE
ALL SUBJECT TO STRUCTURAL
ENGINEERS CHECKS AND
CALCULATIONS
TO BE READ IN CONJUNCTION
WITH CONSTRUCTION SPECIFICATION
DO NOT SCALE FROM THIS DRAWING
EXCEPT FOR THE PURPOSES OF LOCAL
AUTHORITY PLANNING
IF ANY VARIATIONS ARE MADE TO
SPECIFICATION DRAWINGS WITHOUT DK
DESIGNS KNOWLEDGE, DK DESIGNS WILL
NOT BE HELD ACCOUNTABLE FOR NON
COMPLIANCE OF PLANNING AND BUILDING
REGULATIONS
This drawing and all the information
shown is the property of DK Designs and
shall not be copied whole, or in part, or
used for any other purpose without written
permission of the Company

DK DESIGNS
FUTURE PROJECTS TODAY

7A HAYWOOD HOUSE, HYDRA BUSINESS PARK
NETHER LANE
SHEFFIELD
S35 1ZX
TEL OFFICE:- 07591 206852
WEB:- WWW.DK-DESIGNS.CO.UK
EMAIL :- DESIGNS@DK-DESIGNS.CO.UK

Client

Ryan Shaw

27 Royd Avenue, Heckondwike, WF16 9AJ
PROPOSED FLOOR PLANS & ELEVATIONS

Scales

1:50 1:100 @ A2

Drawing Number:

2024-004-003

Revision:

-

Date

FEB 2024

Drawn by:

DCK/KLU