



Side Elevation NW
1 : 100

Sectional Elevation
1 : 100

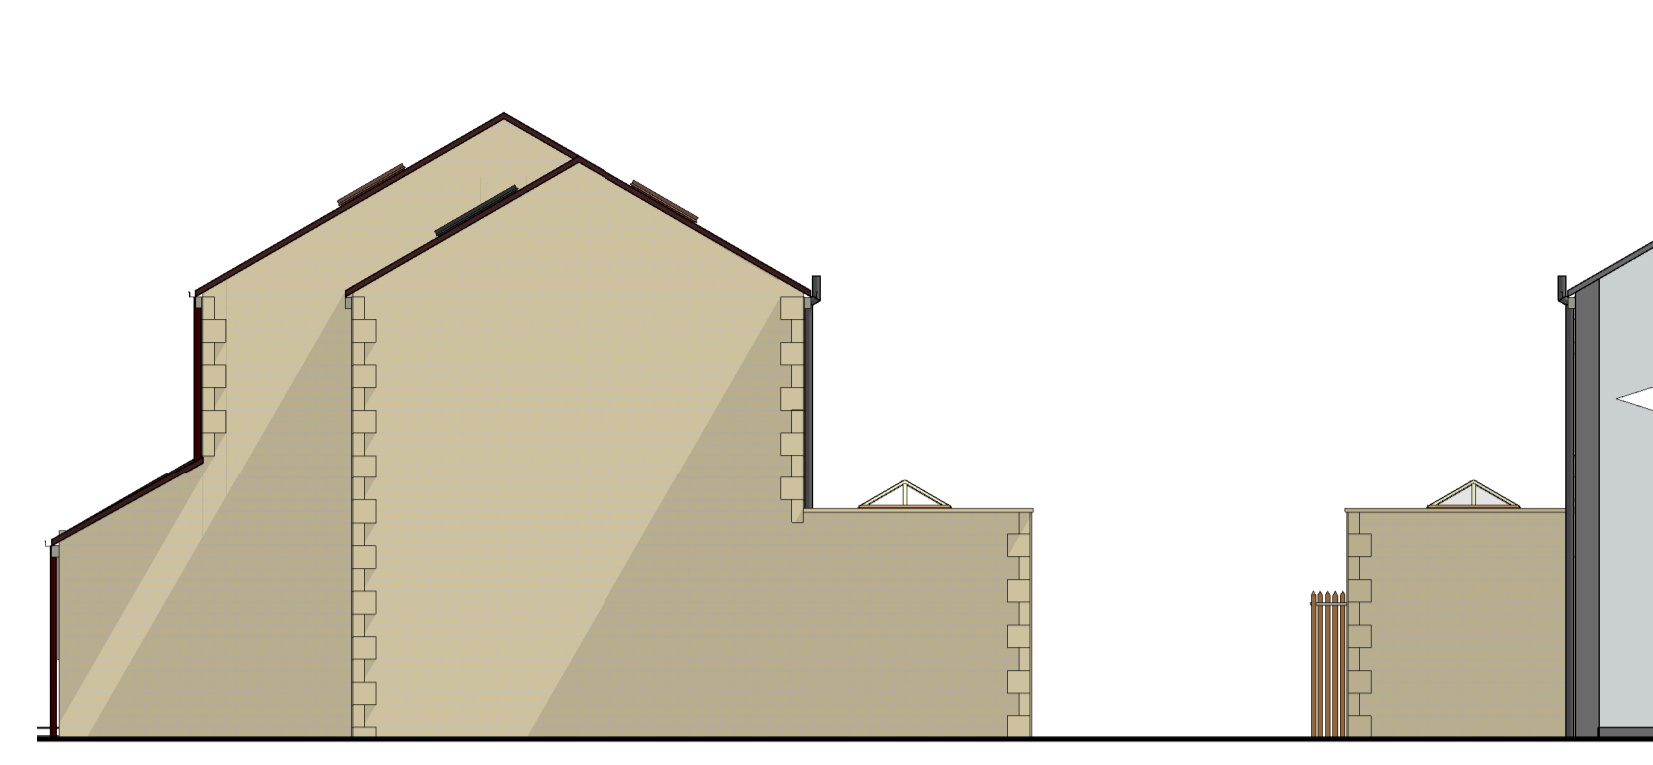


Side Elevation NW
1 : 100



Sectional Elevation
1 : 100

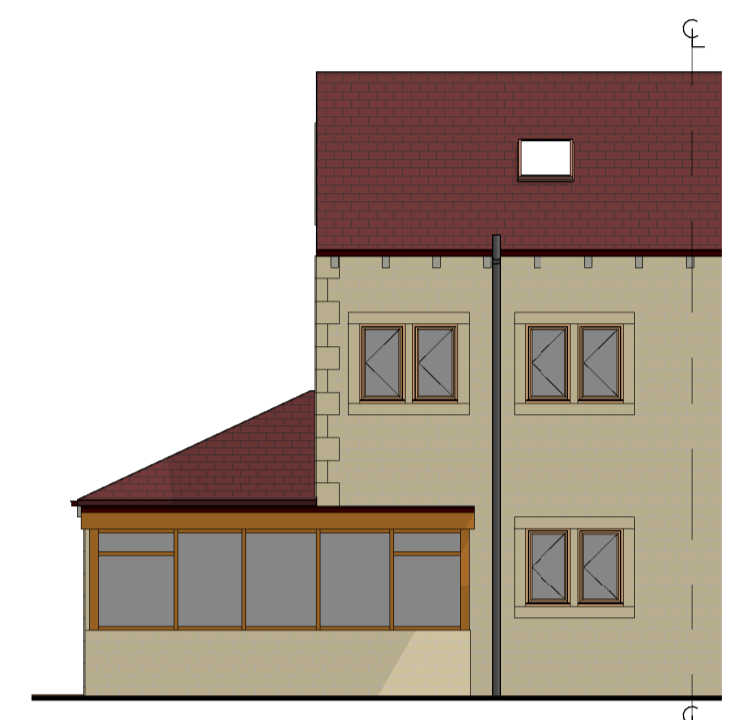


Rear Elevation SW
1 : 100

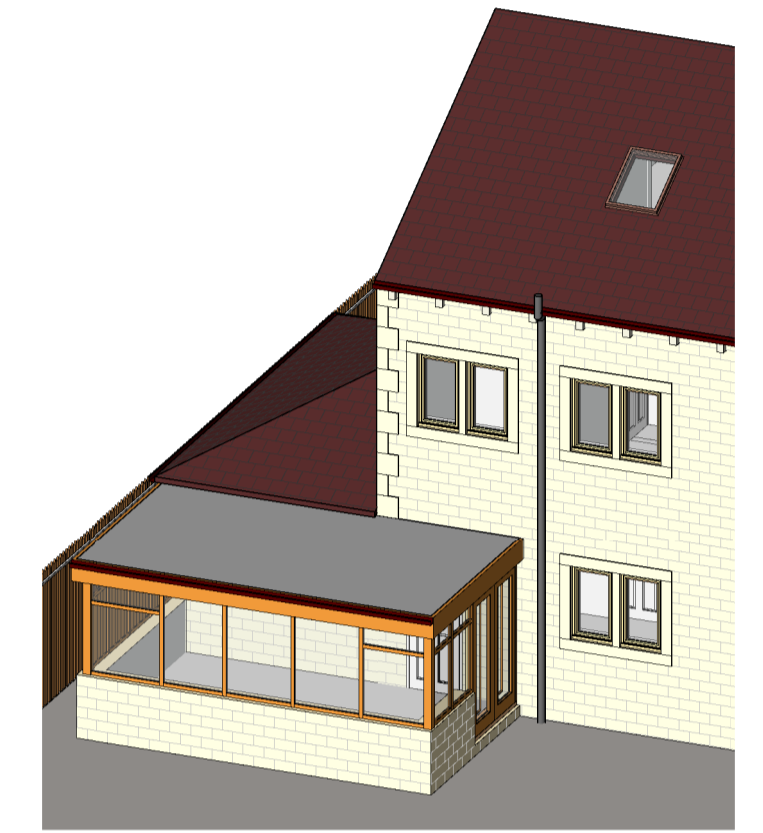


Rear Elevation SW
1 : 100

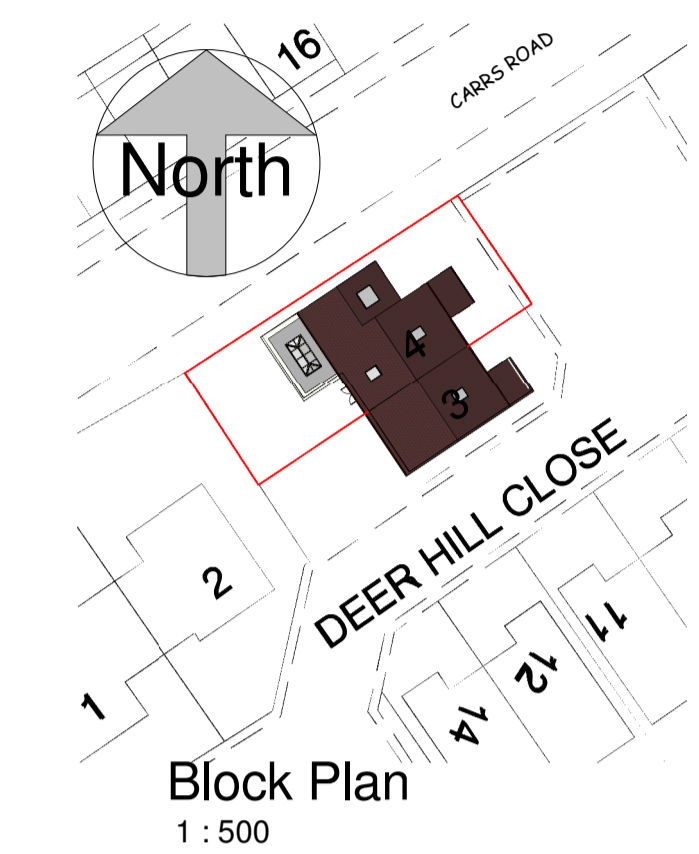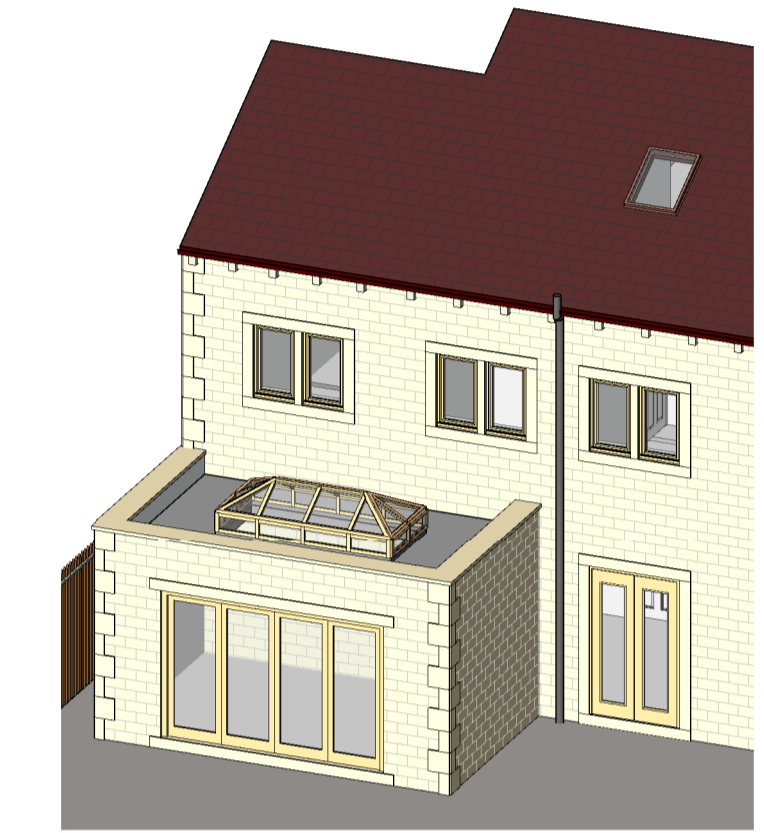

Block Plan
1 : 500

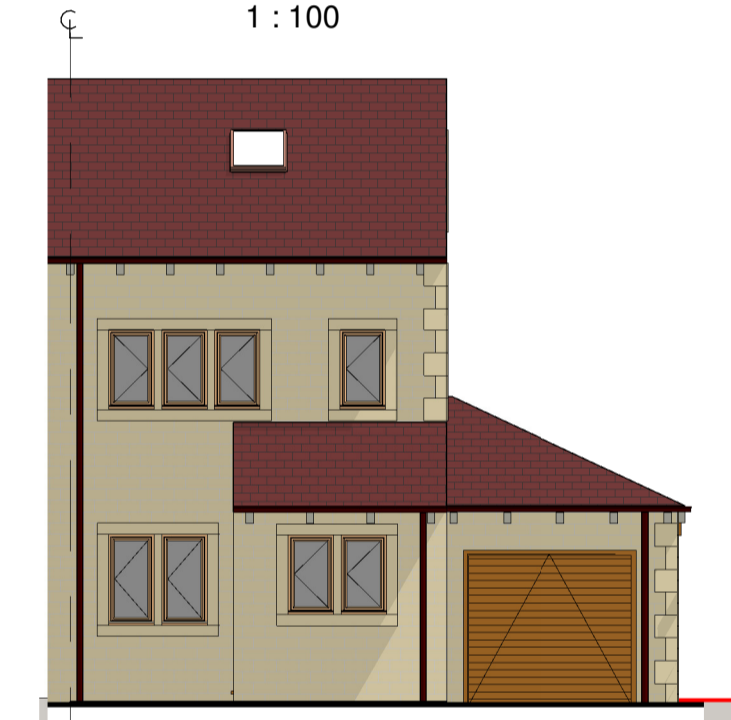



Front Elevation NE
1 : 100

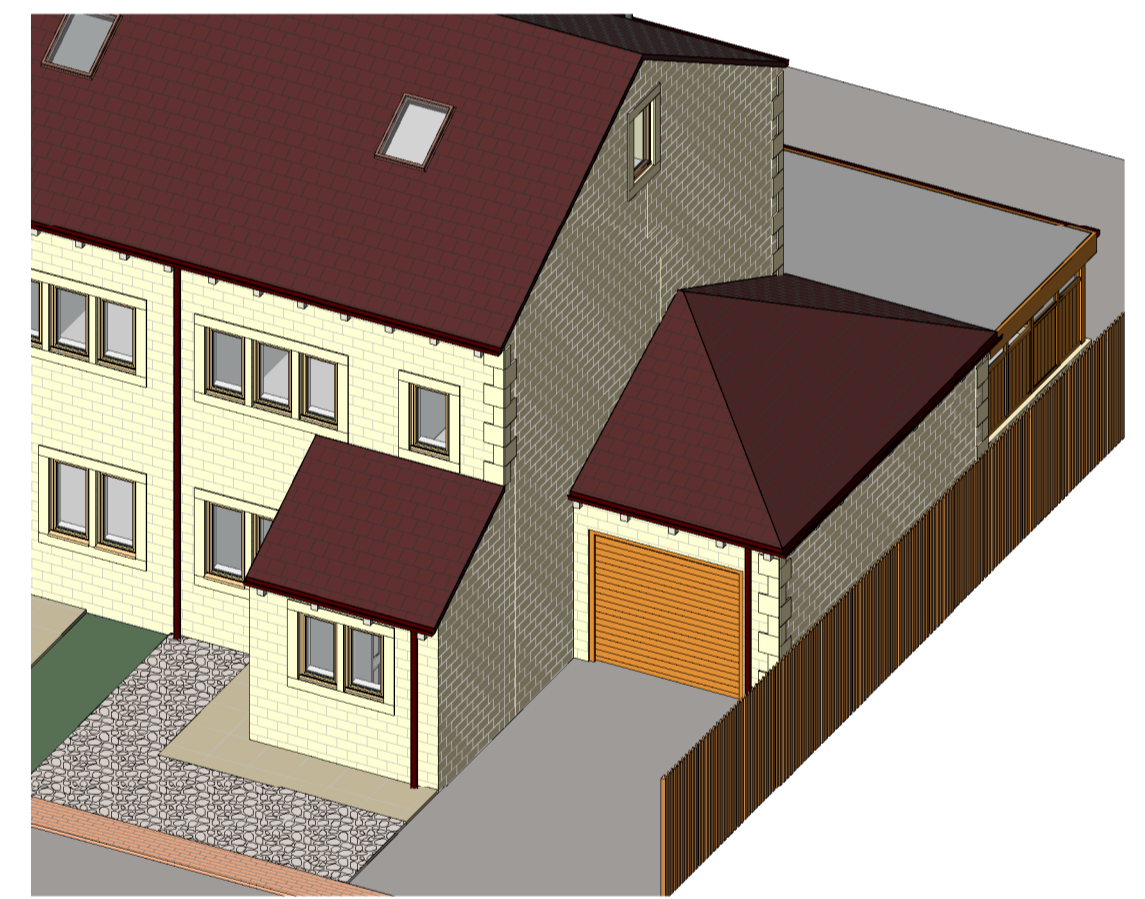


Proposed
Existing




Front Elevation NE
1 : 100

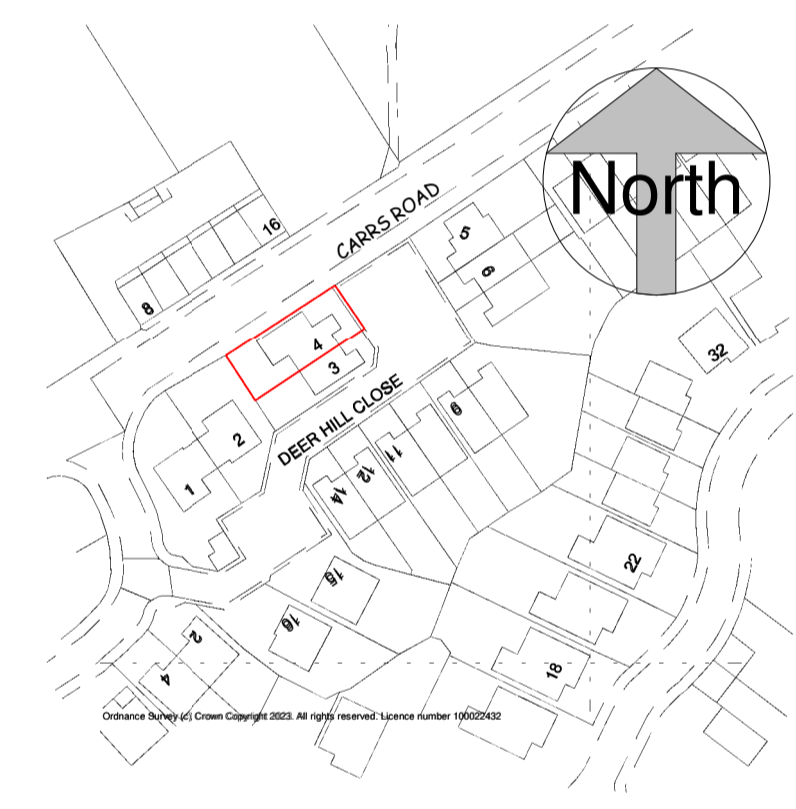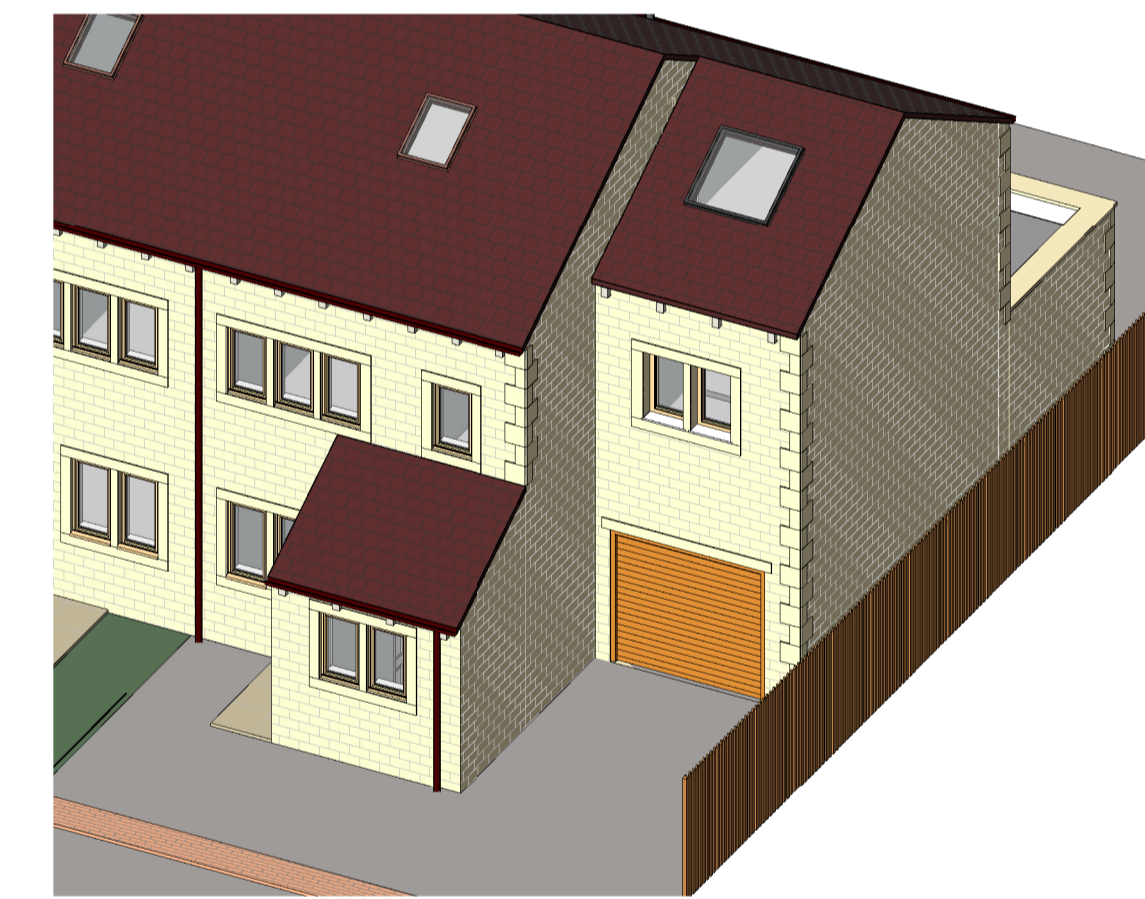


A4 Location Plan
1 : 1250

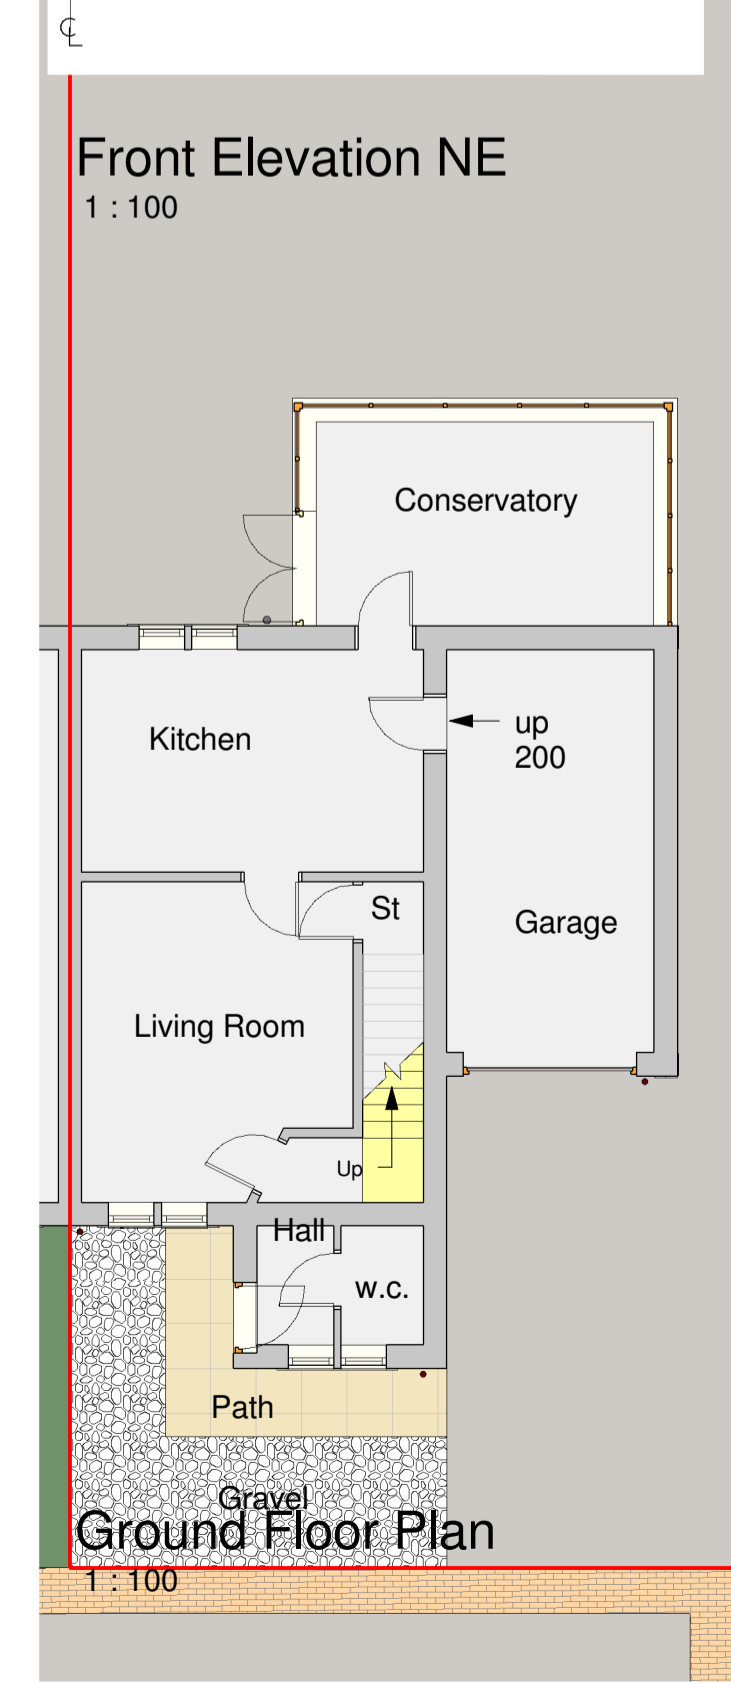


Ground Floor Plan
1 : 100

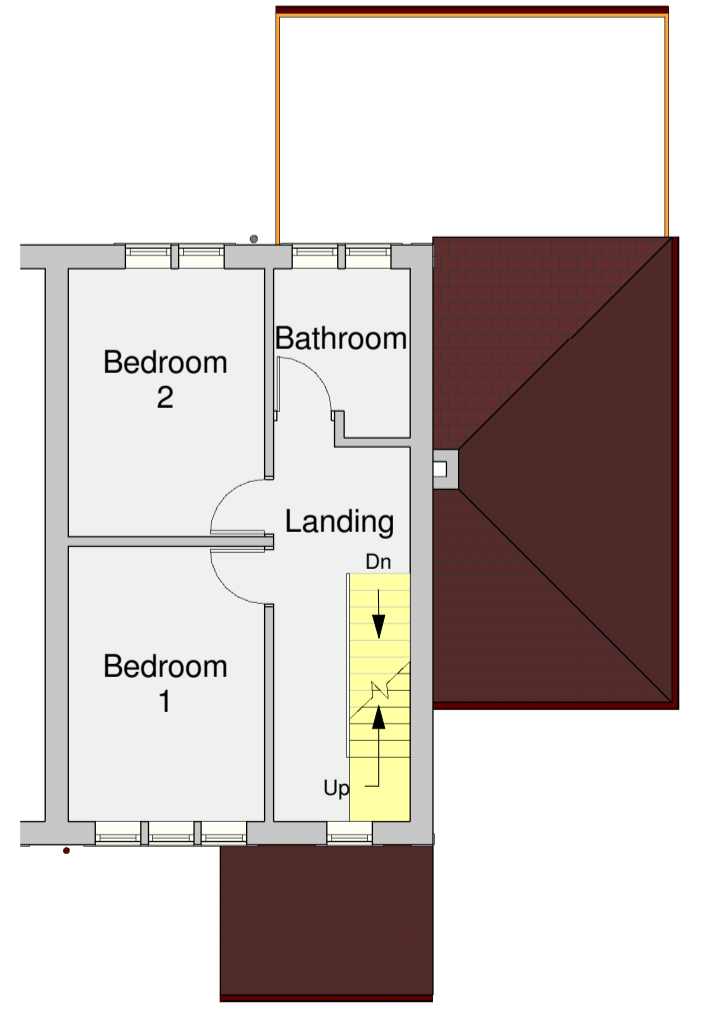


First Floor Plan
1 : 100

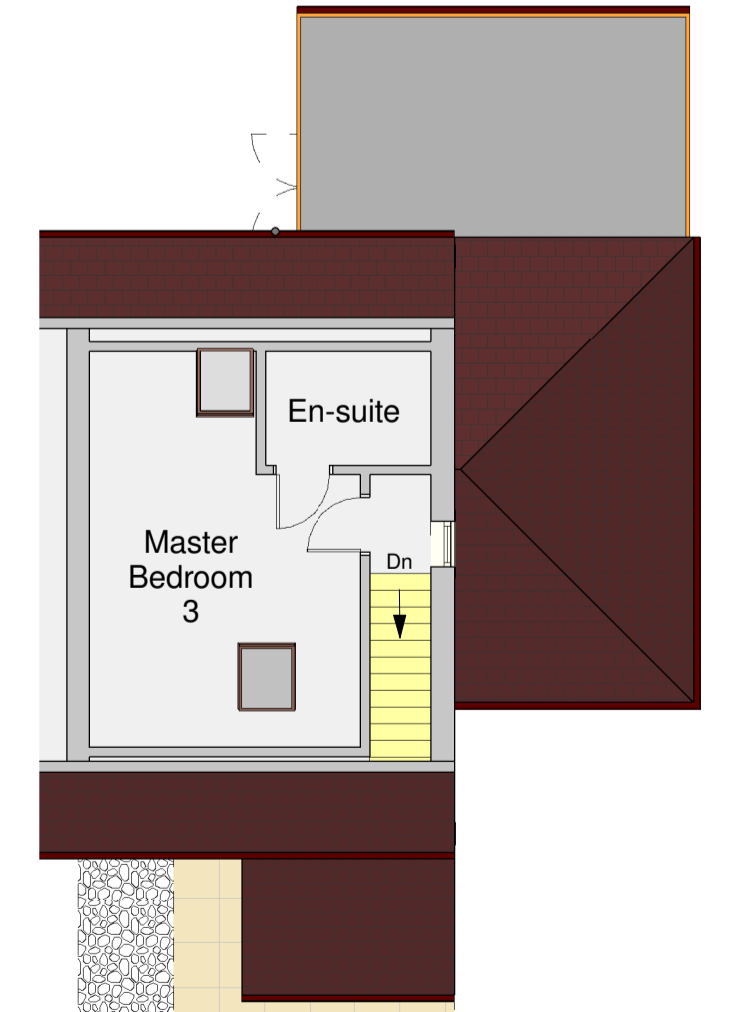


Attic Plan
1 : 100

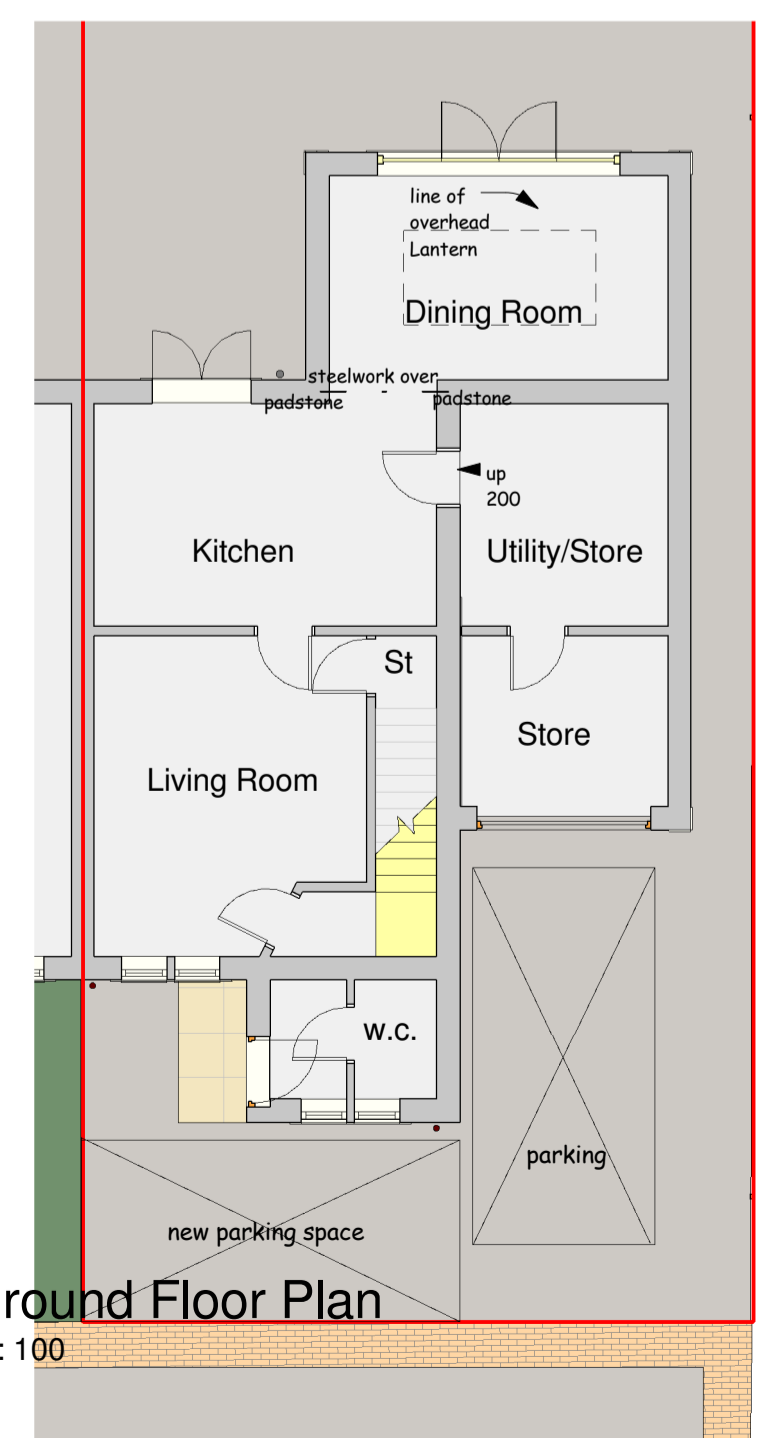


Ground Floor Plan
1 : 100

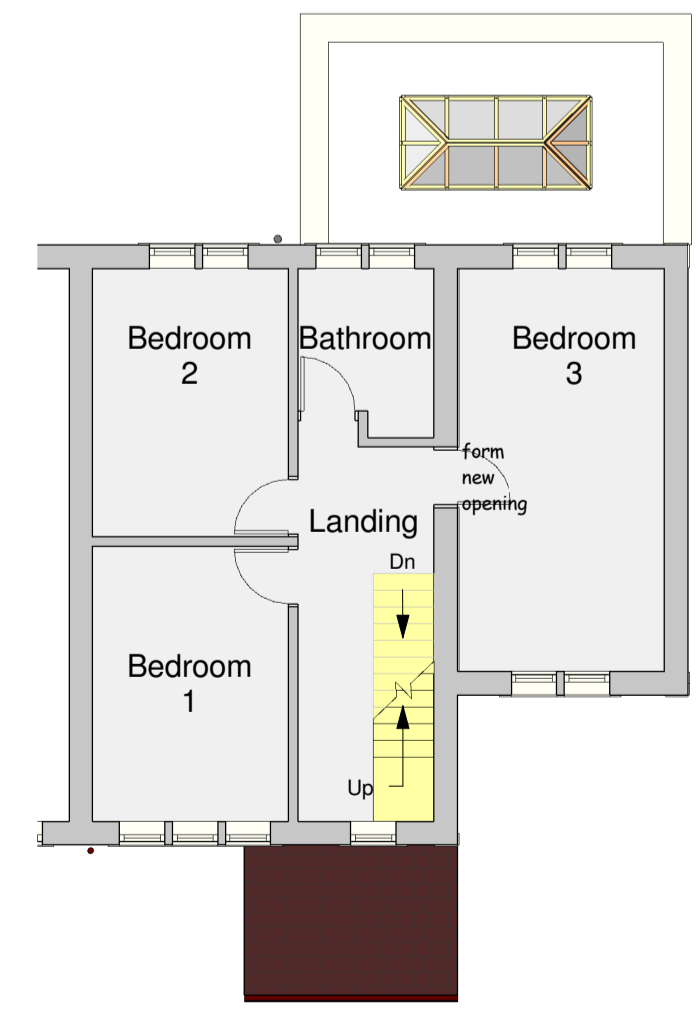

First Floor Plan
1 : 100

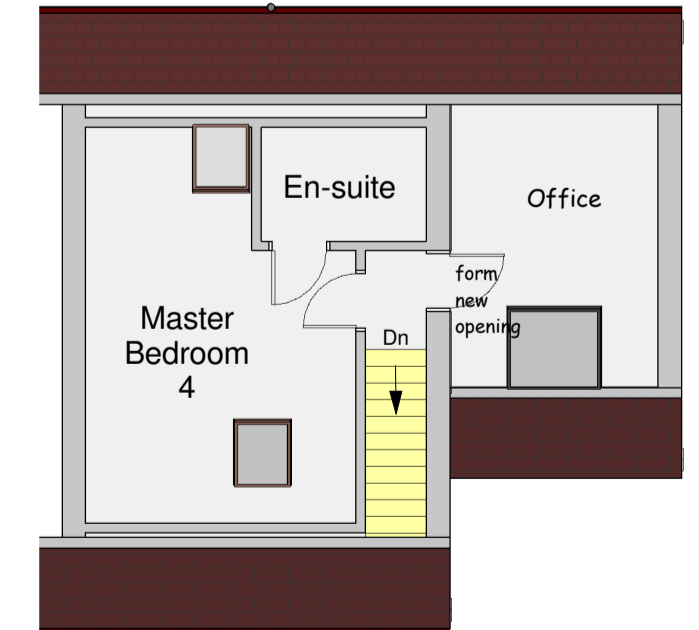

Attic Plan
1 : 100

 

scale 1 : 100 @ sheet size A1

This drawing is copyright and must not be reproduced without written permission
Do not scale - Use figured dimensions only

PROJECT Proposed Front, Side and Rear Extension at 4 Deer Hill Close, Marsden, Huddersfield. HD7 6LG

CLIENT Craige Grice and Ruth Walker

DWG TITLE Plans, Elevations and Views as Existing and Proposed

DWG NO. 2321 - 01
Rev A

SCALE 1 : 100
1 : 1250

DATE 18/01/2024

DB ARCHITECTS

31 Moor View, Meltham, Holmfirth, HD9 5RT

t:01484 850579 e:david.dbarchitects@virginmedia.com

