


Location Plan Scale 1:2500

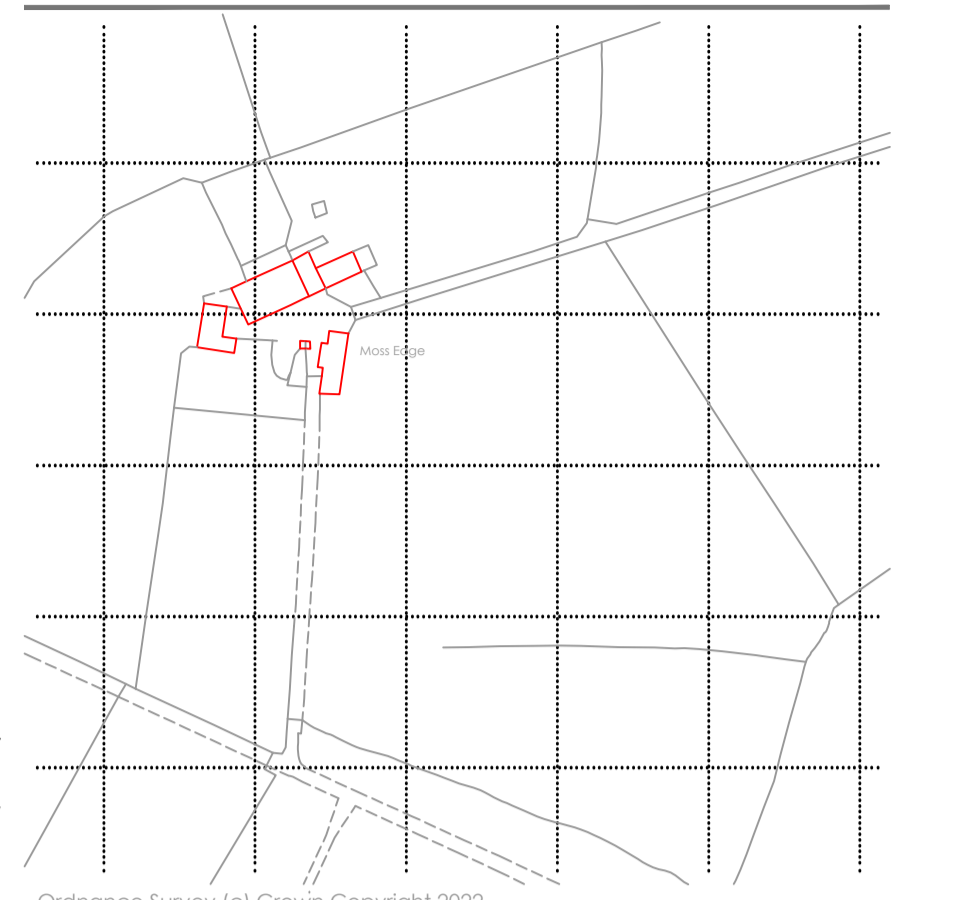

Ordnance Survey (c) Crown Copyright 2022. All rights reserved. Licence number 100022432


Site Survey Control & Datum Information

Grid Orientation:
Survey related to Ordnance Survey "OSGB15" at control point H01 and the survey data was processed on a plane grid. (No Scale Factor)

Level Datum:
OS Orthometric Hts

Control & Datum Information

Co-ordinates and levels are based upon OSGB 1936 National Grid (OSGB36) and Ordnance Survey Datum Newlyn (ODN).
They are derived using real-time on site GPS survey, that utilises the National Grid Transformation OSTN15GB and the National Geoid Model OSGM15GB.
The data obtained for use in this drawing involved the use of real-time GPS survey and total station survey.
Contours are shown at 0.5m intervals.

 

Reference	East	North	Benetton	Description
GPS01	412201.431	405918.563	306.94	Survey Station
H02	412217.075	408113.270	316.46	Survey Station
H10	412237.113	40929.947	305.75	Survey Station
REF01	412184.756	40960.081	304.35	Survey Station
REF01	412192.438	40934.363	306.86	Survey Station
REF01A	412189.522	40946.519	305.97	Survey Station
REF02	412203.039	40997.926	306.33	Survey Station
REF03	412217.797	40954.927	306.37	Survey Station
REF04	412211.353	40952.326	307.81	Survey Station
REF04A	412221.407	40960.382	304.08	Survey Station
REF04B	412213.175	40966.207	303.94	Survey Station
REF05	412212.022	40951.570	304.24	Survey Station
REF05	412221.353	40922.557	307.81	Survey Station

Rev	Description	By	Date
A	North Barn Elevations	HSL	04.10.22

Surv.	Drawn	Date	Chkd	Date
NH	NH	20.07.22		

This drawing may not be reproduced, made use of or issued to a third party without permission of:

Hinchliffe Architecture & Design Ltd

Hinchliffe Architecture & Design Ltd
24 Carr View Road, Hepworth, Holmfirth, HD9 1HX



Topographical Building & Site Surveys - CAD Services
T: 0773 4936469 E: holdensurveys@msn.com

Title. Site Plan

Site. Moss Edge Farm
Hollin Brigg
Holmbridge
HD9 2SD

COMPUTER GENERATED DRAWING - DO NOT ALTER

Dwg No. HADL_12_Moss Edge Farm
Sheet No. 2

SCALE	REV.	A
1/200		