

Proposed South East Facing Elevation
Scale 1:100




Proposed North East Facing Elevation
Scale 1:100

PROPOSED	
• MASONRY	- RECLAIMED NATURAL COURSED STONE
• ROOF TILES	- GREYS ARTSTONE TILES
• DOORS	- GREY UPVC/ ALUMINIUM
• WINDOWS	- GREY UPVC
• RAINWATER GOODS	- BLACK GUTTERS/FALLPIPES


- NOTES**
- No dimensions to be scaled. IF IN DOUBT ASK.
 - All dimensions must be checked and verified on site by the Contractor prior to the commencement of works and Hinchliffe Architecture & Design Ltd. to be notified of any discrepancies.
 - The copyright of these drawings remains the property of Hinchliffe Architecture & Design Ltd. They must not be reproduced in any way without prior written consent from the originator (Hinchliffe Architecture & Design Ltd.)




Proposed North West Facing Elevation
Scale 1:100

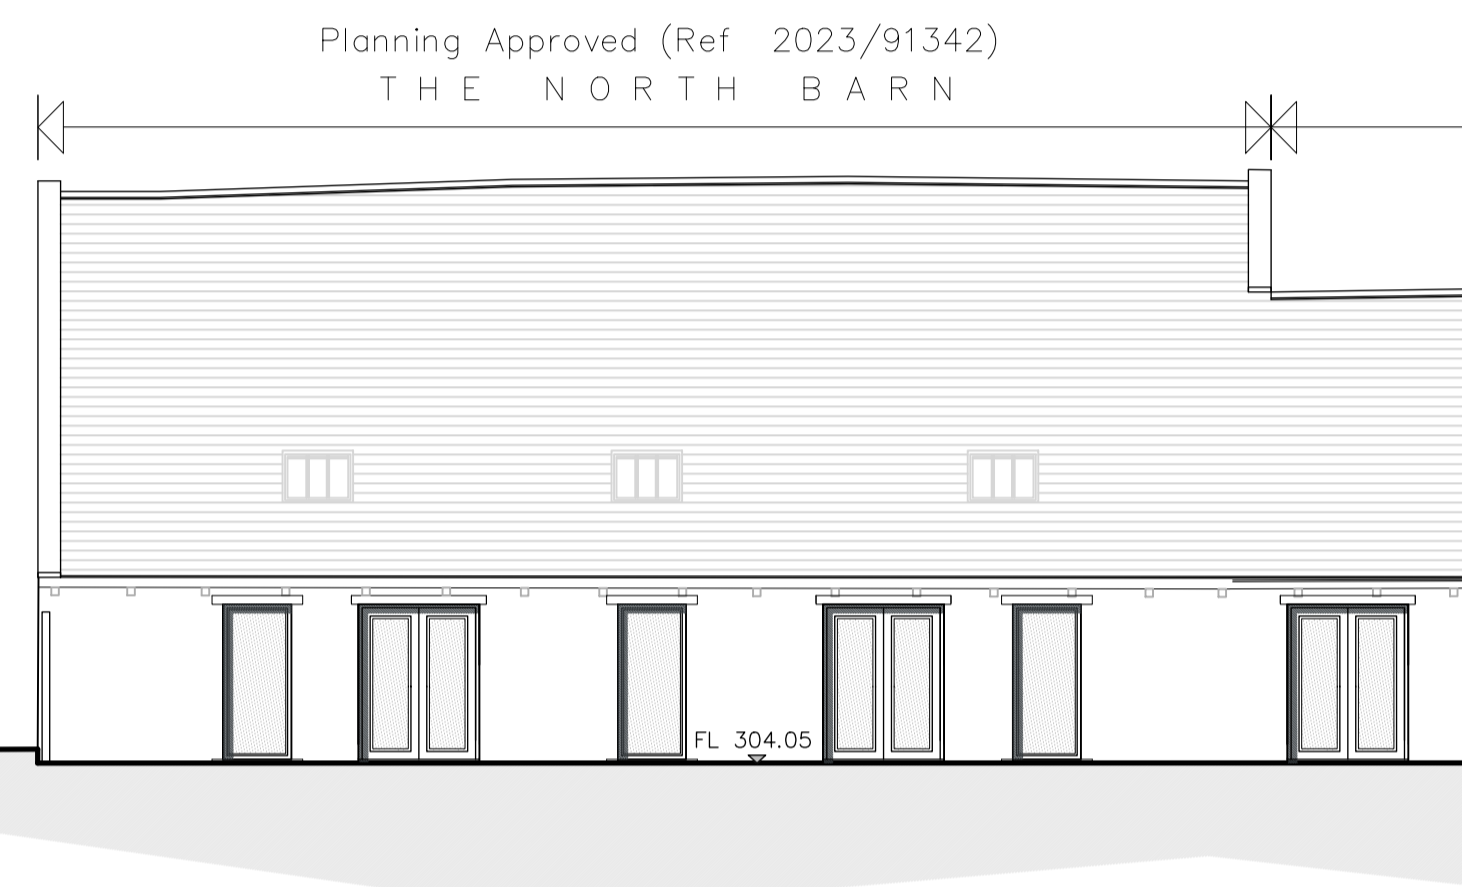


Proposed South West Facing Elevation
Scale 1:100

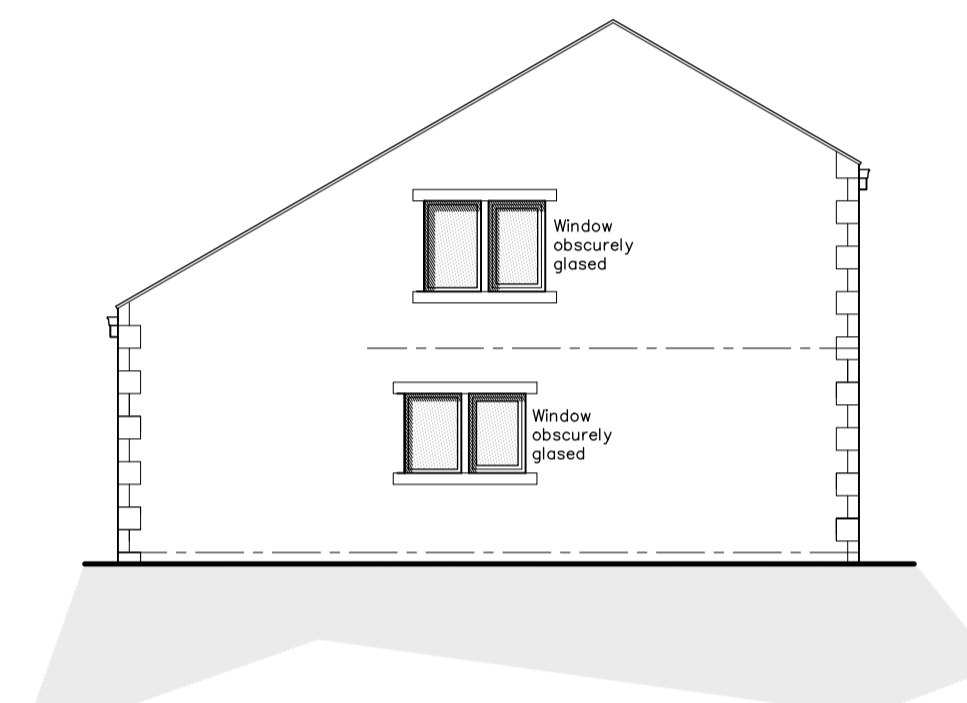

Proposed Site Layout
Scale 1:200

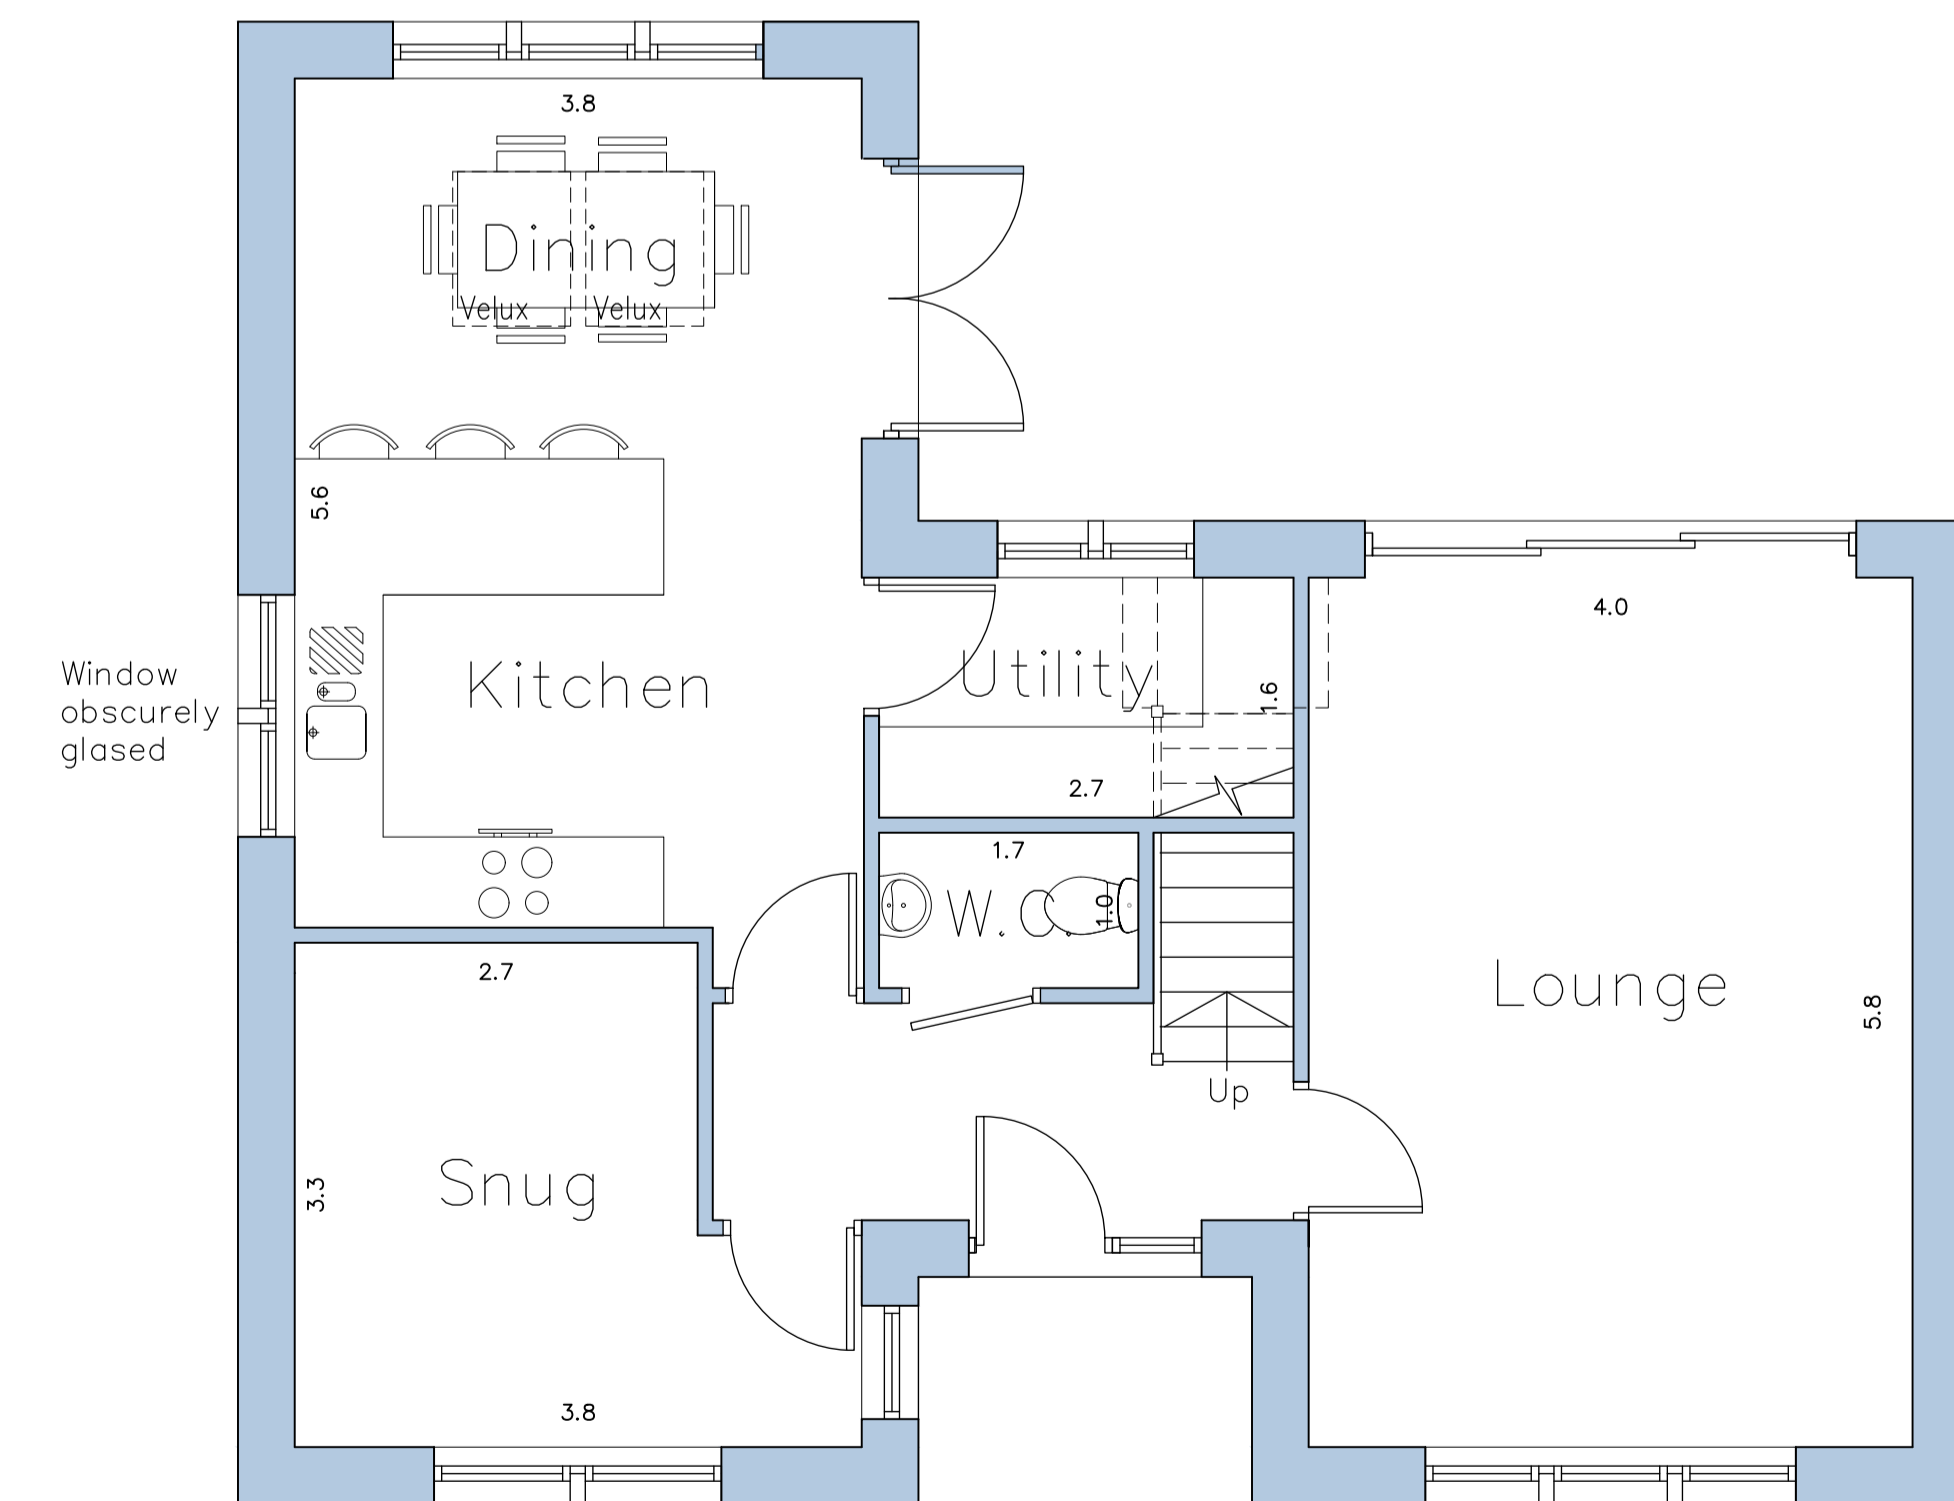

Proposed Ground Floor
Scale 1:50

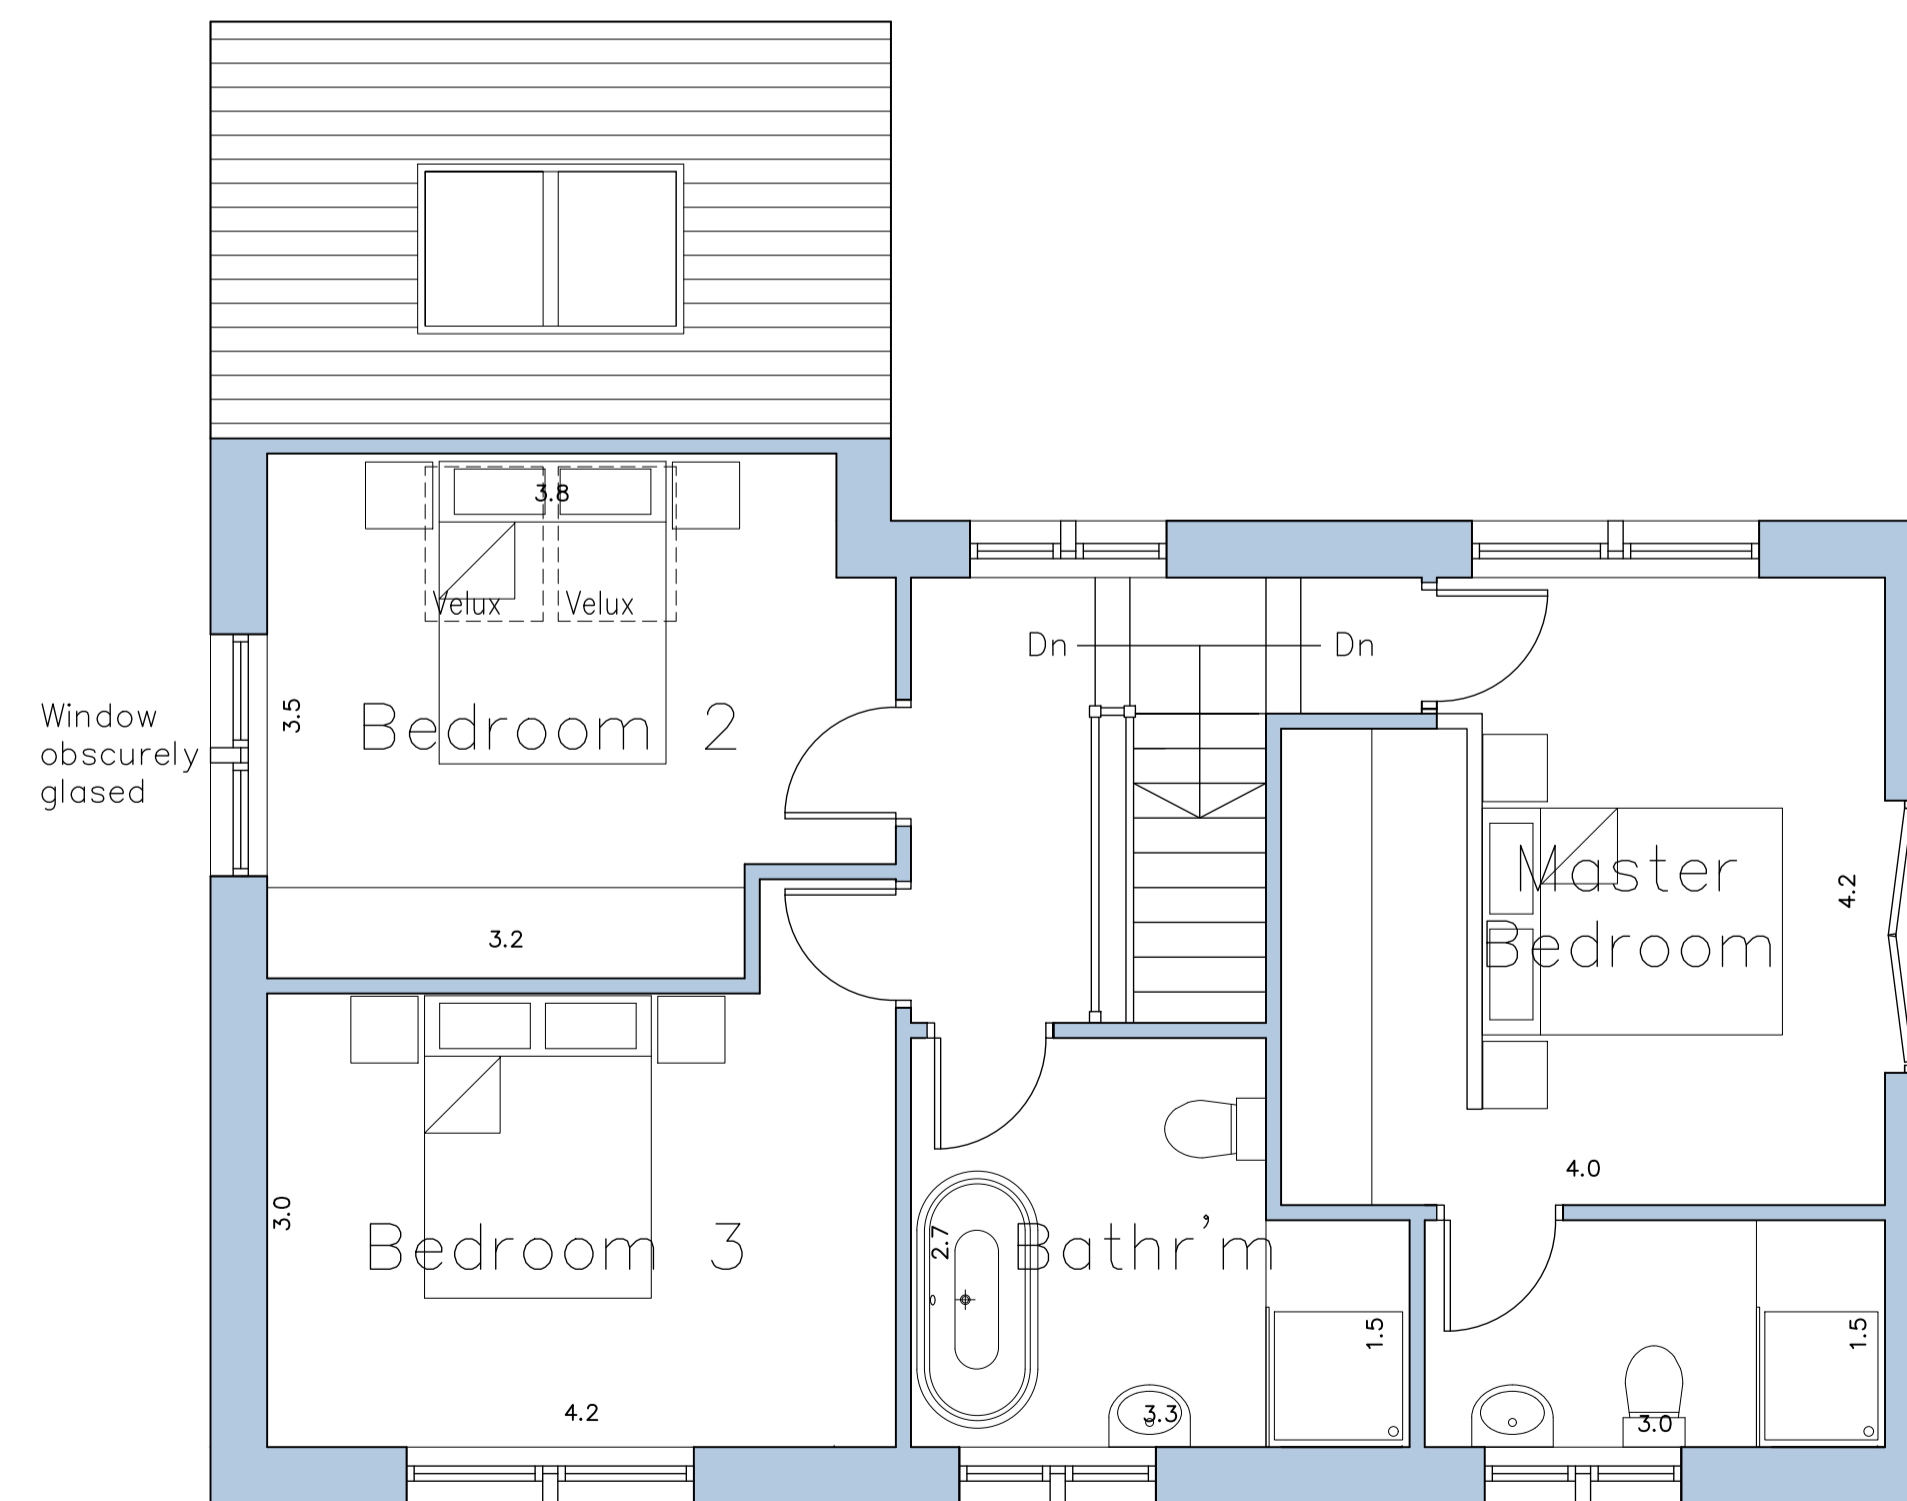

Proposed First Floor
Scale 1:50

Rev.	Date	Description
C	01.02.2024	SOUTH WEST ELEVATION UPDATED & SPARROW TERRACE ADDED TO NORTH EAST FACING ELEVATION.
B	01.02.2024	APPROVED VEHICLE TRACKING ADDED & PARKING AMENDED.
A	11.02.24	AMENDED DESIGN SCHEME

Status	
PLANNING	
Client D. HELEINE	
Project MOSS EDGE FARM HOLLIN BRIGG HOLMBRIDGE HD9 2SD	
Drawing Title PLANS, ELEVATIONS AND SITE LAYOUT TO PROPOSED DWELLING	
Scale (at A1) AS SHOWN	Date 01.02.2024
Dwg. no. 227-24-PL103	Rev. C