


EXISTING SITE PLAN

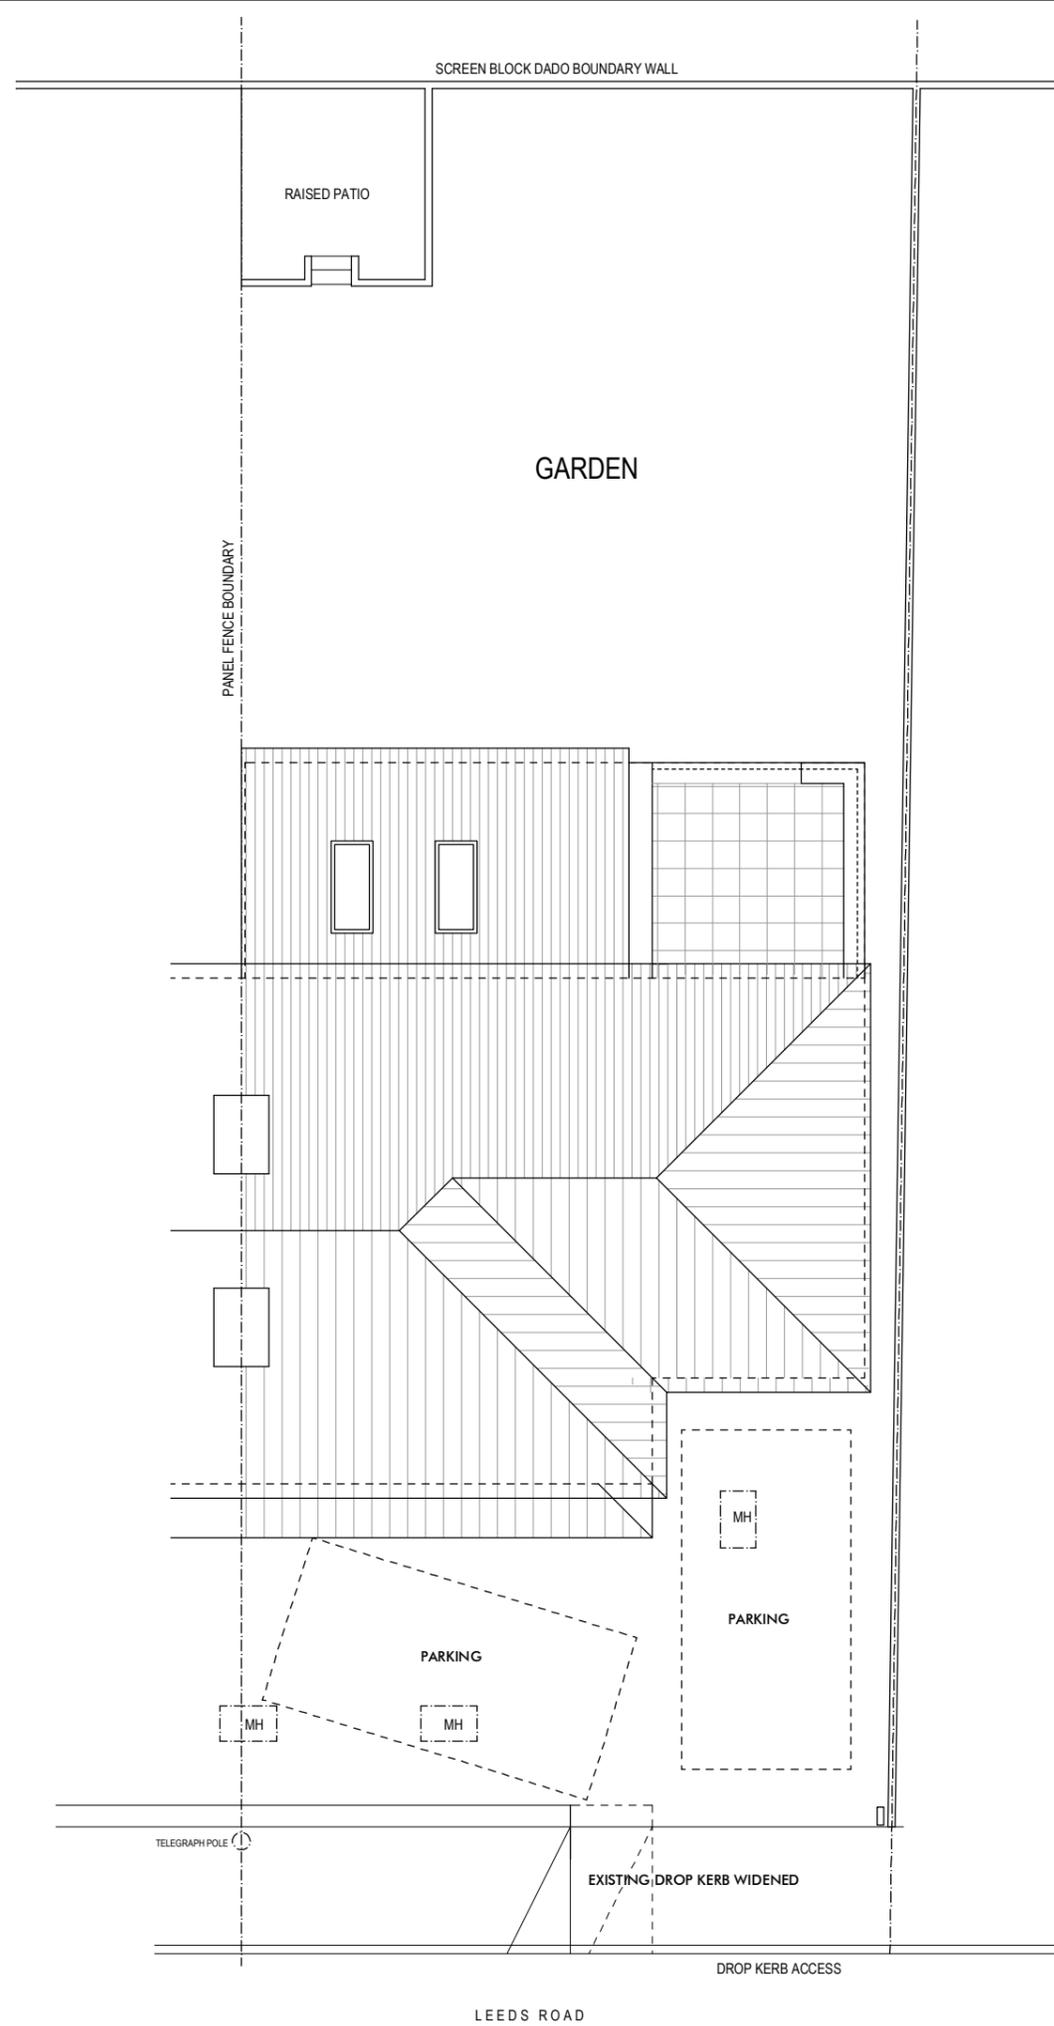

PROPOSED SITE PLAN

| REV: | DATE: | DESC: |
|--|--|----------------|
|  | | |
| <p>The Nook Lingwell Gate Lane Loffhouse Wakefield WF3 3JU</p> <p>T: 01924 835600 M: 07767 774257</p> <p>W: www.sk-design.co.uk E: info@sk-design.co.uk</p> | | |
| CLIENT: | MR M DONOHOE | |
| PROJECT: | 1021 LEEDS ROAD, SOOTHILL, DEWSBURY, WF12 7HX | |
| DRAWING TITLE: | SITE PLANS | |
| PROJECT REF: | 2024-062 | |
| DRAWING NO: | 300 | REVISION: - |
| SCALE: | 1:100@A3 | DATE: APR 2024 |