



Ground Floor as Proposed
 1 : 50

Red lines indicate elements to be demolished

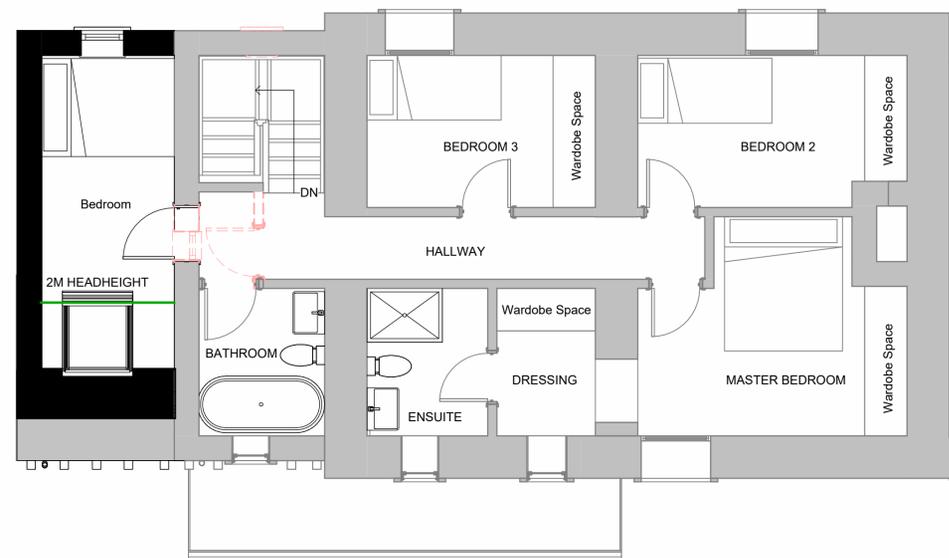

First Floor as Proposed
 1 : 50

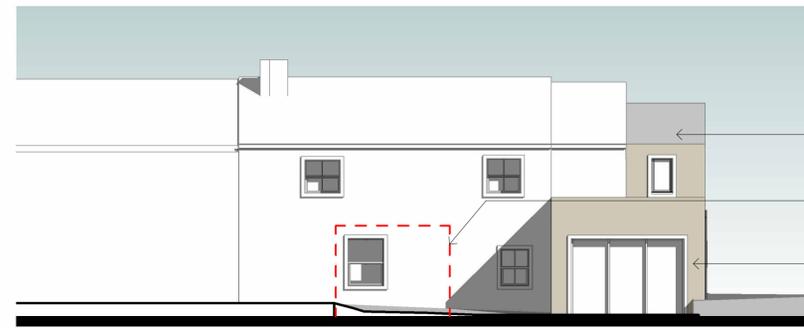


Proposed South West Elevation
 1 : 100

Extension roof to use roof tiles to match the existing house
 Red dash indicates fenced boundary (omitted for clarity)
 Side extension to match the stone of the existing house




Proposed North East Elevation
 1 : 100

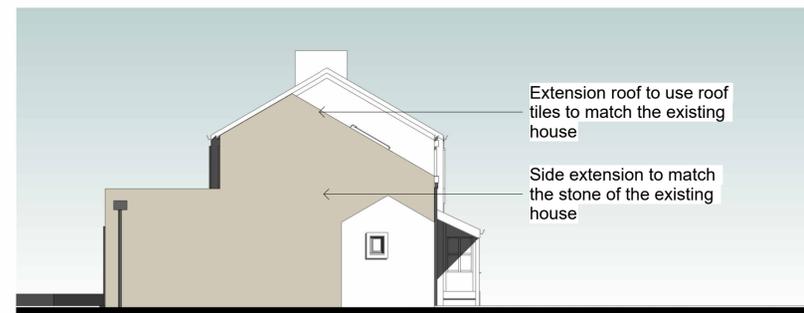

Proposed South East Elevation
 1 : 100

Extension roof to use roof tiles to match the existing house
 Side extension to match the stone of the existing house

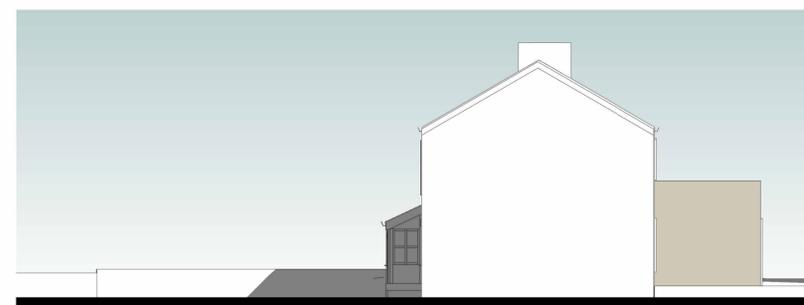

Proposed North West Elevation
 1 : 100

GRAPHIC SCALE: 1:50

GRAPHIC SCALE: 1:100

rev	description	drawn	auth	date
E	Layout modified following clients feedback	GH	JC	16.03.2024
D	Amended scheme per client feedback. Rear single storey extension introduced to 3m boundary.	GH	JC	08.02.2024
C	Amended scheme per LPA feedback and re-arranged sheet and graphics to read more clear.	AD	JC	22.06.2023
B	Single Storey element re-introduced at a smaller scale per client request.	HB	JC	22.06.2023
A	Single Storey element of proposal omitted due to boundary discrepancy.	HB	JC	21.06.2023

DO NOT SCALE OFF THIS DRAWING

ACUMEN
 Designers & Architects

acumenarchitects.co.uk 01484 546 000
 Headrow House, Old Leeds Road, Huddersfield, Huddersfield HD1 1SG

Client
MR G ELLIS

Project
9 HOLMFIRTH RD, SHELEY

Project No
2835

Drawing No
(100)02

Rev
E

Description
Proposed Plans & Elevations

Scale
As @ A1

Date Drawn
MAR 23

Drawn By
MC

Authorised By
JC

Purpose of Issue
 indicated

Planning Building Regs Tender Construction Comment Info