



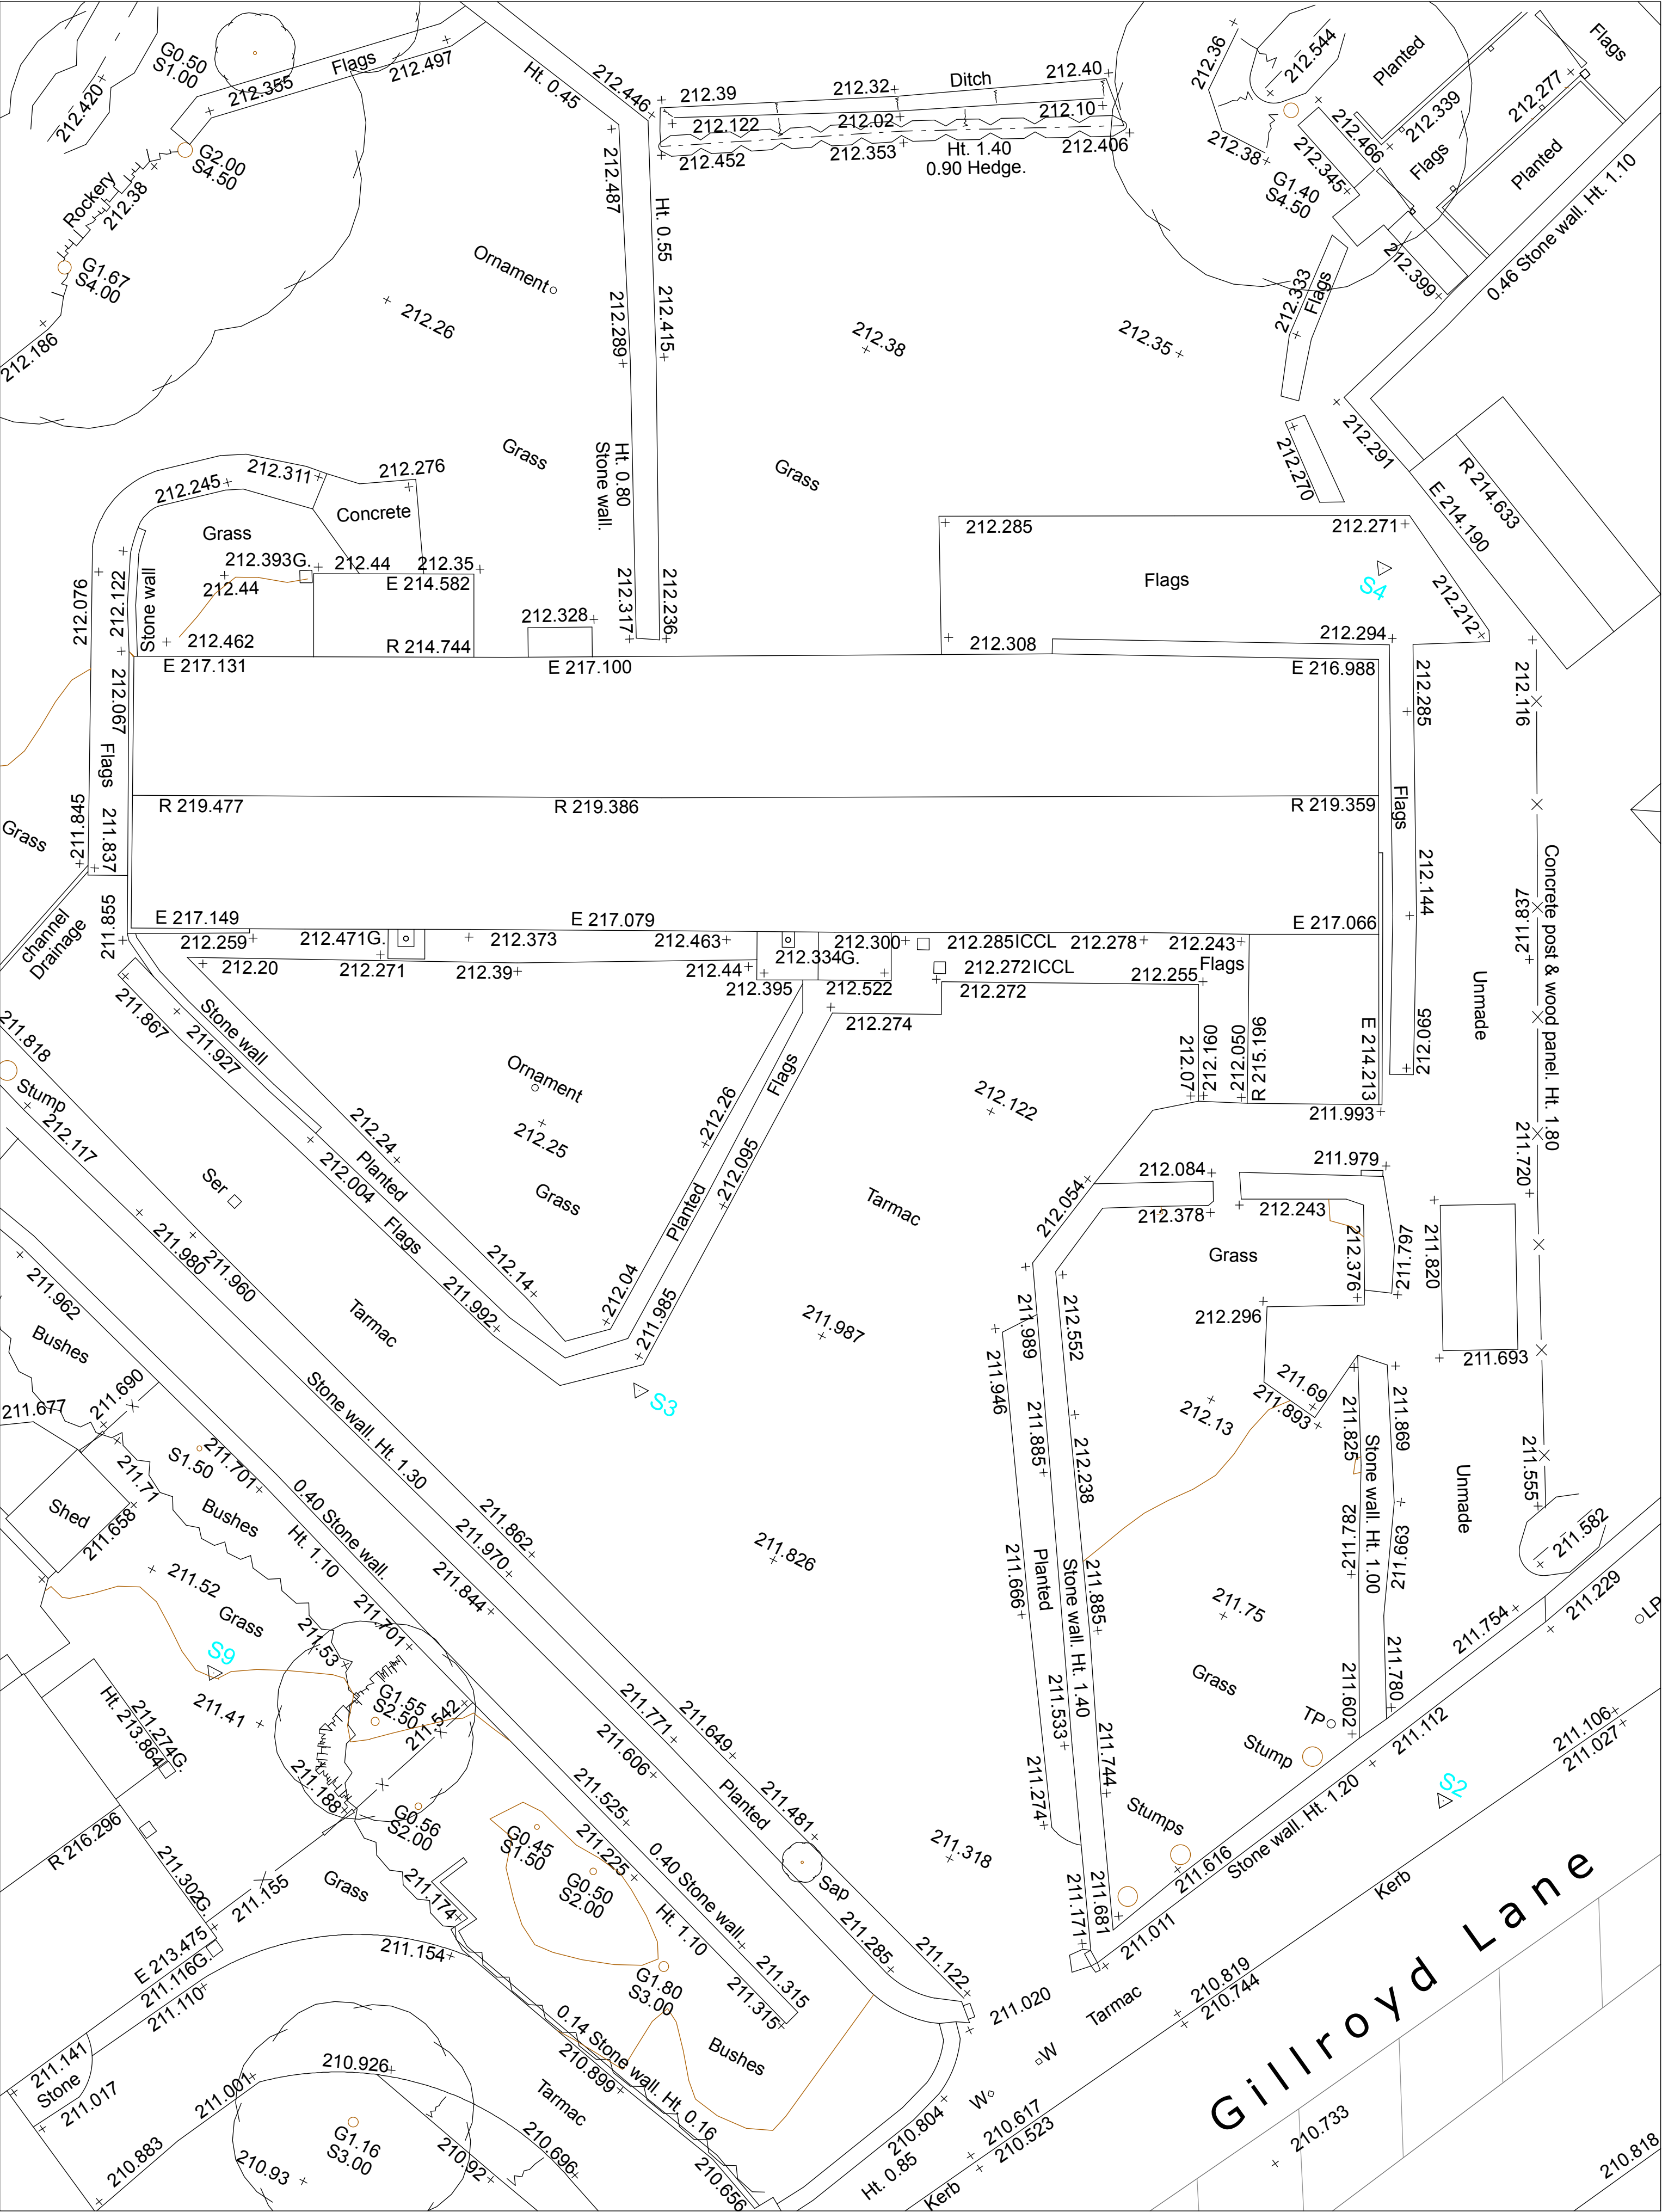


site plan - 1:100



south east elevation - 1:50

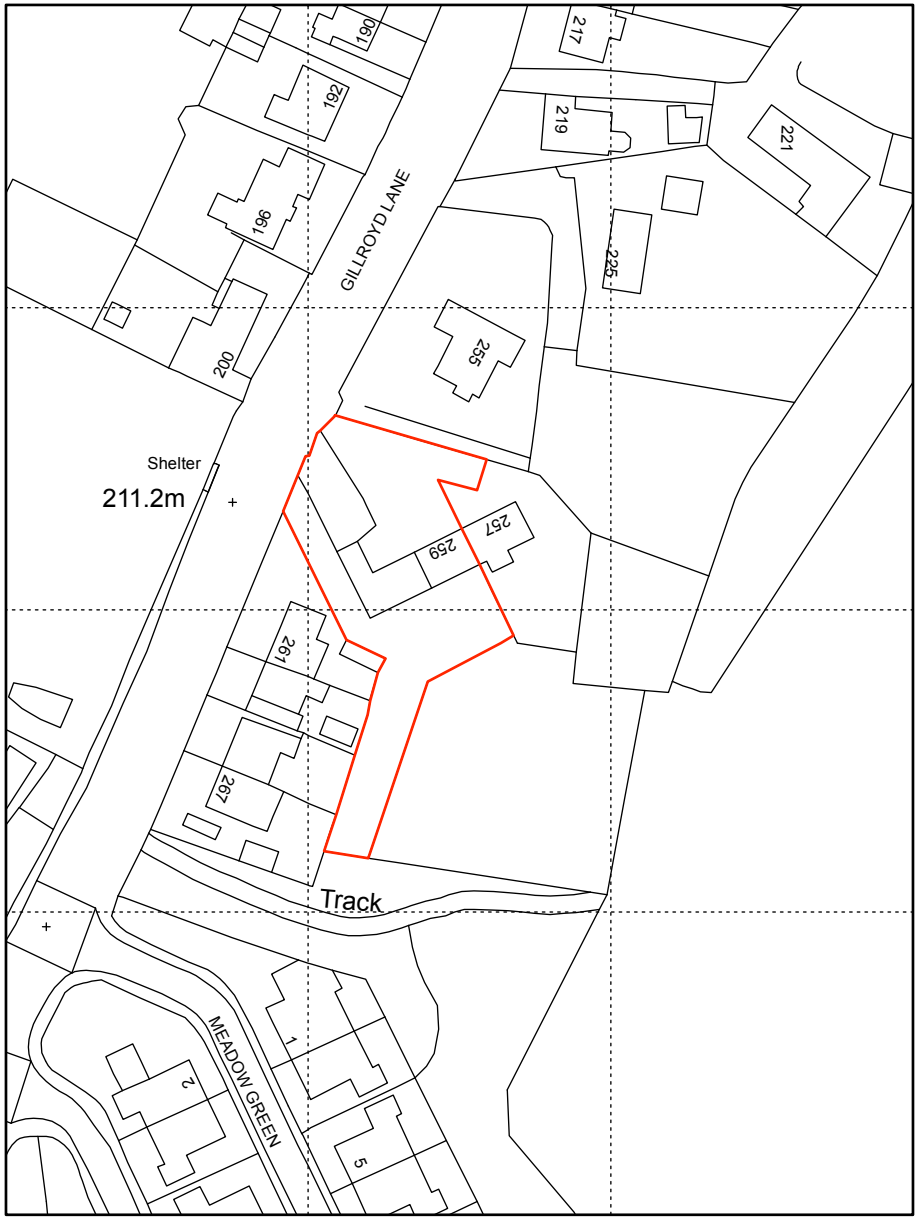

location plan - 1:1250

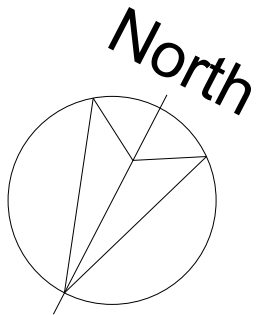

This drawing has been prepared specifically for the purpose of obtaining Planning Permission and/or Building Regulation Approval. Its suitability for other purposes, without supplementary details and specifications cannot be guaranteed. The Permissions and/or Approvals are beyond the Architects control, and no guarantees that such will be granted is given or to be inferred by reason of the preparation of this drawing.

Only figured dimensions are to be used. All dimensions to be checked on site. This drawing together with the design is the property and copyright of the Architect and must not be reproduced without prior written permission.

P01	Drawing originated	19.02.24	NG	NG
rev.	description	date	drawn	approved



project Porch extension and detached garage (modified design)
at 259 Gillroyd Lane
Linthwaite, Huddersfield, HD7 5SS
for Stephen Caton & Lucia Ainsworth

title GA as Existing
number 23033D-02-P01
scale 1:50, 1:100 & 1:1250
size A1

ARCHITECTURE
AND DESIGN

The Old Police Station 16 Bridge Lane Holmfirth HD9 7AN
T: 01484 685411 E: hello@adp-architects.com
W: www.adp-architects.com

RIBA
Chartered Practice