



IF IN ANY DOUBT PLEASE ASK THE ARCHITECT FOR CLARIFICATION.
 DO NOT SCALE FROM DRAWING. ALL DIMENSIONS TO BE CHECKED ON SITE.
 THE COPYRIGHT FOR THESE DRAWINGS REMAINS THE PROPERTY OF THE ARCHITECT.
 THEY MUST NOT BE REPRODUCED IN ANY WAY WITHOUT THE ARCHITECT'S PRIOR
 WRITTEN CONSENT.




REAR ELEVATION

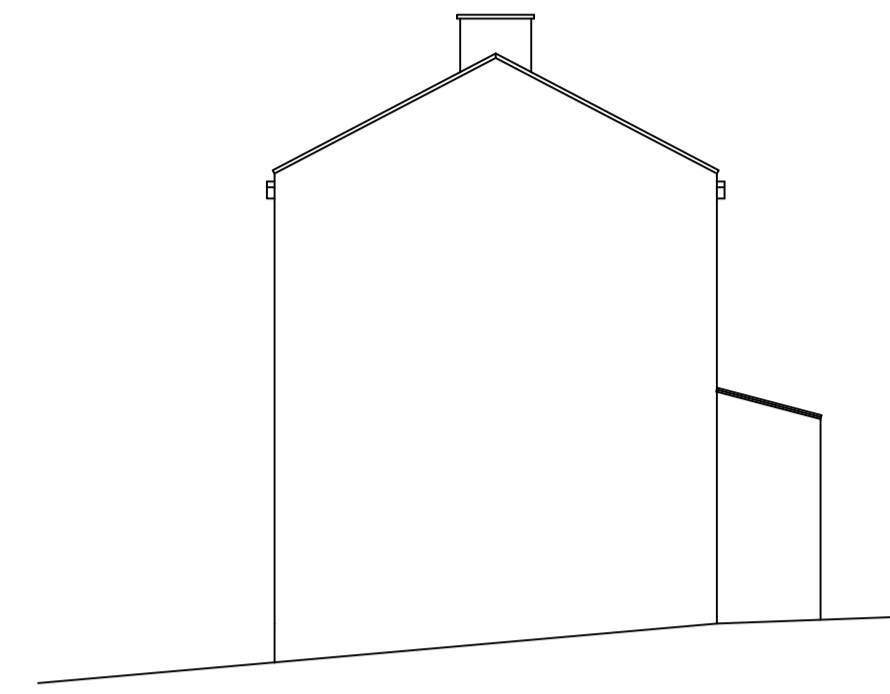


SIDE ELEVATION

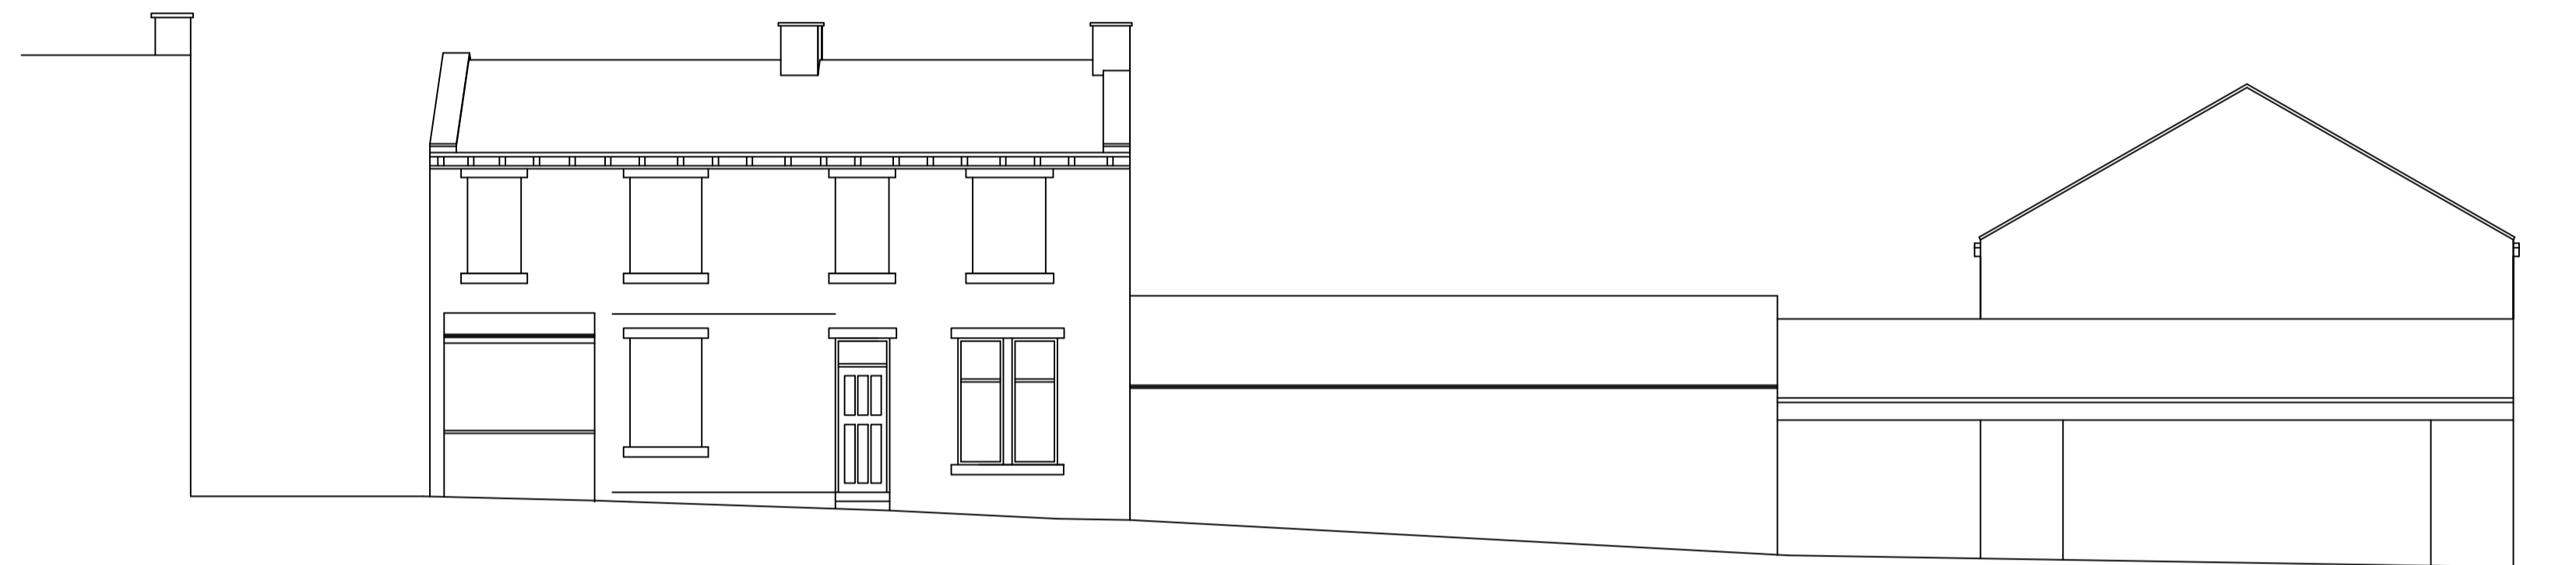


FRONT ELEVATION

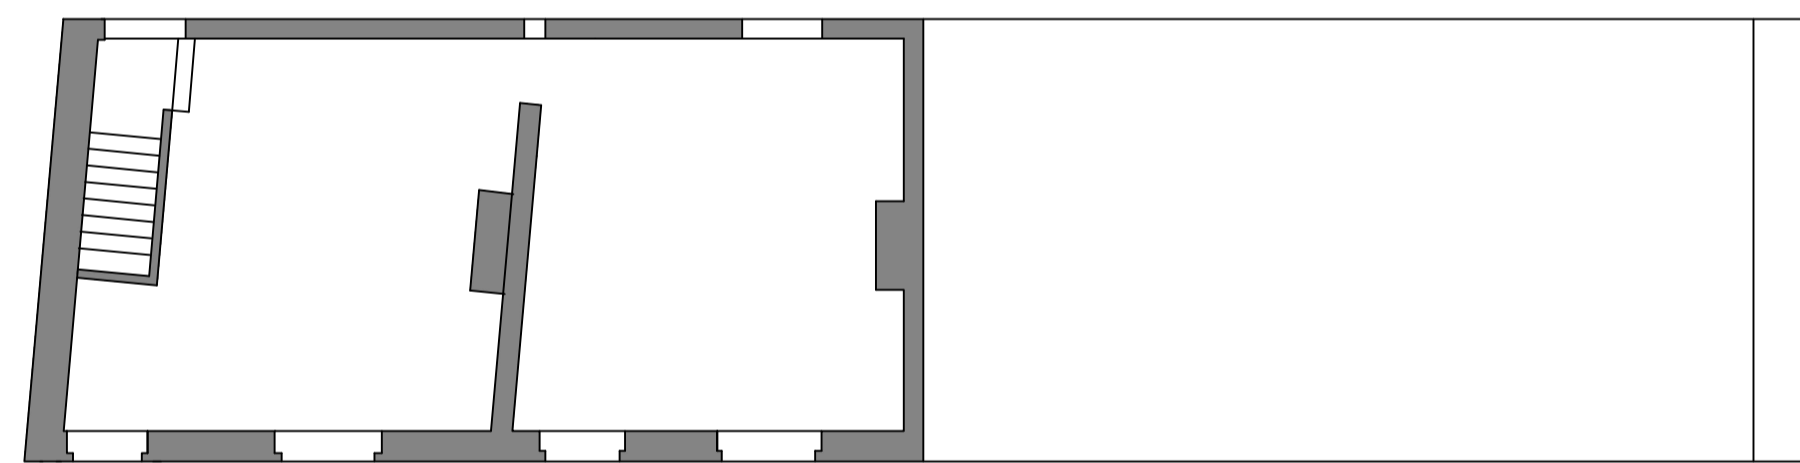

FIRST FLOOR PLAN

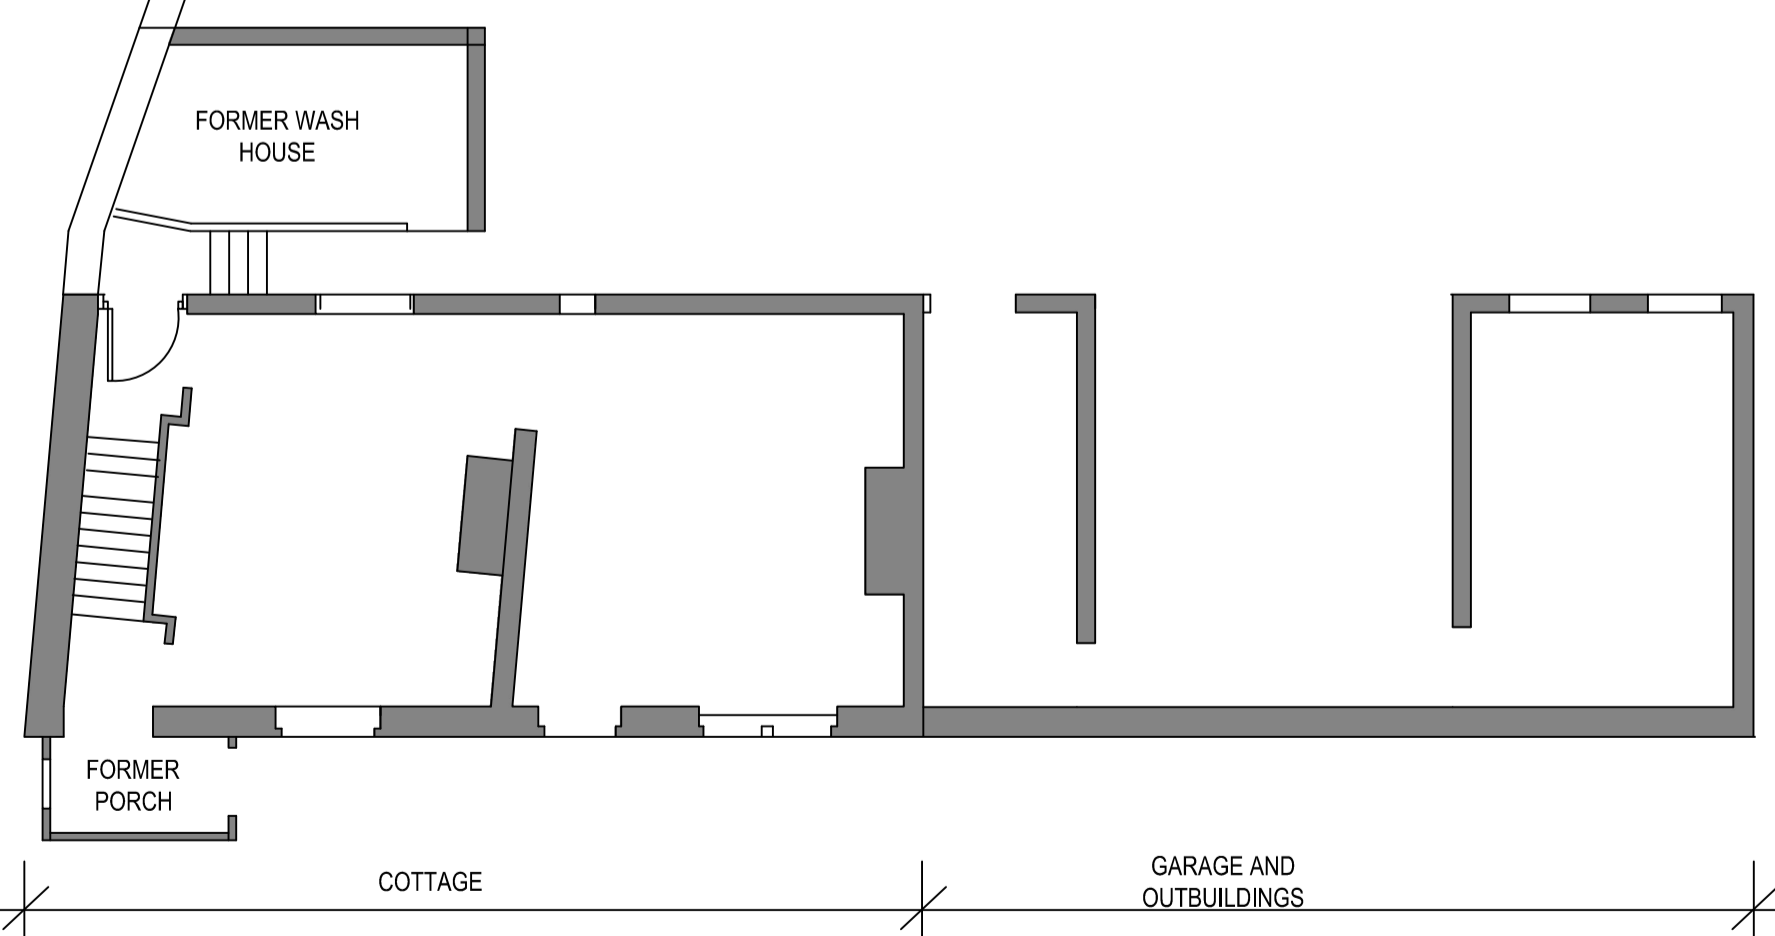

GROUND FLOOR PLAN

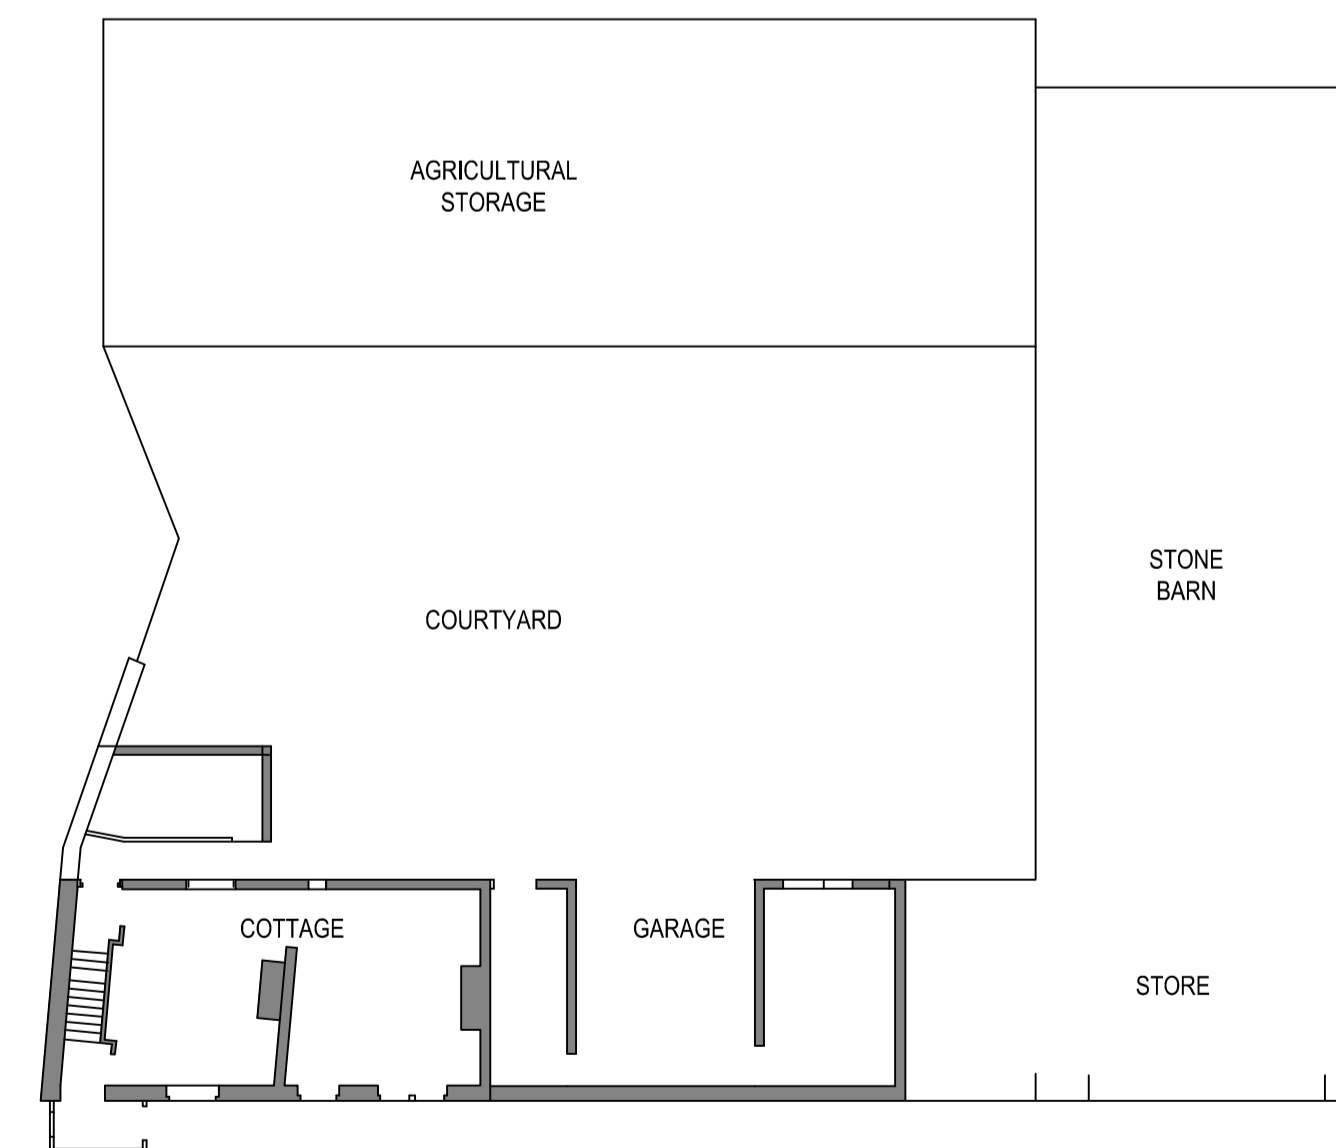

EXISTING BLOCK PLAN 1:200



**NORTHERN
DESIGN
PARTNERSHIP**
Chartered Architects

THE CHAPEL
MILLMOOR ROAD
MELTHAM
HUDDERSFIELD HD9 5JU
TELEPHONE (01484) 854868
FAX (01484) 854969

CLIENT			
MR AND MRS JAGGER			
PROJECT			
EXTENSION AND CONVERSION SPRINGFIELD FARM SPRINGFIELD LANE LIVERSEDGE WF15 6NQ			
DRAWING TITLE			
EXISTING PLANS AND ELEVATIONS			
Rev.	Notes	Date	Drawn
SCALE	1:100	09.17	PB
PROJECT No.	DRAWING No.	Rev.	
1786	01	-	