



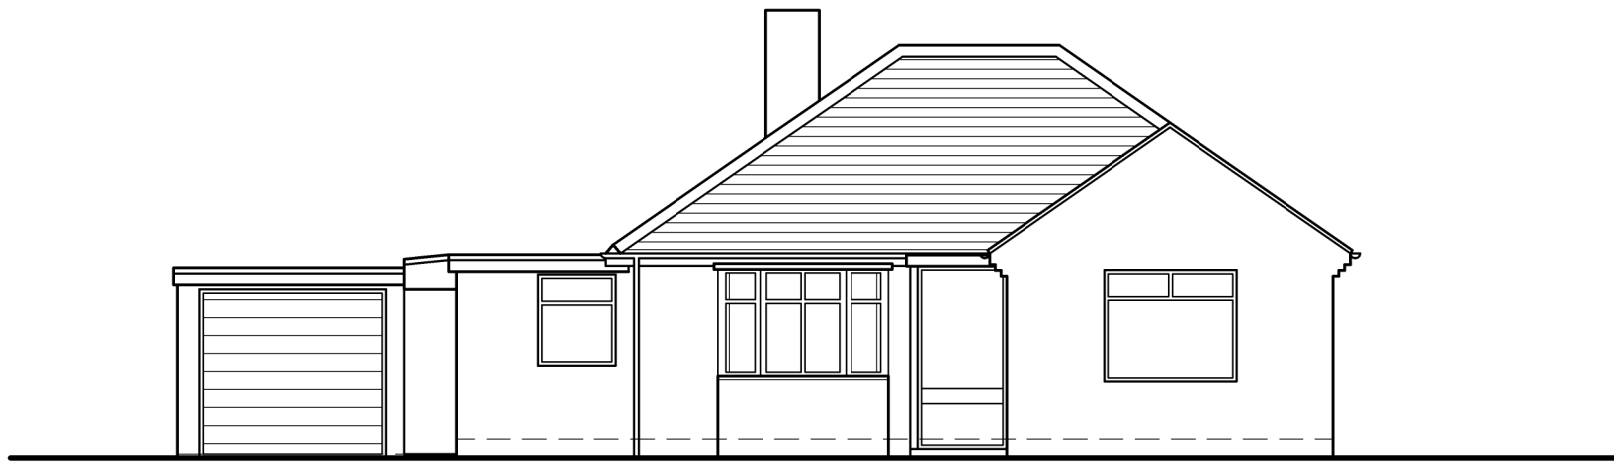


Front Elevation

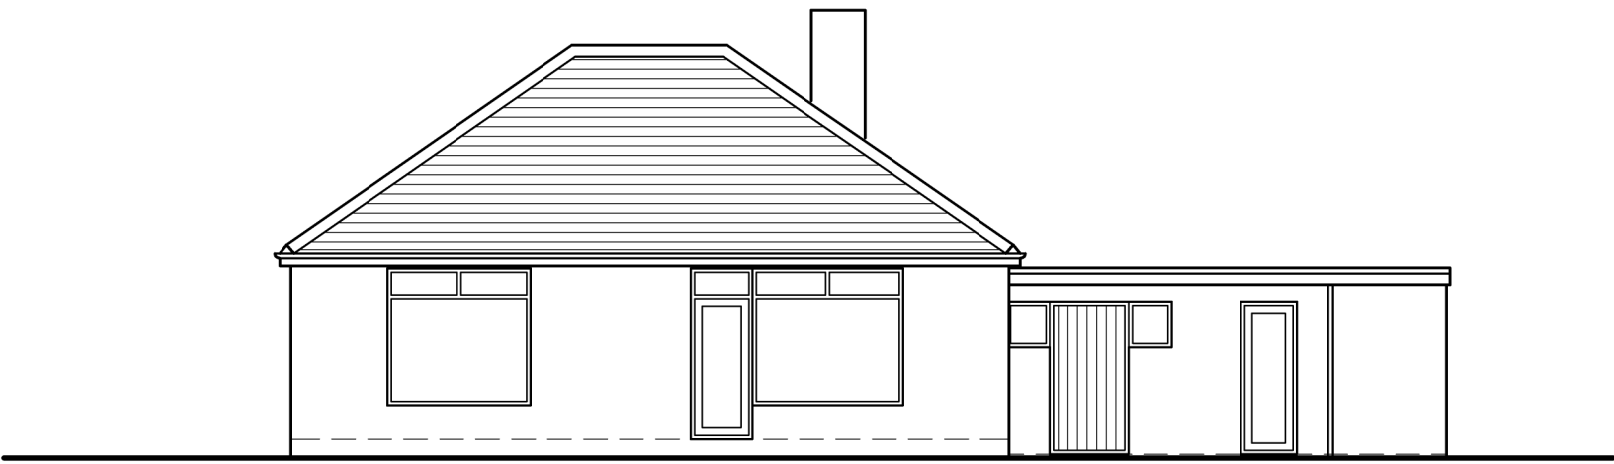


Rear Elevation




Side Elevation

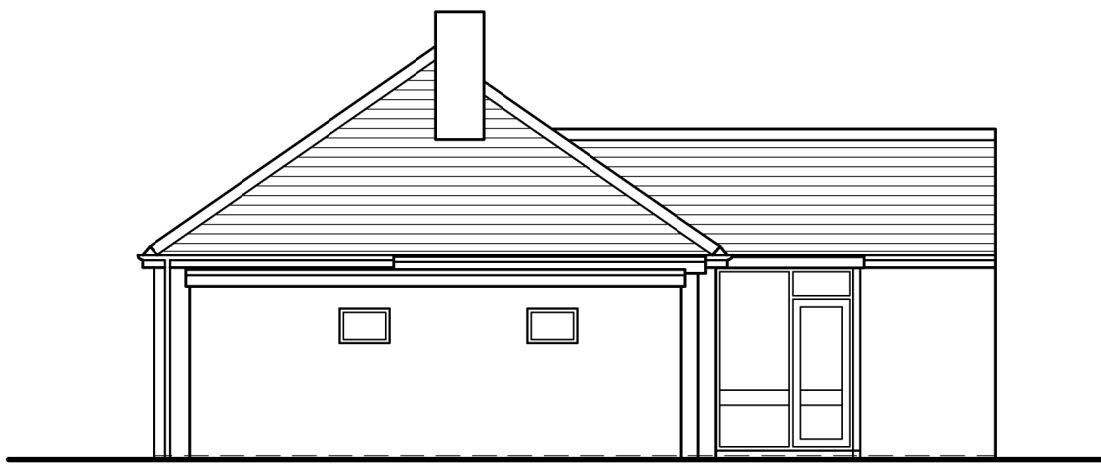


Side Elevation

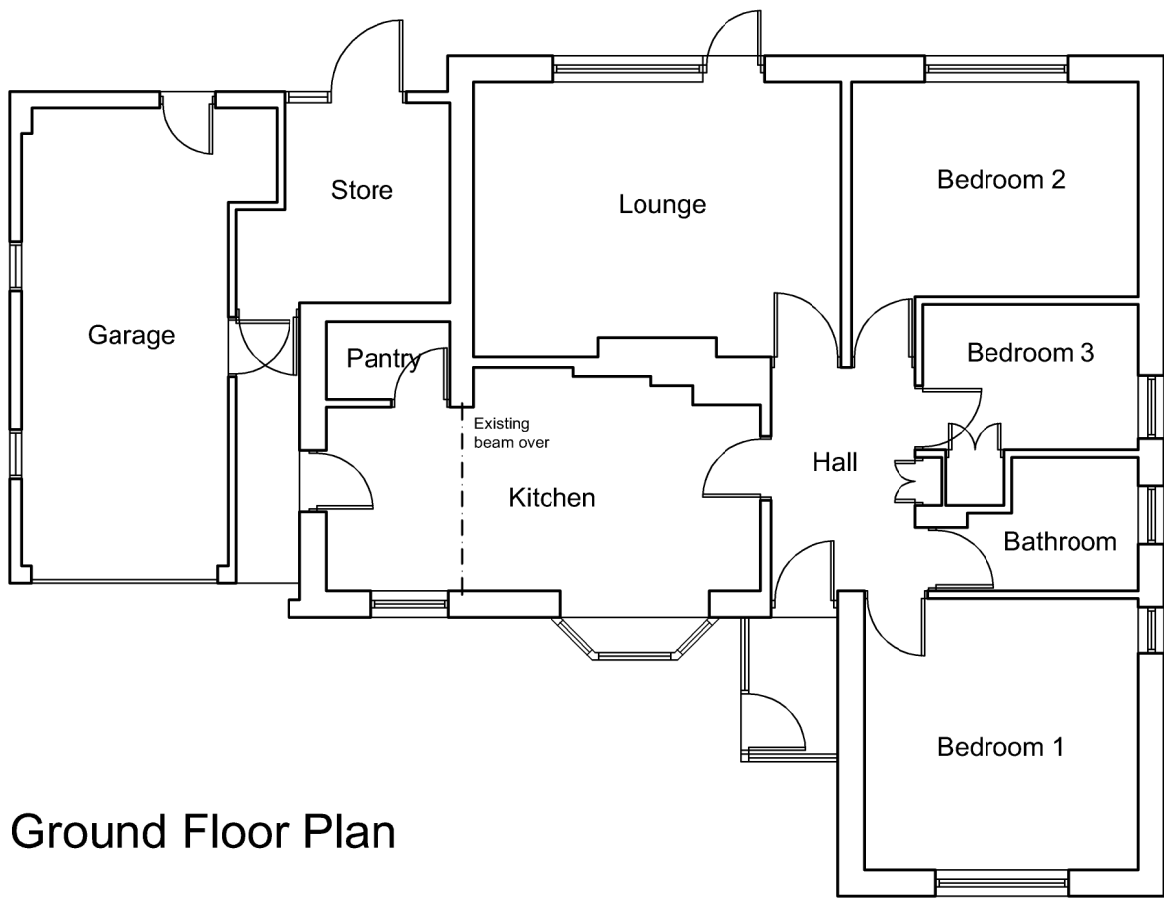

Ground Floor Plan

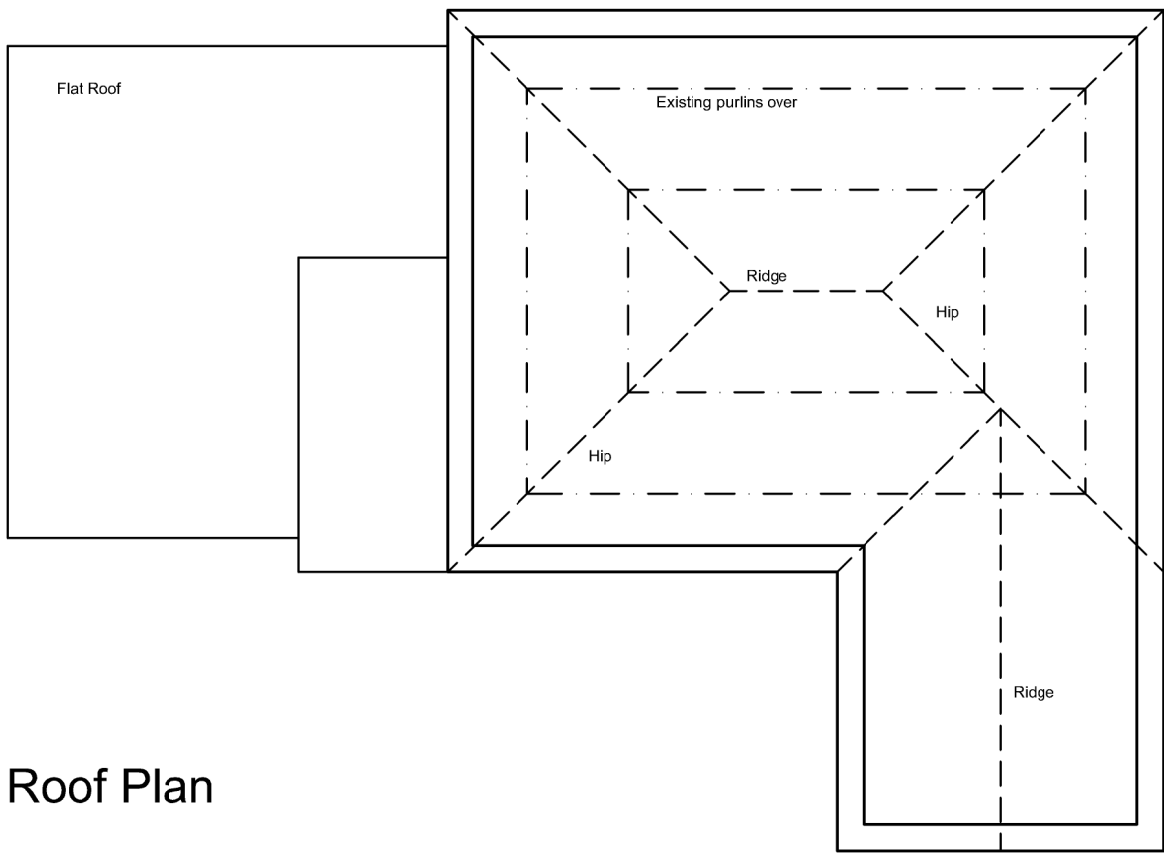

Roof Plan

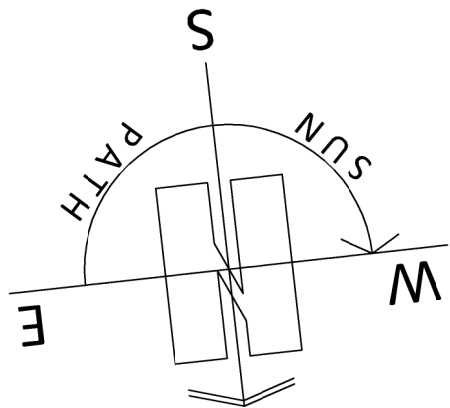

ARCHITECTURE | PLANNING | DESIGN

Malkin Farm
Brow Lane
Holmfirth
HD9 2RJ
07946872499
paul@paulmatthewsarchitectural.co.uk
www.paulmatthewsarchitectural.co.uk
Company Registration Number: 09898149 – Company
Registered in England and Wales

Project
Alterations and Extensions to unlisted Dwelling
within Conservation Area at 44 Towngate,
Highburton Huddersfield, HD8 0QP.
Client

Mr J Walker & Miss J Rutherford

Drawing Title/Issue

Existing Plans and Elevations

scale 1:100 date 02/2023 sheet size A2 dwg. no. 22/824/03a

1:100

