

ARCHITECTURE | PLANNING | DESIGN

Malkin Farm
Brow Lane
Holmfirth
HD9 2RJ
07946872499
paul@paulmatthewsarchitectural.co.uk
www.paulmatthewsarchitectural.co.uk




Company Registration Number: 09898149 – Company
Registered in England and Wales

Project
Alterations and Extensions to unlisted Dwelling
within Conservation Area at 44 Towngate,
Highburton Huddersfield, HD8 0QP.

Client
Mr J Walker & Miss J Rutherford

Drawing Title/Issue
Proposed Plans and Elevations

scale	date	sheet size	dwg. no.
1:100	02/2023	A2	22/824/04k

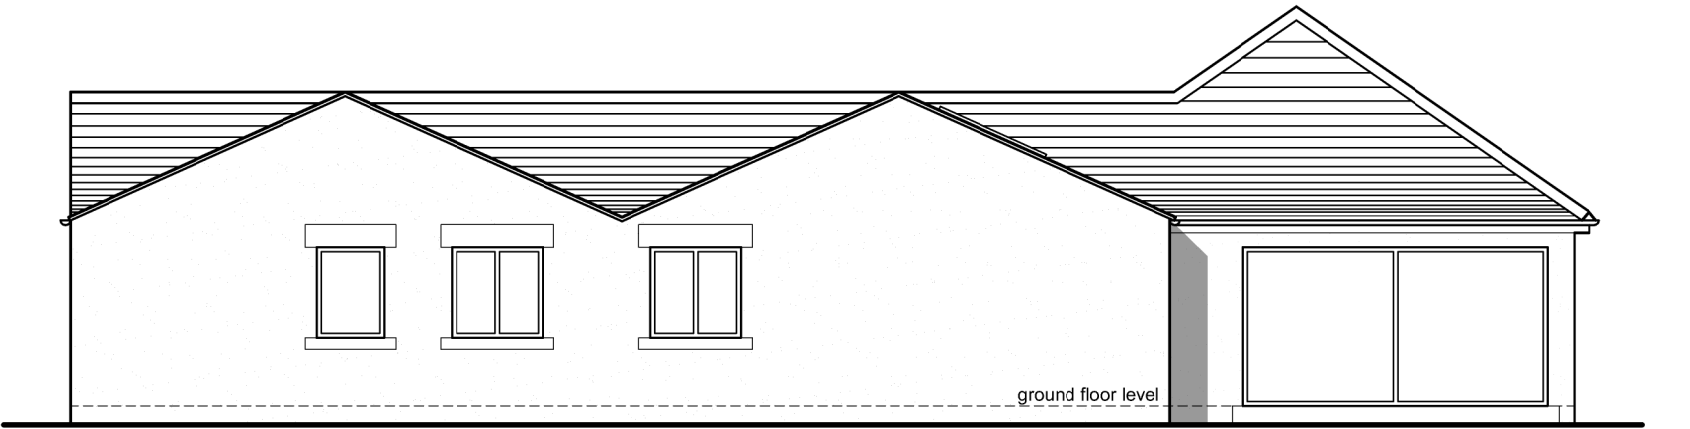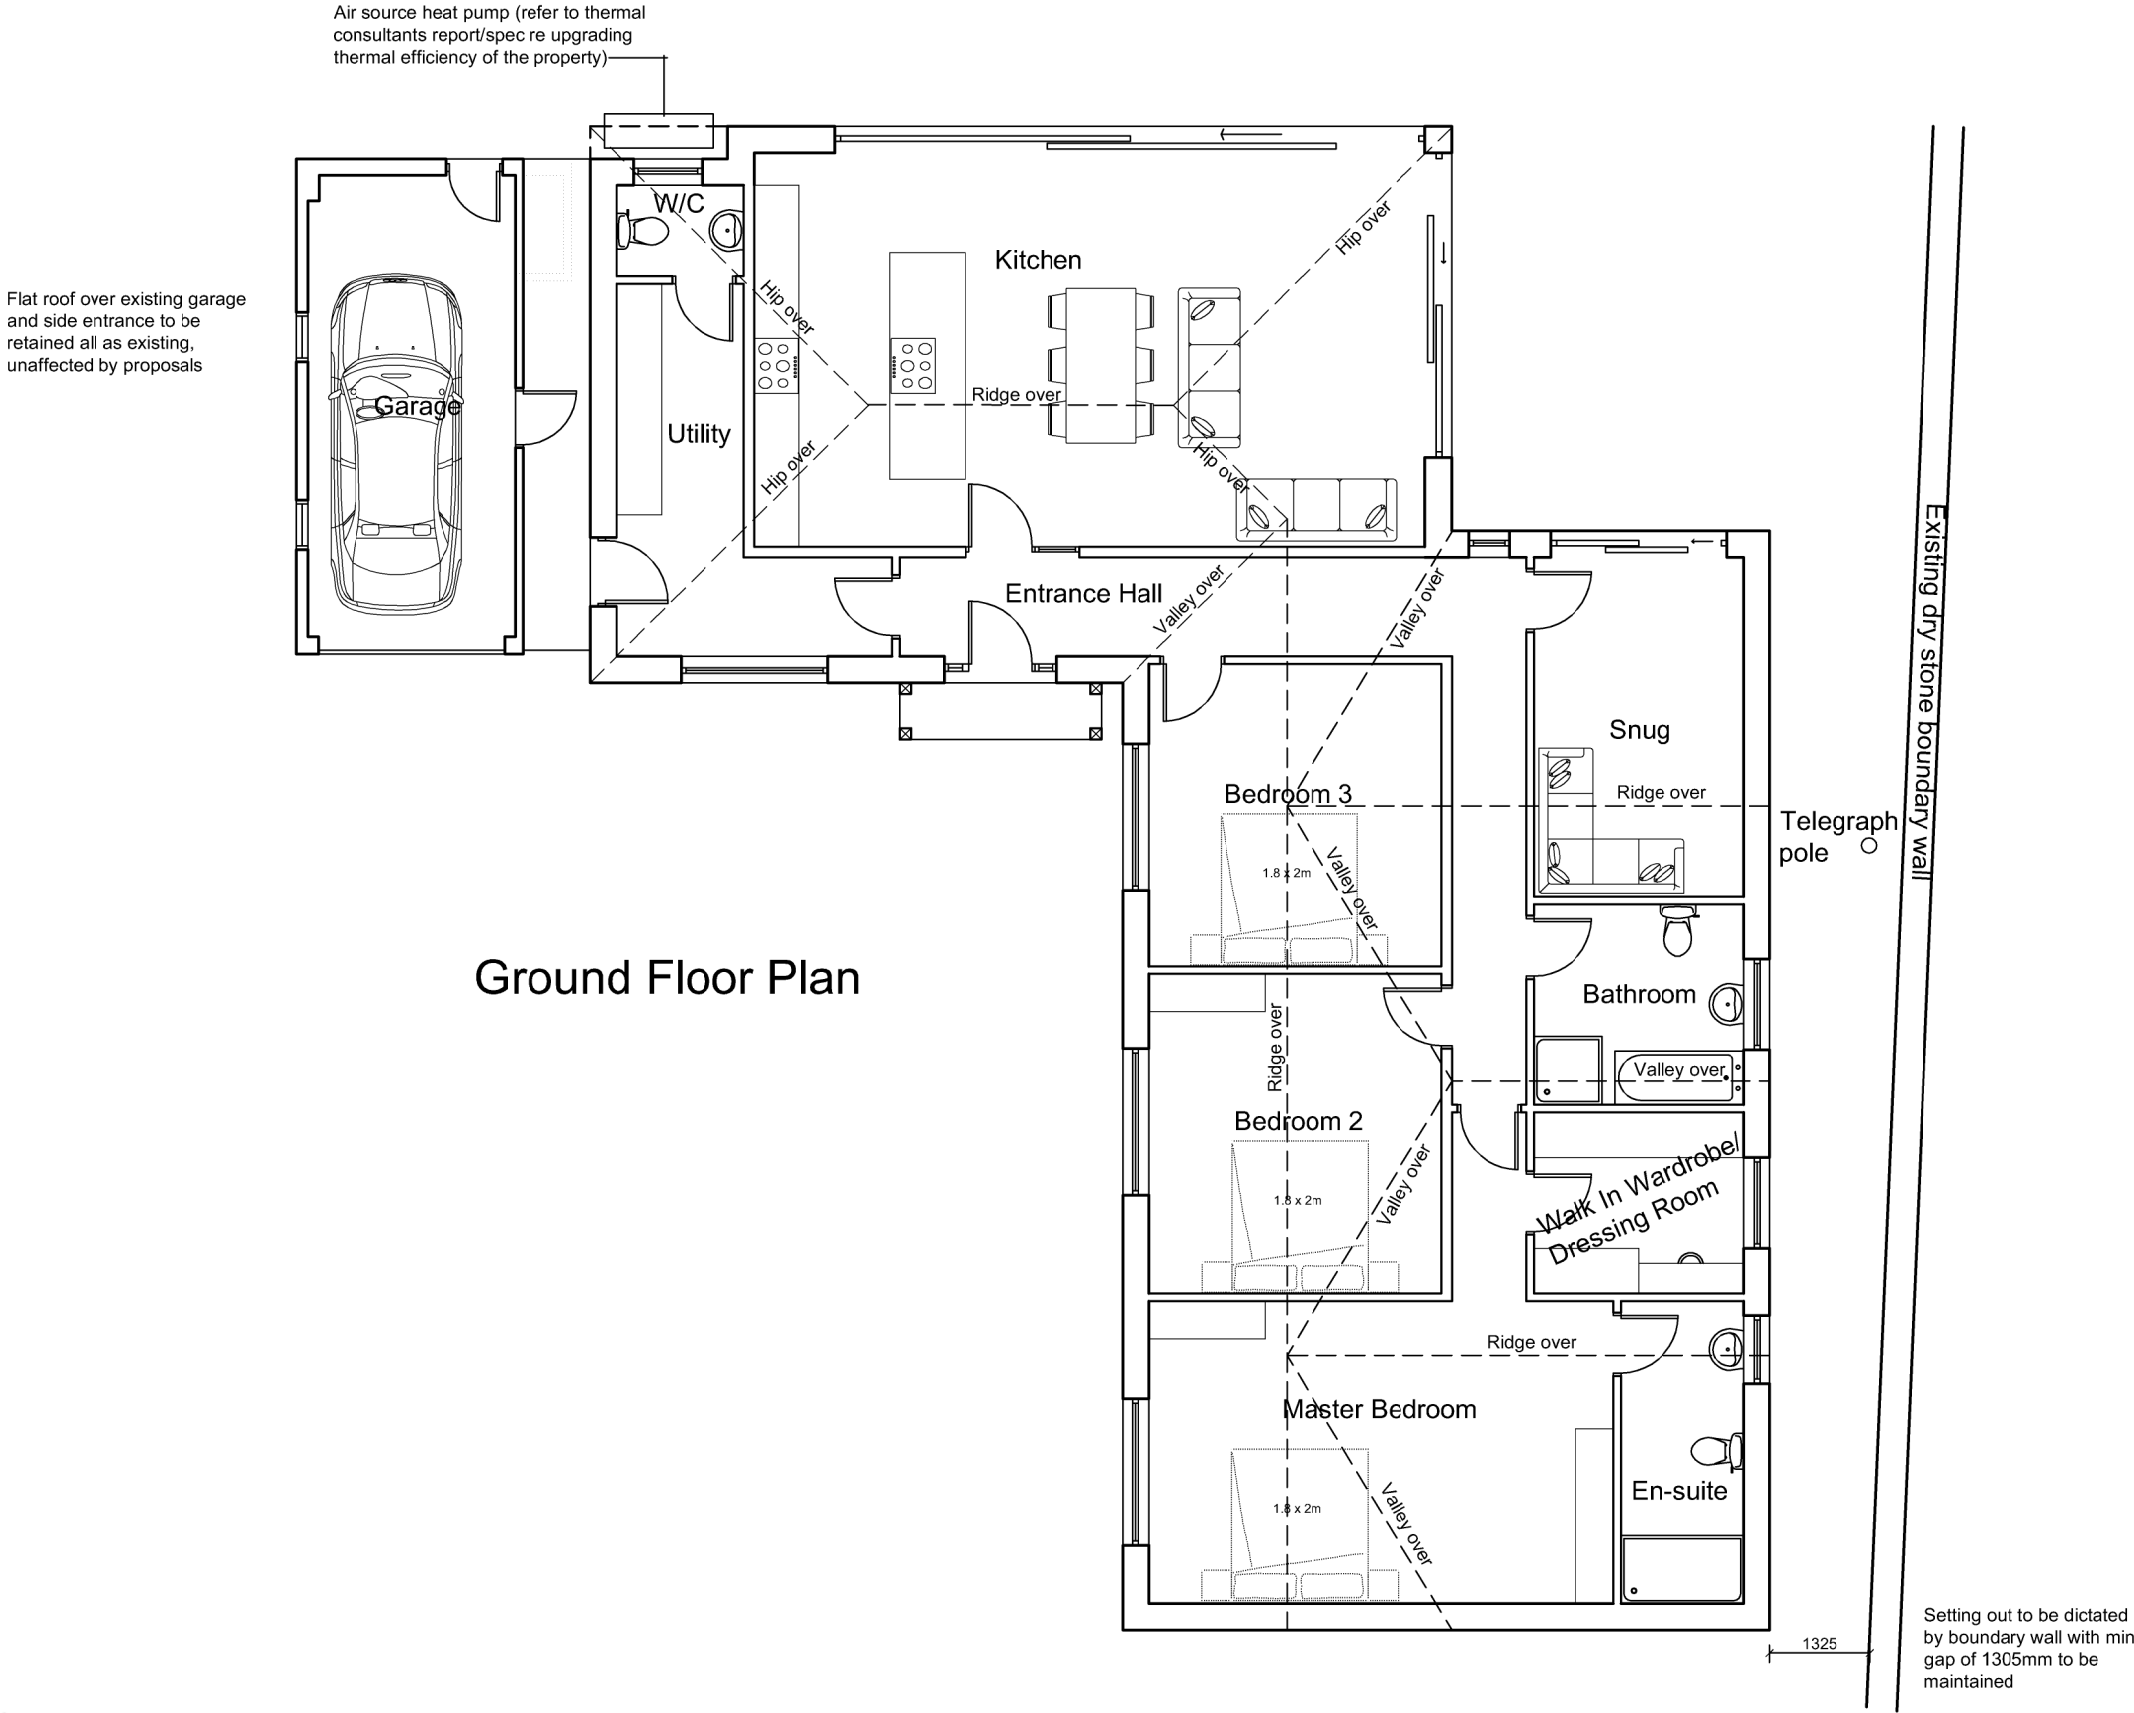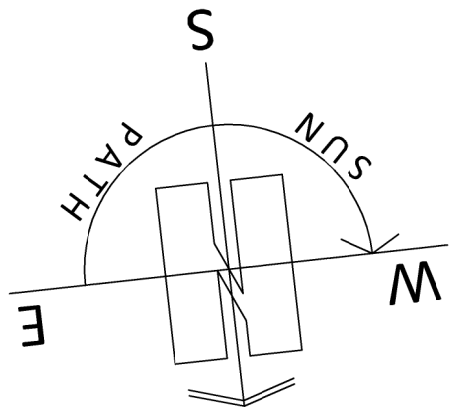


West Elevation



North Elevation


Front wall refaced in natural stone

Insulated render to areas of existing red brick as indicated.

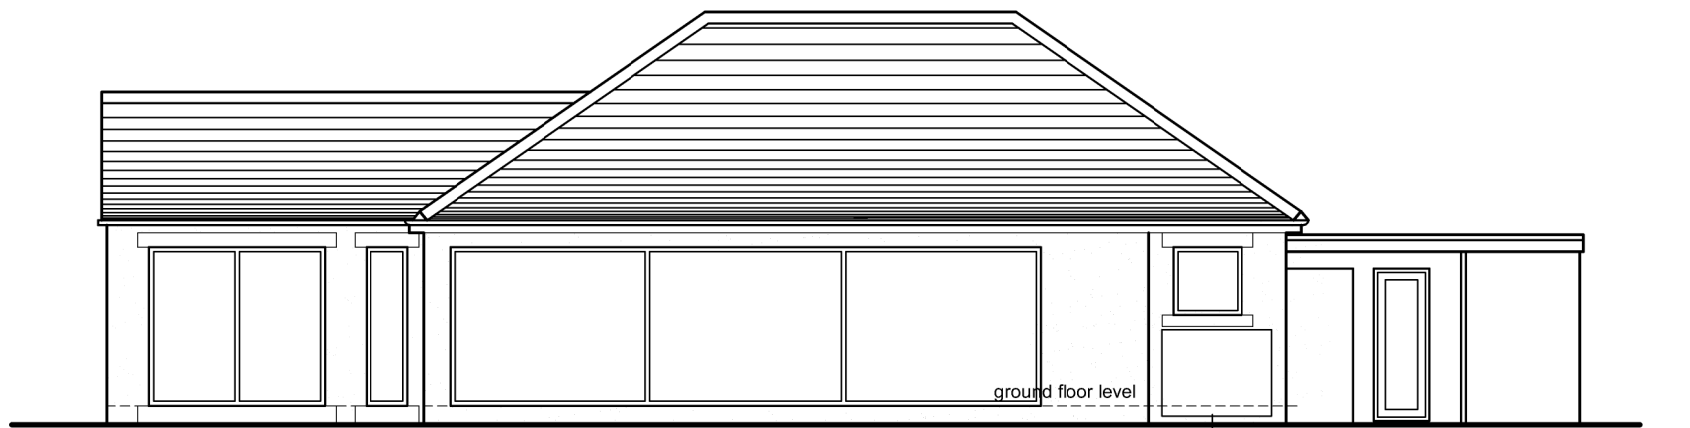

South Elevation

Air source heat pump location.

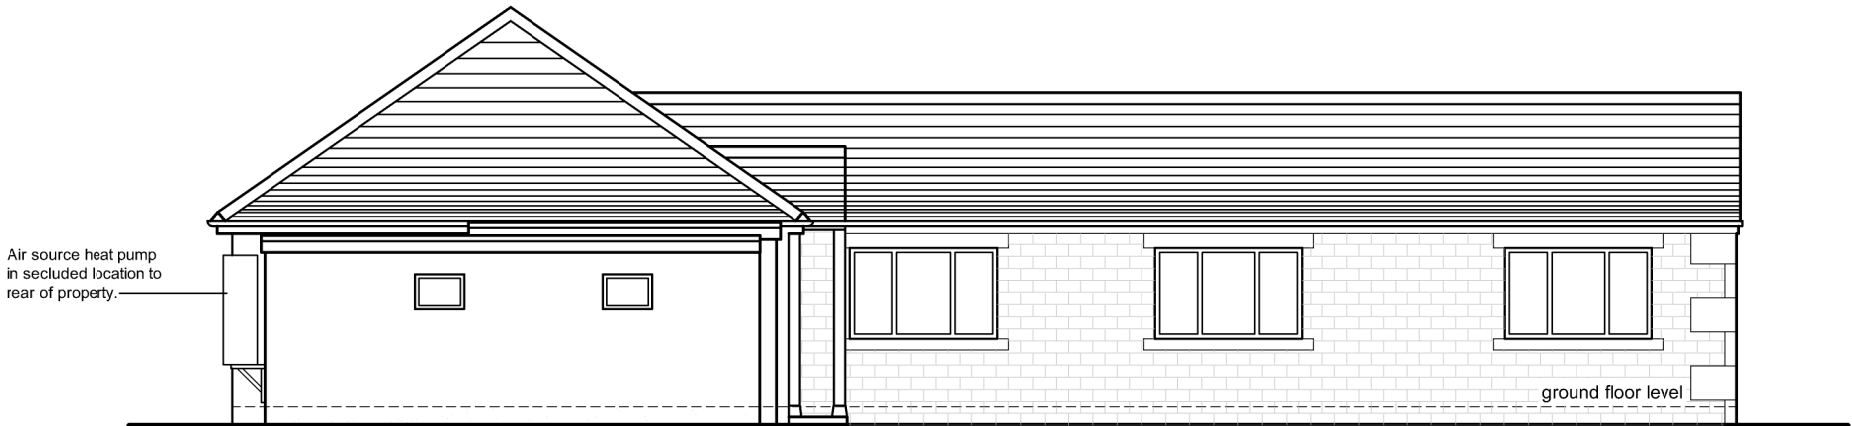

East Elevation

Existing side wall refaced in natural stone to line through with proposed extension