





IF IN ANY DOUBT PLEASE ASK THE ARCHITECT FOR CLARIFICATION.  
 DO NOT SCALE FROM DRAWING. ALL DIMENSIONS TO BE CHECKED ON SITE.  
 THE COPYRIGHT FOR THESE DRAWINGS REMAINS THE PROPERTY OF THE ARCHITECT.  
 THEY MUST NOT BE REPRODUCED IN ANY WAY WITHOUT THE ARCHITECT'S PRIOR  
 WRITTEN CONSENT.

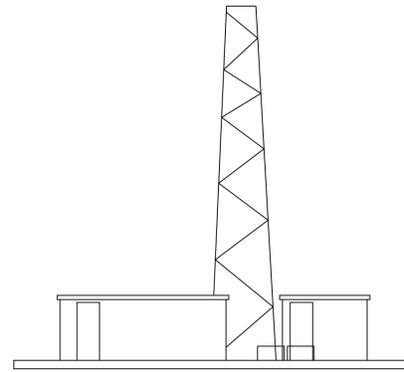

EXISTING NORTH ELEVATION  
SCALE 1:50

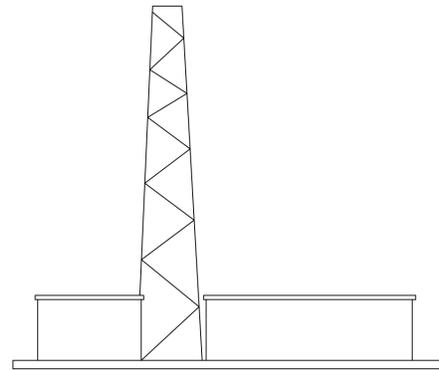

EXISTING EAST ELEVATION  
SCALE 1:50

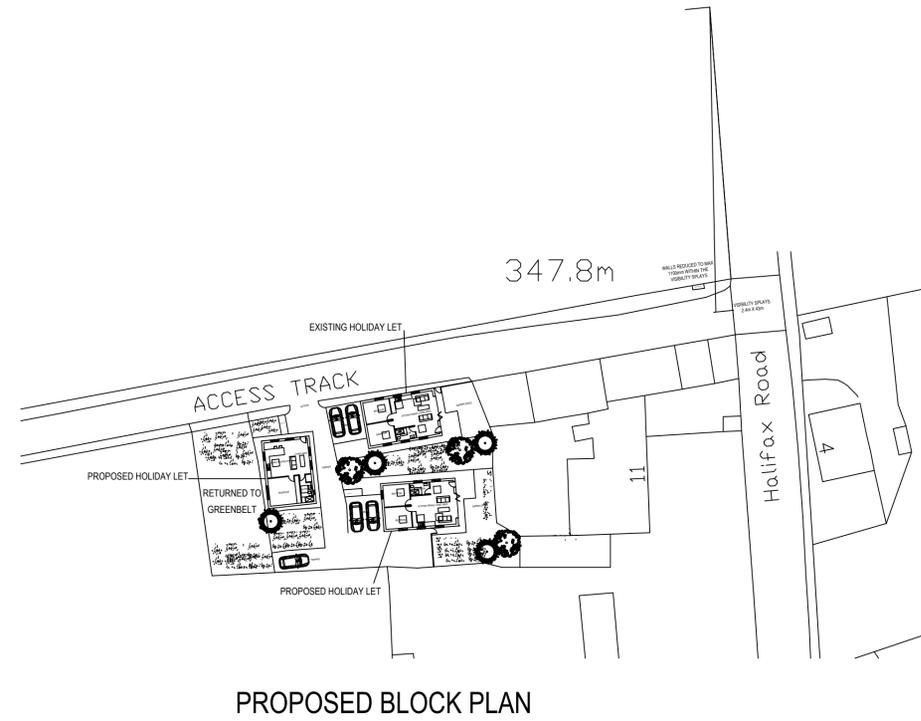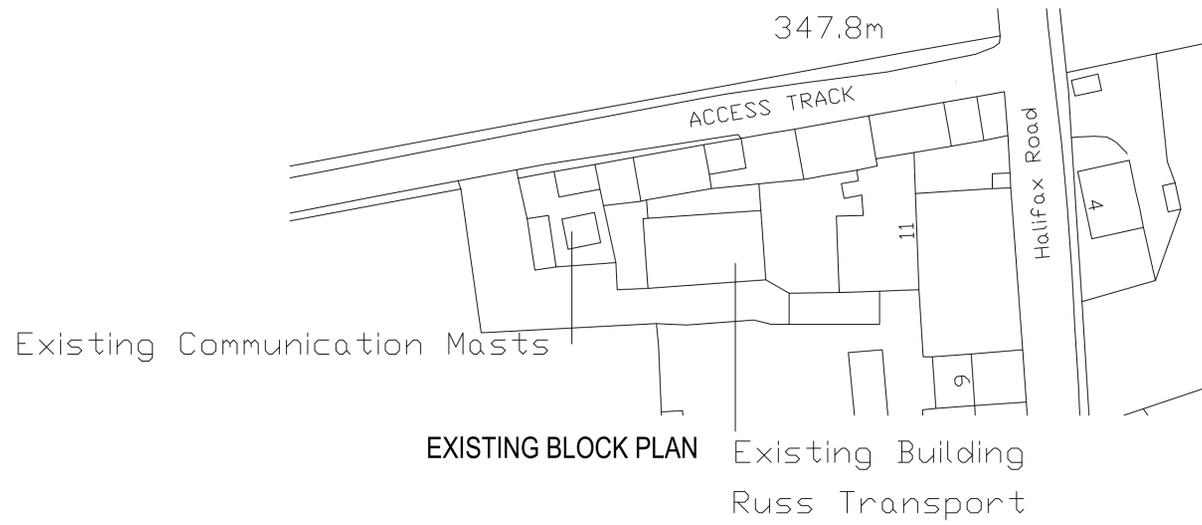

PROPOSED BLOCK PLAN



**NORTHERN  
DESIGN  
PARTNERSHIP**  
Chartered Architects

THE CHAPEL  
MILLMOOR ROAD  
MELTHAM  
HUDDERSFIELD HD9 5JU  
TELEPHONE (01484) 854868  
FAX (01484) 854969

CLIENT		
BEVERLEY THORNER		
PROJECT		
PROPOSED HOLIDAY LET HALIFAX ROAD SCAPEGOAT HILL		
DRAWING TITLE		
BLOCK PLANS EXISTING ELEVATIONS		
Rev.	Notes	Date
A	HIGHWAYS	07.23 A.D.
B	PLANNING	07.23 A.D.
C	PLANNING	07.23 A.D.
D	REVISED PLANNING	02.24 A.D.
E	LAYOUT REVISED	04.24 A.D.
SCALE	1:500@A1	03.23 A.D.
PROJECT No.	DRAWING No.	Rev.
2320	01	E