


0. Ground Floor 1:50



E-01 Front Elevation 1:50

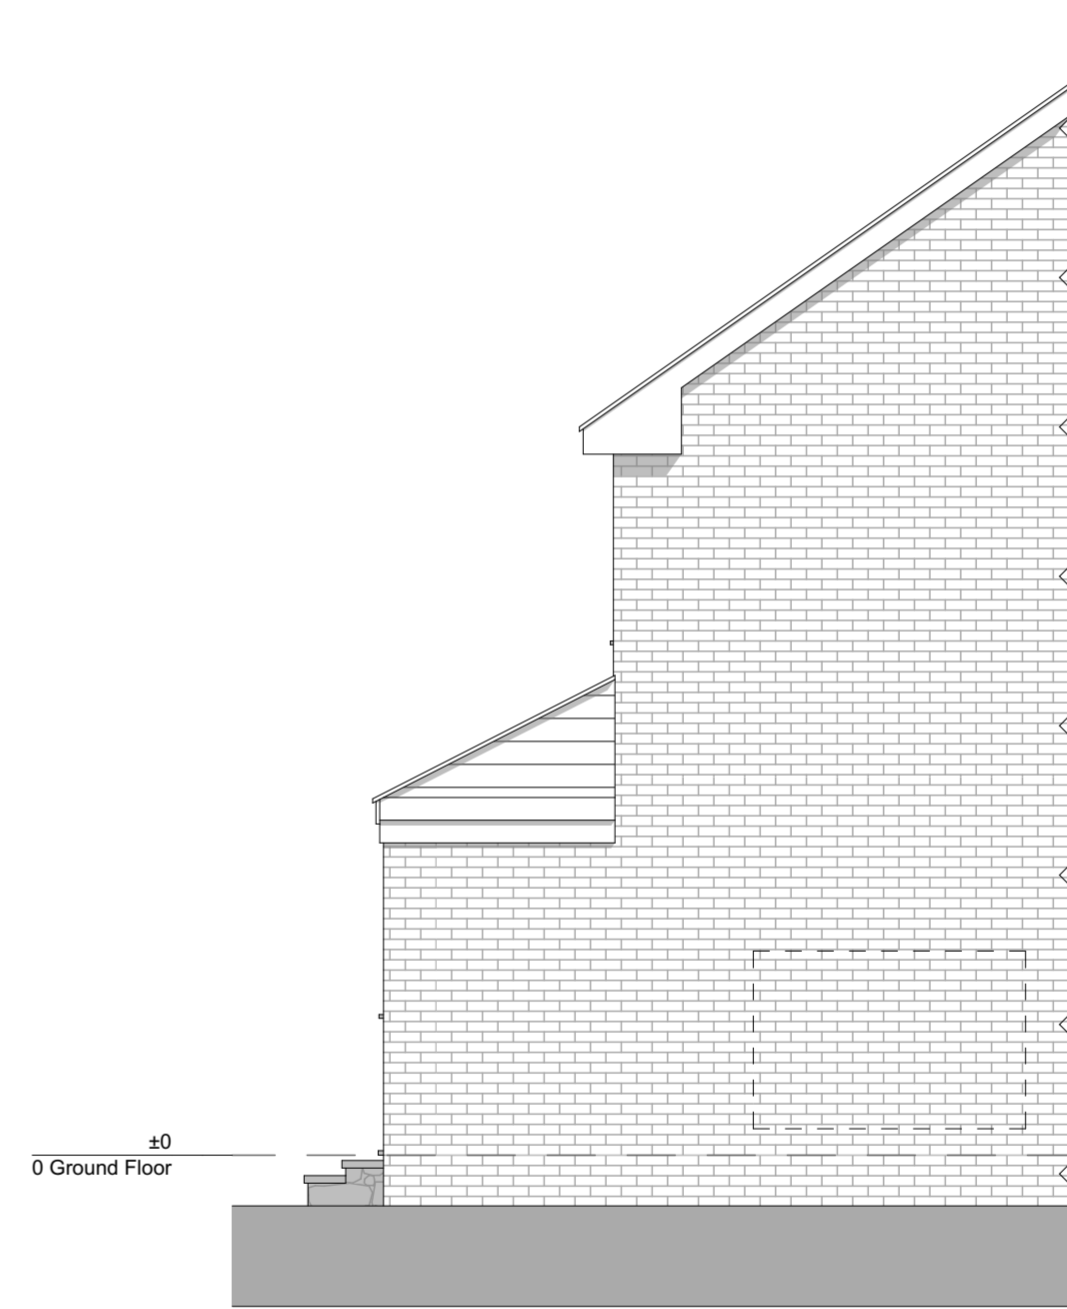

E-02 Side Elevation 1:50

Revision History			
RevID	ChID	Change Name	Date

Proposed Garage Conversion	
Proposed Garage Conversion 32 Ashbourne Way Cleckheaton BD19 5JA	
Drawing Name Grouped Proposed Plans & Elevations	
Drawing Status PLANNING APPLICATION	
Modified by TT	Date Feb 2024
Checked by TT	Date Feb 2024
Drawing Scale 1:50	
Layout ID (PL) 002	Revision -