



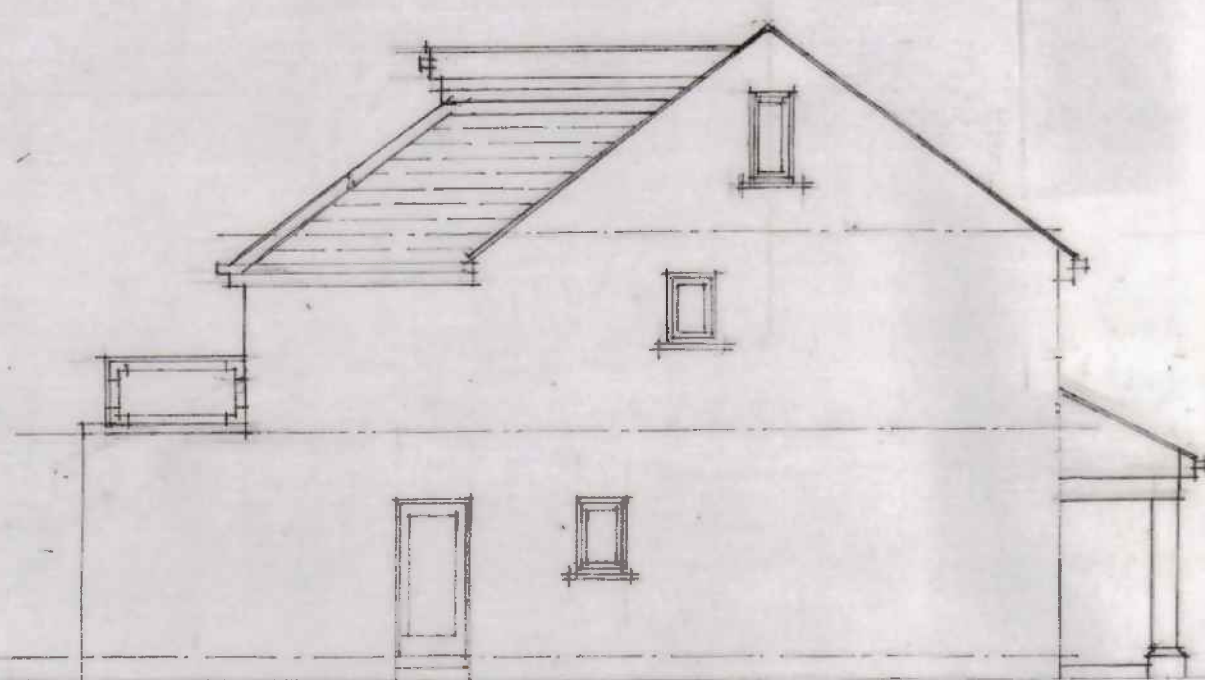

PROPOSED EAST ELEVATION

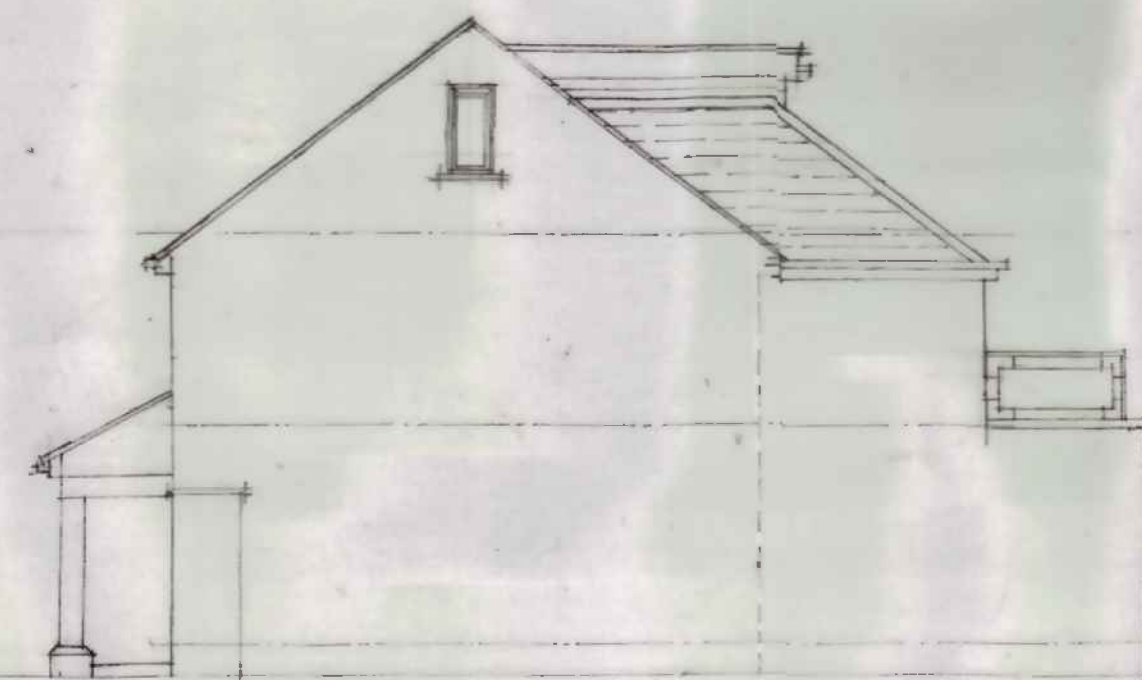


PROPOSED WEST ELEVATION




PROPOSED SOUTH ELEVATION




PROPOSED NORTH ELEVATION

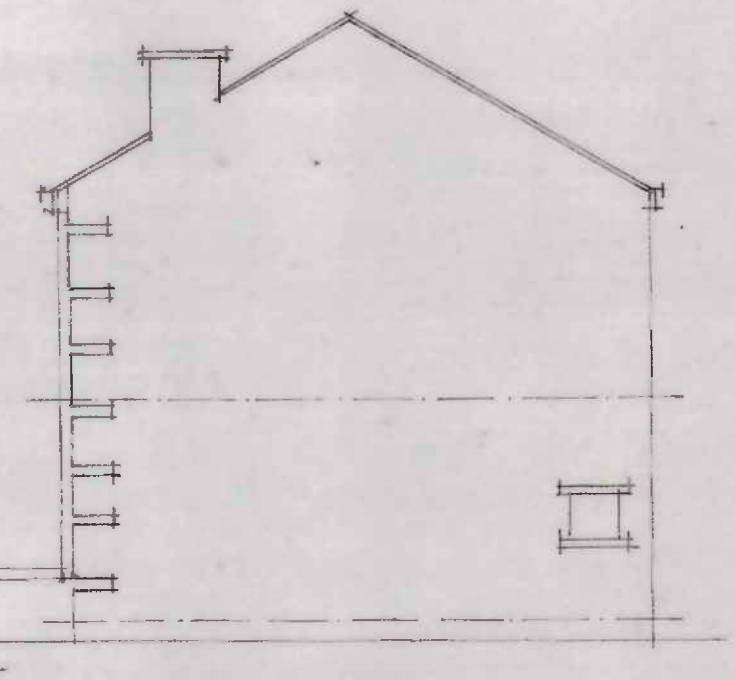


EXISTING WEST ELEVATION

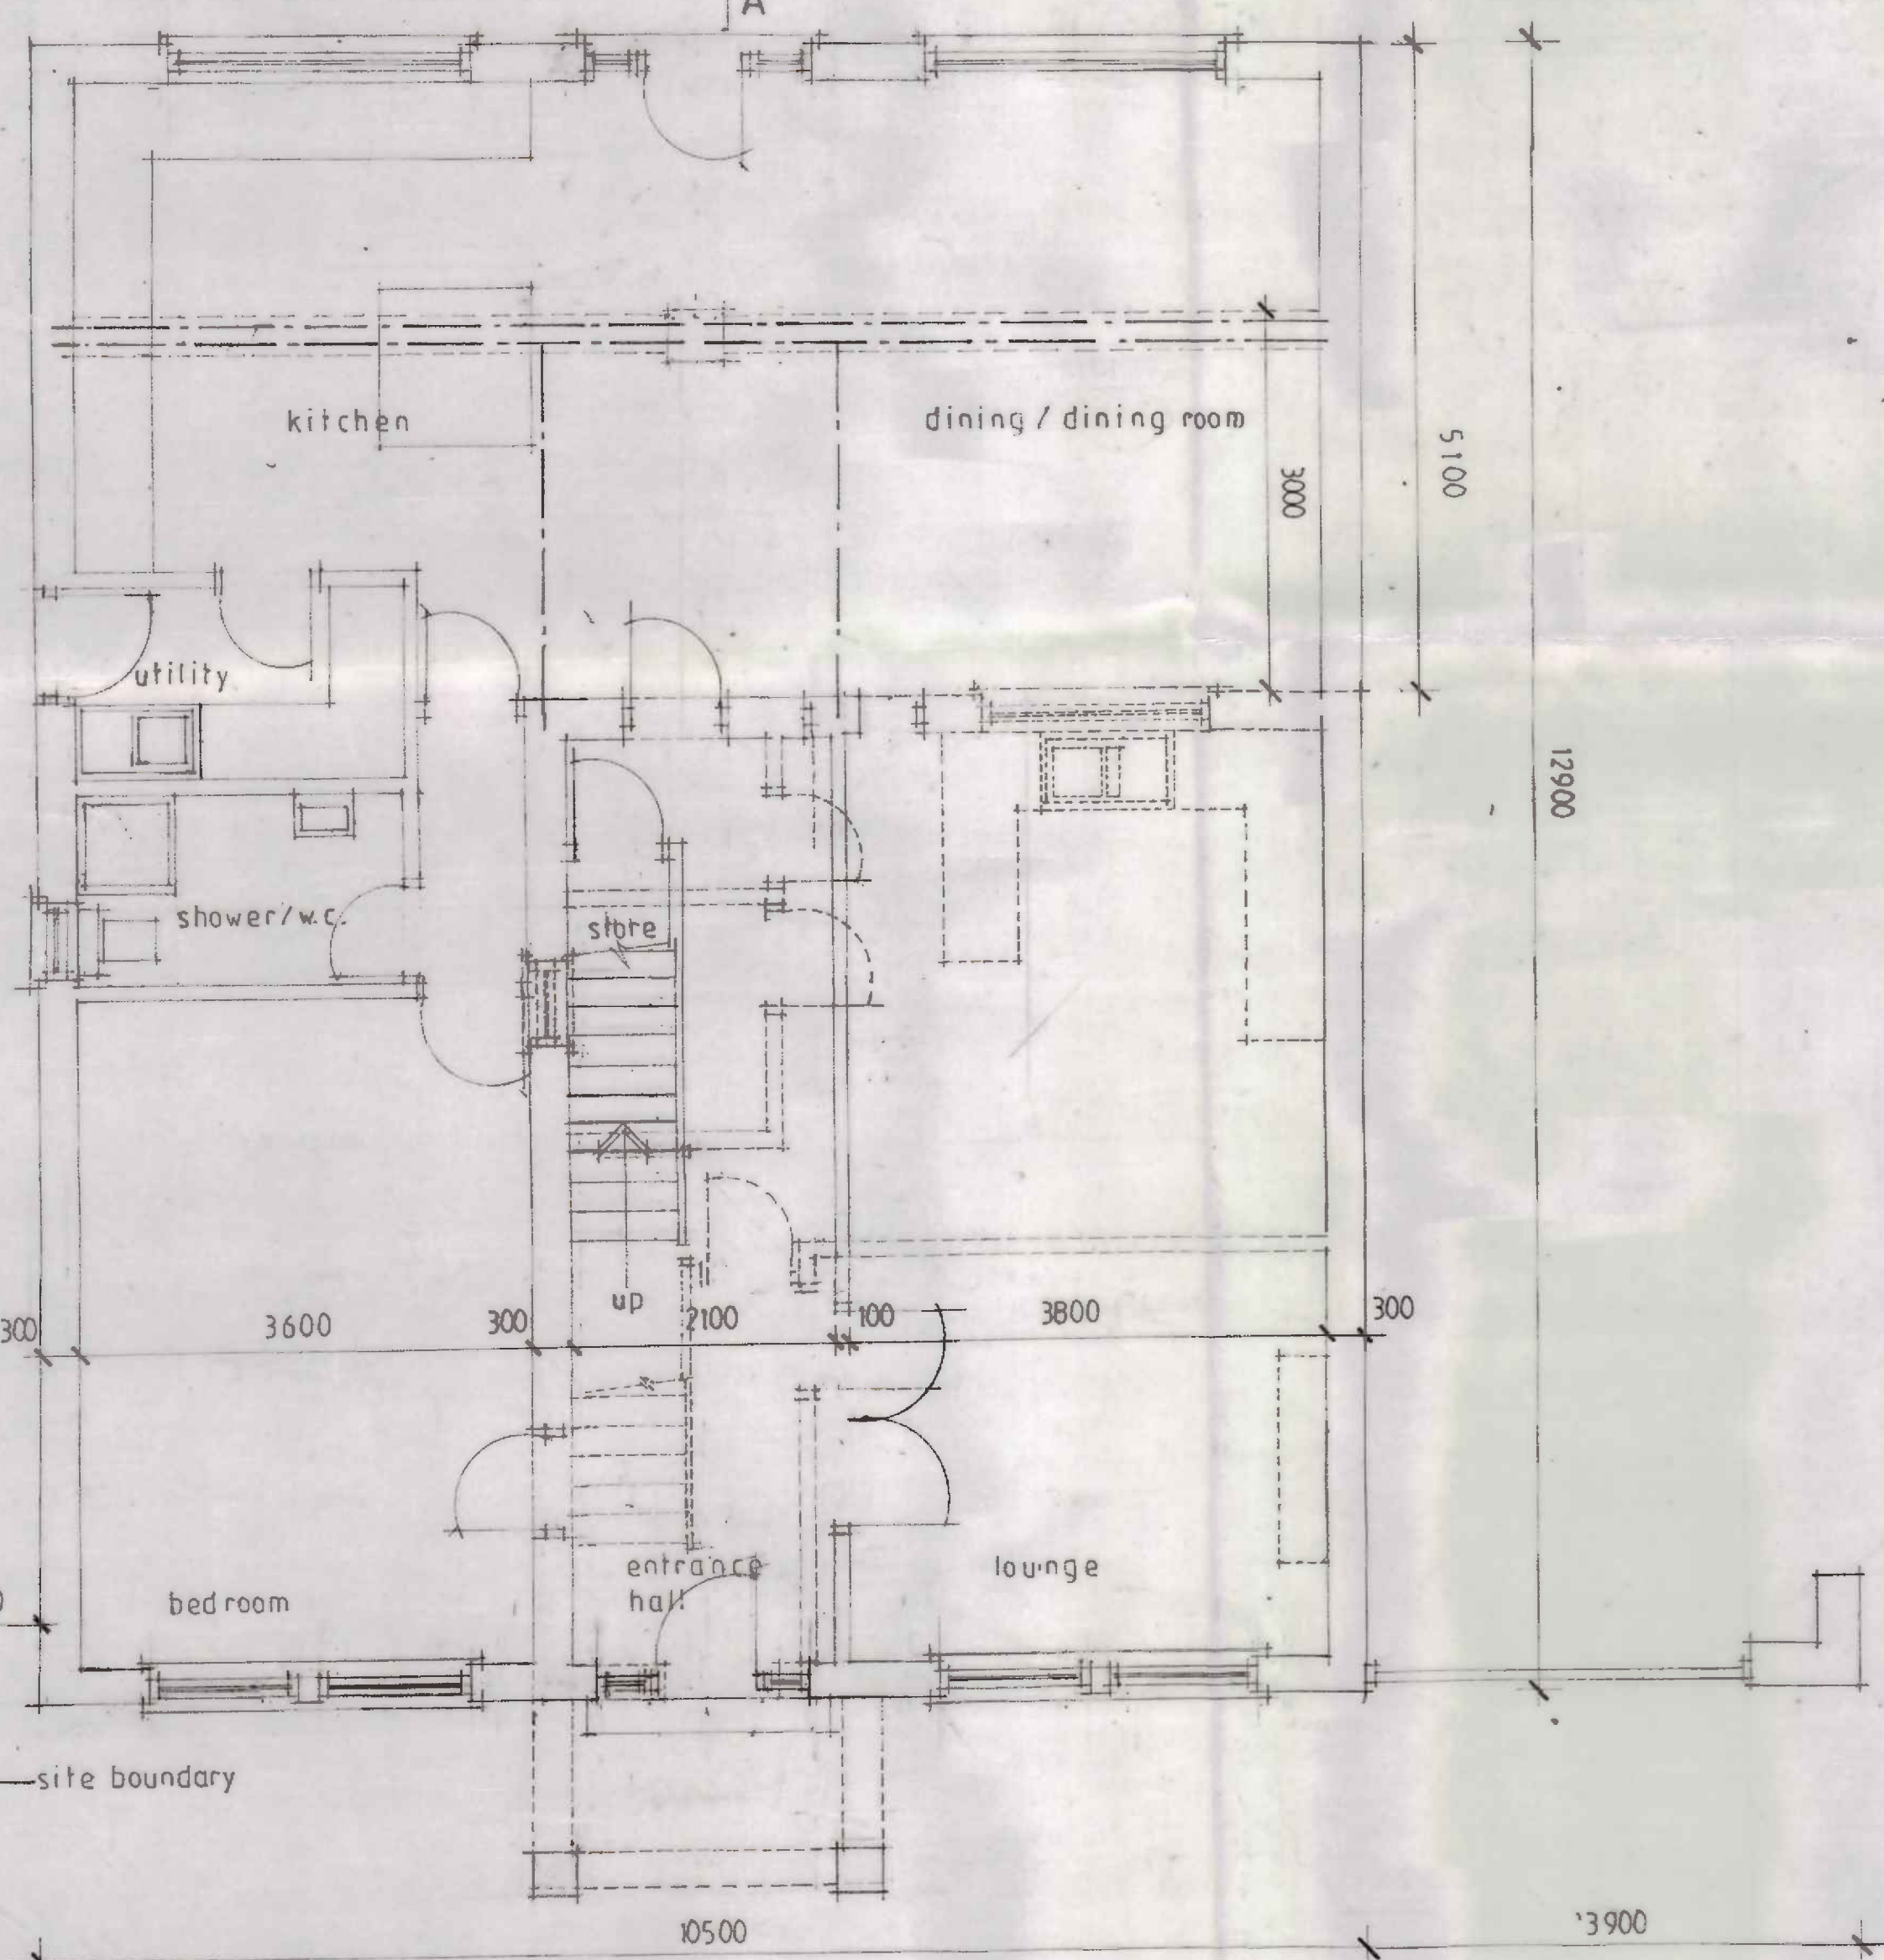


GROUND FLOOR PLAN A

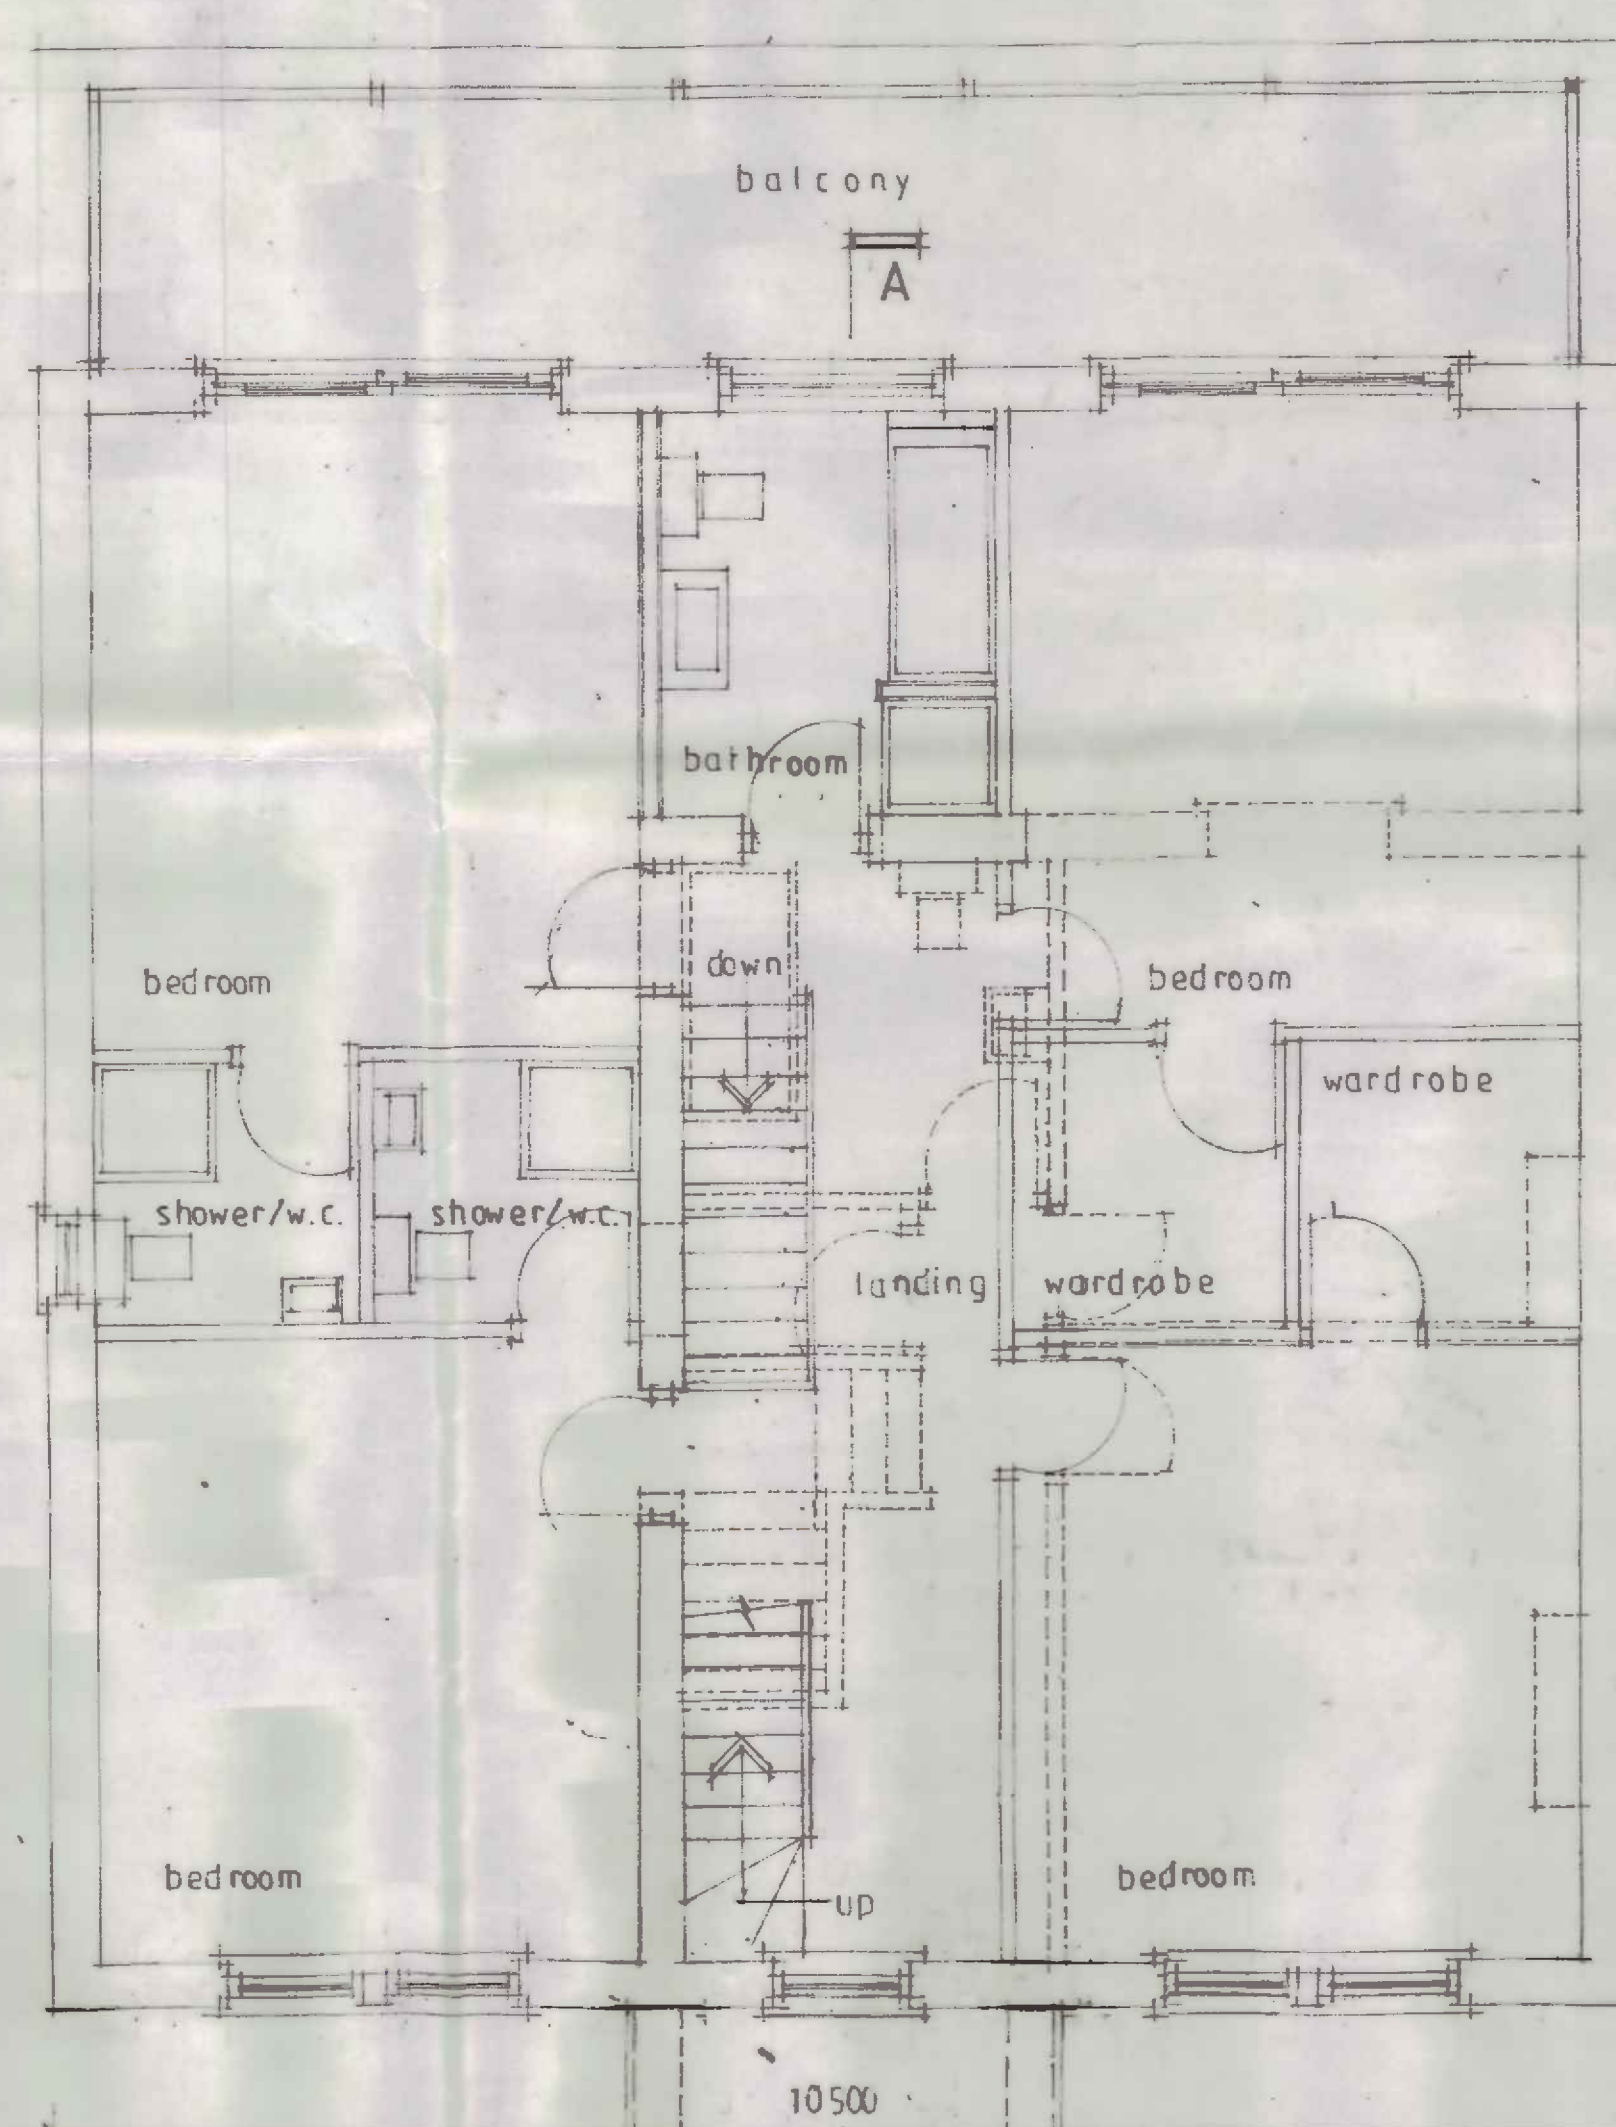

FIRST FLOOR PLAN.

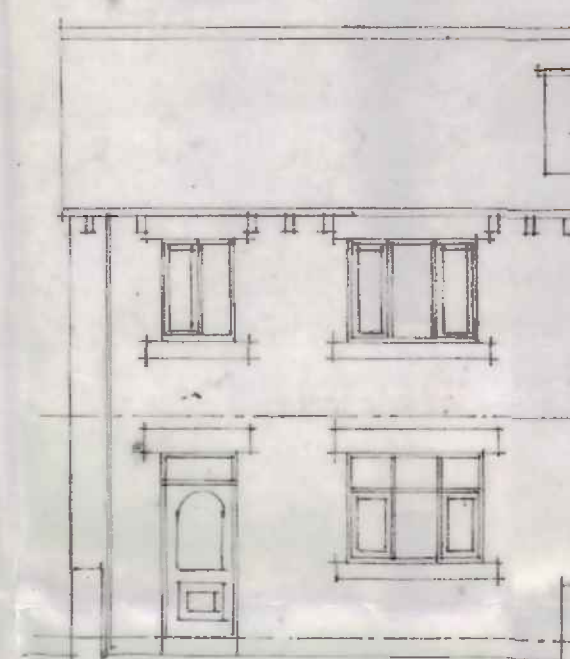

EXISTING NORTH ELEVATION

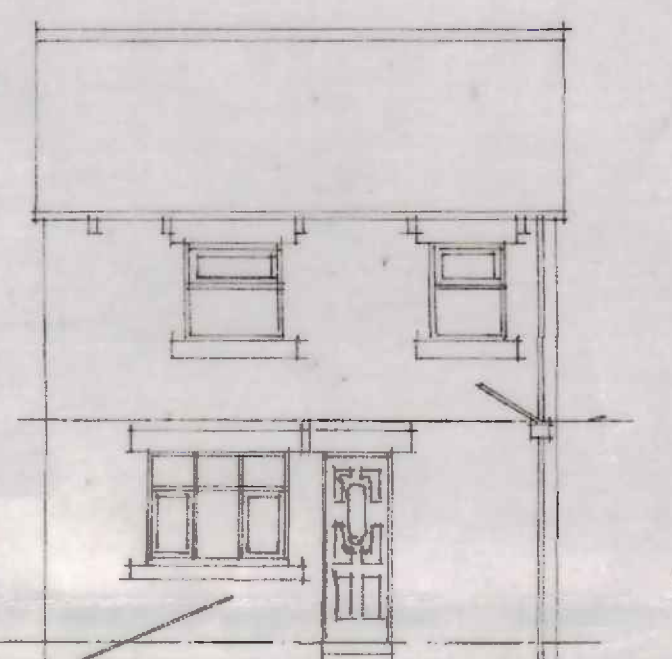

EXISTING SOUTH ELEVATION

MATERIALS

WALLS NORTH ELEVATION
Natural Stone to match existing
SOUTH EAST and WEST ELEVATIONS
Facing Brick to match existing

ROOF Concrete Tiles to match existing


WINDOWS White up.v.c.

DOORS up.v.c.


R.W. and SOIL GOODS Black p.v.c.

REAR DORMER WALL White Horizontal p.v.c. boarding

REAR DORMER ROOF Flat, Chippings and Felt.

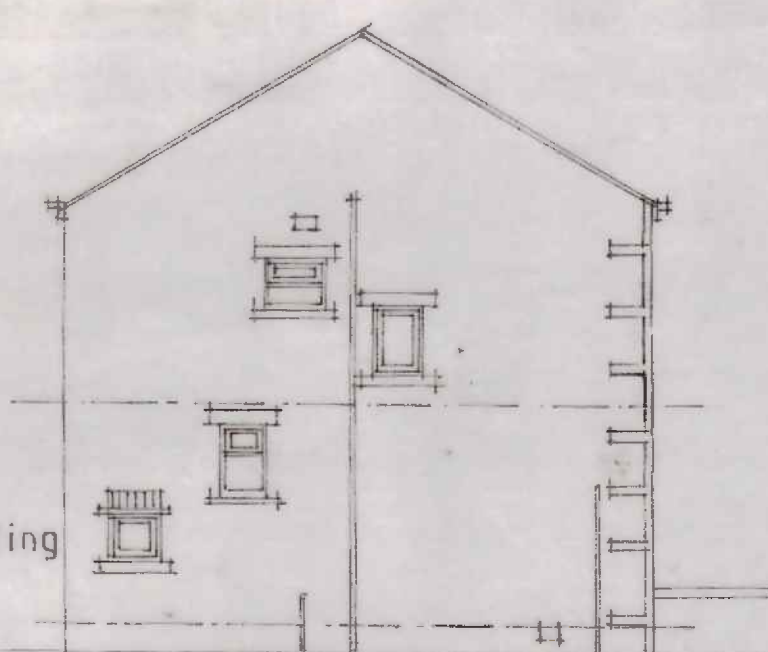

EXISTING EAST ELEVATION

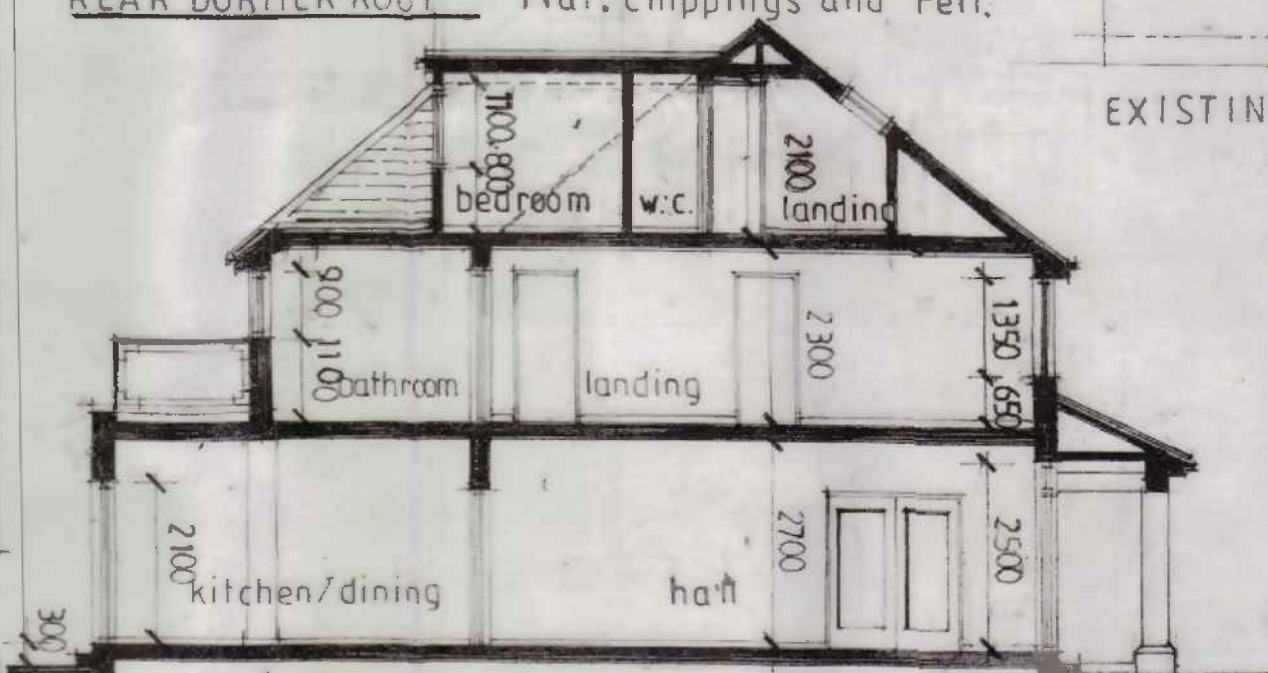

SECTION A.A.

PROPOSED ALTERATIONS 2 STOREY EXTENSIONS TO ONE SIDE AND REAR AND ROOMS IN ROOFSPACE AT 23 COWPER STREET SAVILE TOWN DEWSBURY WF12 9NN FOR MR SAJJAD ALI

scales 1:50, 1:100 drawing SKETCH PROPOSALS GF and FF PLANS and ELEVATIONS.

drawing no 101027.1