
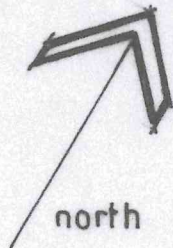


COWPER STREET

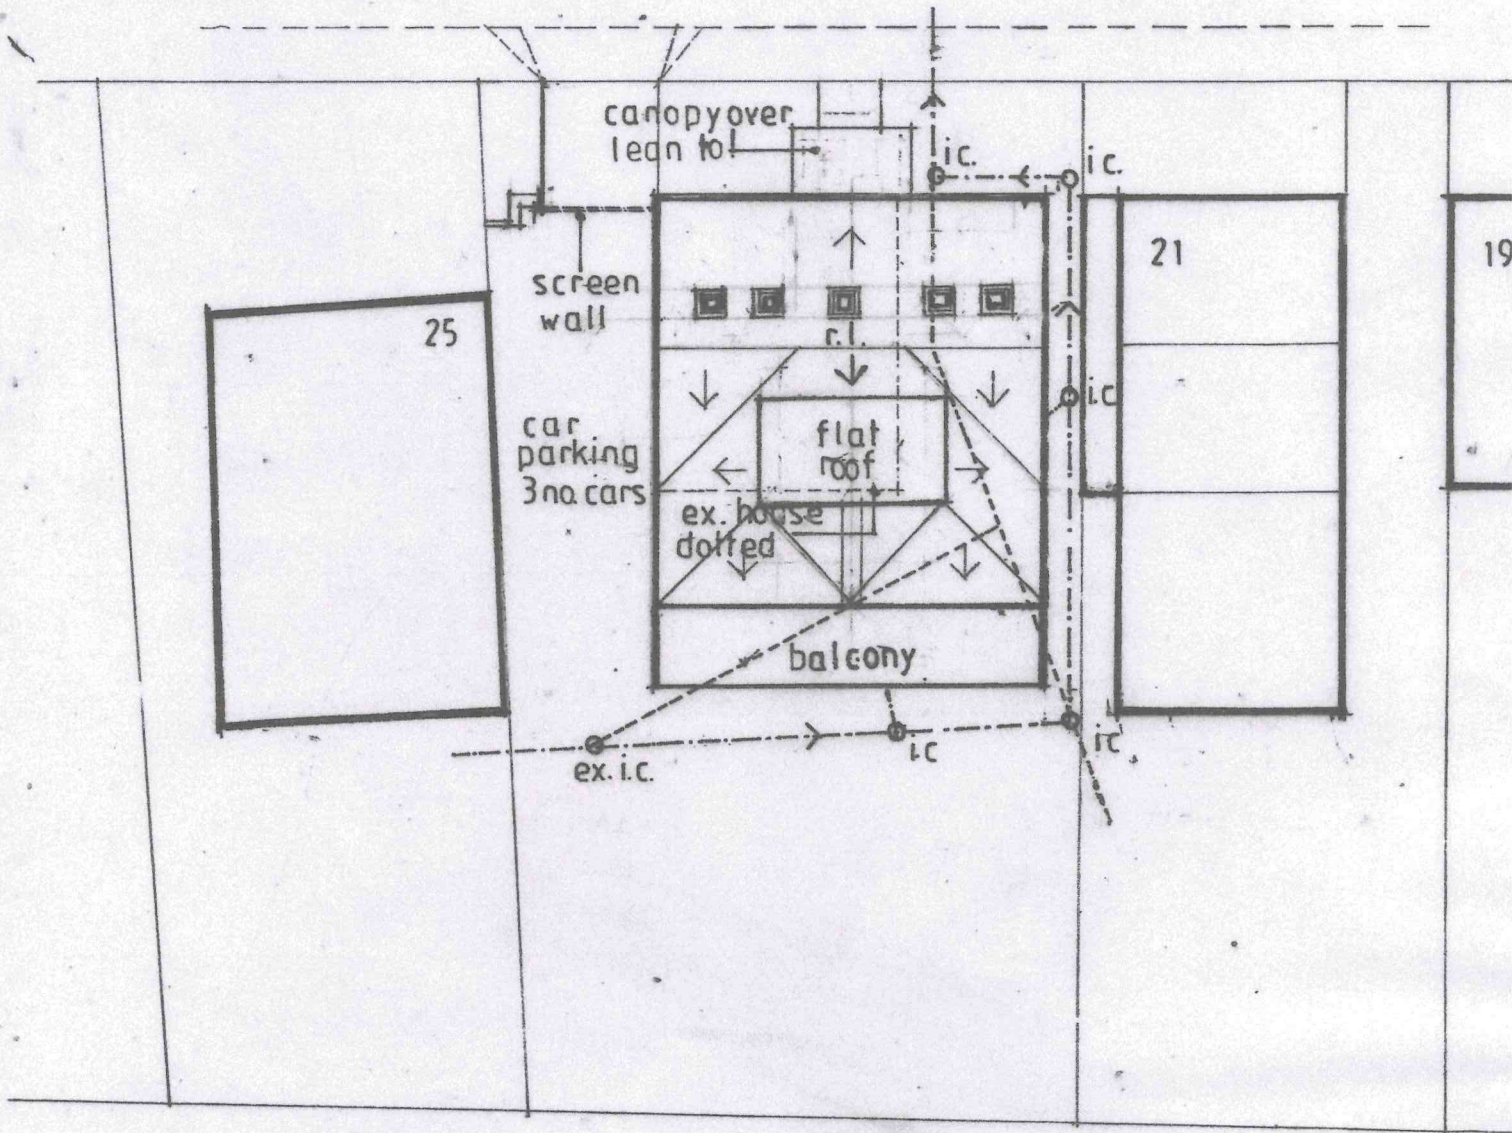

LEGEND

----- defunct drainage
 - - - - - new drainage

PROPOSED ALTERATIONS, 2 STOREY EXTENSIONS TO ONE
 SIDE AND REAR AND ROOMS IN ROOFSPACE AT 23 COWPER
 STREET, SAVILE TOWN, DEWSBURY WF 12 9NN FOR MR

SAJJAD ALI

scale 1:200. drawing BLOCK ROOF AND DRAINAGE PLAN 191024.

drawing
 no.