



PROPOSED FRONT ELEVATION

SCALE 1:100

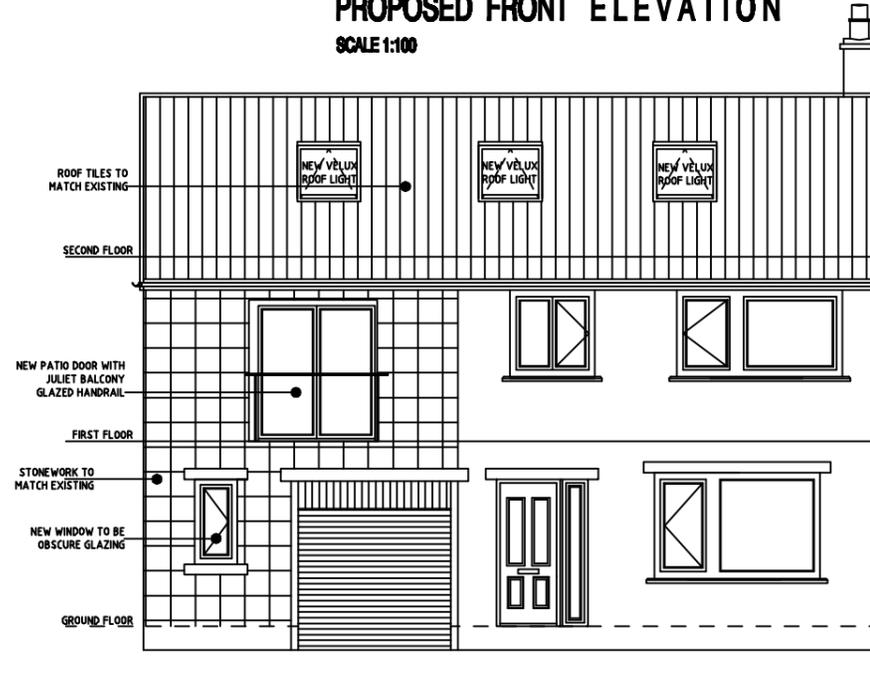

PROPOSED SIDE ELEVATION

SCALE 1:100

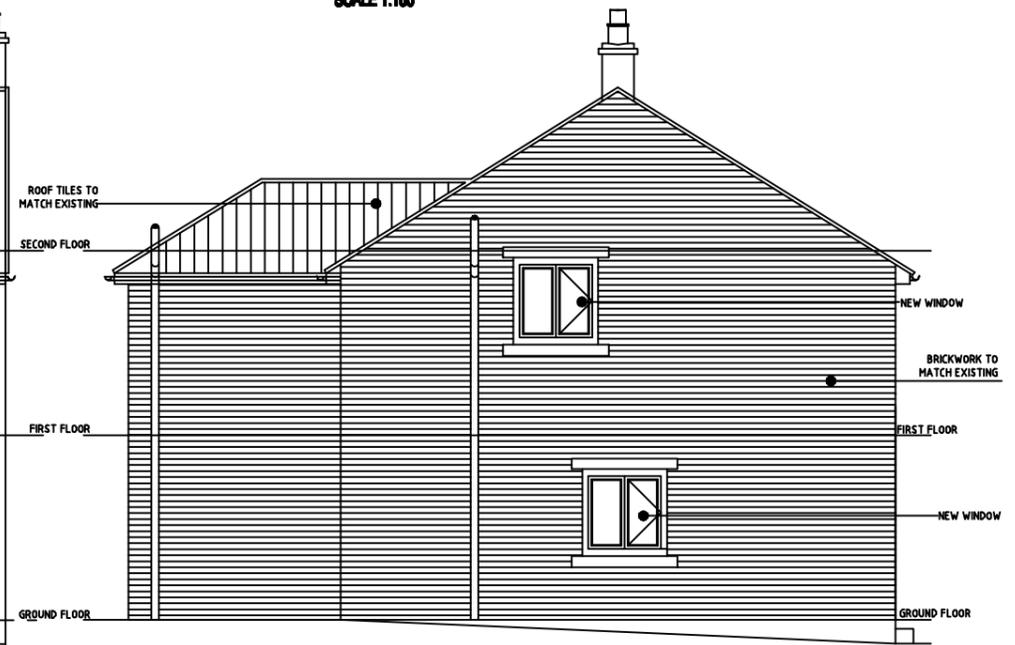

PROPOSED REAR ELEVATION

SCALE 1:100



<p>PROJECT TITLE Proposed Side and rear extension @ 82 Jenkyn Lane Shepley</p>	<p>CLIENT Ian Spedding 82 Jenkyn Lane, Shepley</p>
<p>DRAWN BY Ian Spedding</p>	<p>DRAWING NO I.S 004</p>
<p>DATE February 2024</p>	<p>SCALE Proposed Elevations 1:100 @ A3</p>