


EXISTING SITE PLAN @ SCALE 1:500@A4

Use figured dimensions only. DO NOT SCALE.
All dimensions are in millimetres unless noted otherwise.
All levels are in metres above ordnance datum unless noted otherwise.
This drawing must be read in conjunction with all other relevant drawings and specifications from the Architect and other consultants.
© KUFIC 2024

NOTES: _____

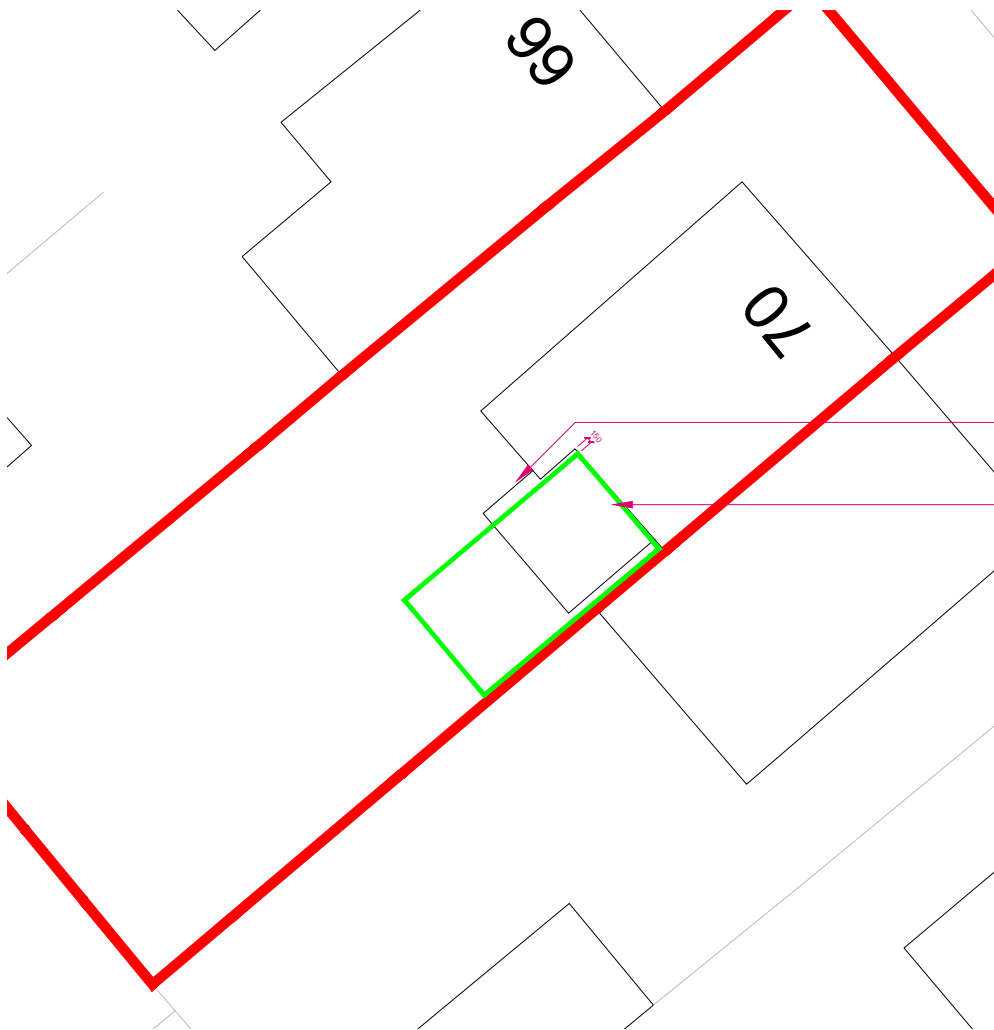

EXISTING CONSERVATORY
TO GF TO BE DEMOLISHED

6M SINGLE STOREY EXTENSION

KUFIC ARCHITECTS

Suite 24 Batley Business Park, Tel: 01924 694 404
Technology Drive, info@kufic.co.uk
Batley WF17 6ER www.kufic.co.uk

PROJECT:
70 BYWELL RD, DEWSBURY WF12 7LH

TITLE:
SINGLE STOREY REAR EXTENSION

DESCRIPTION:
SITE PLANS

PROPOSED SITE PLAN @ SCALE 1:200@A4

DATE: 05/01/24 DRAWN: MZ
SCALE: VARIES @ A4 CHECKED: HD

DRAWING REF: REV:
23292-D02-A