



Use figured dimensions only. DO NOT SCALE.  
 All dimensions are in millimetres unless noted otherwise.  
 All levels are in metres above ordnance datum unless noted otherwise.  
 This drawing must be read in conjunction with all other relevant drawings and specifications from the Architect and other consultants.  
 © KUFIC 2024

**NOTES:**

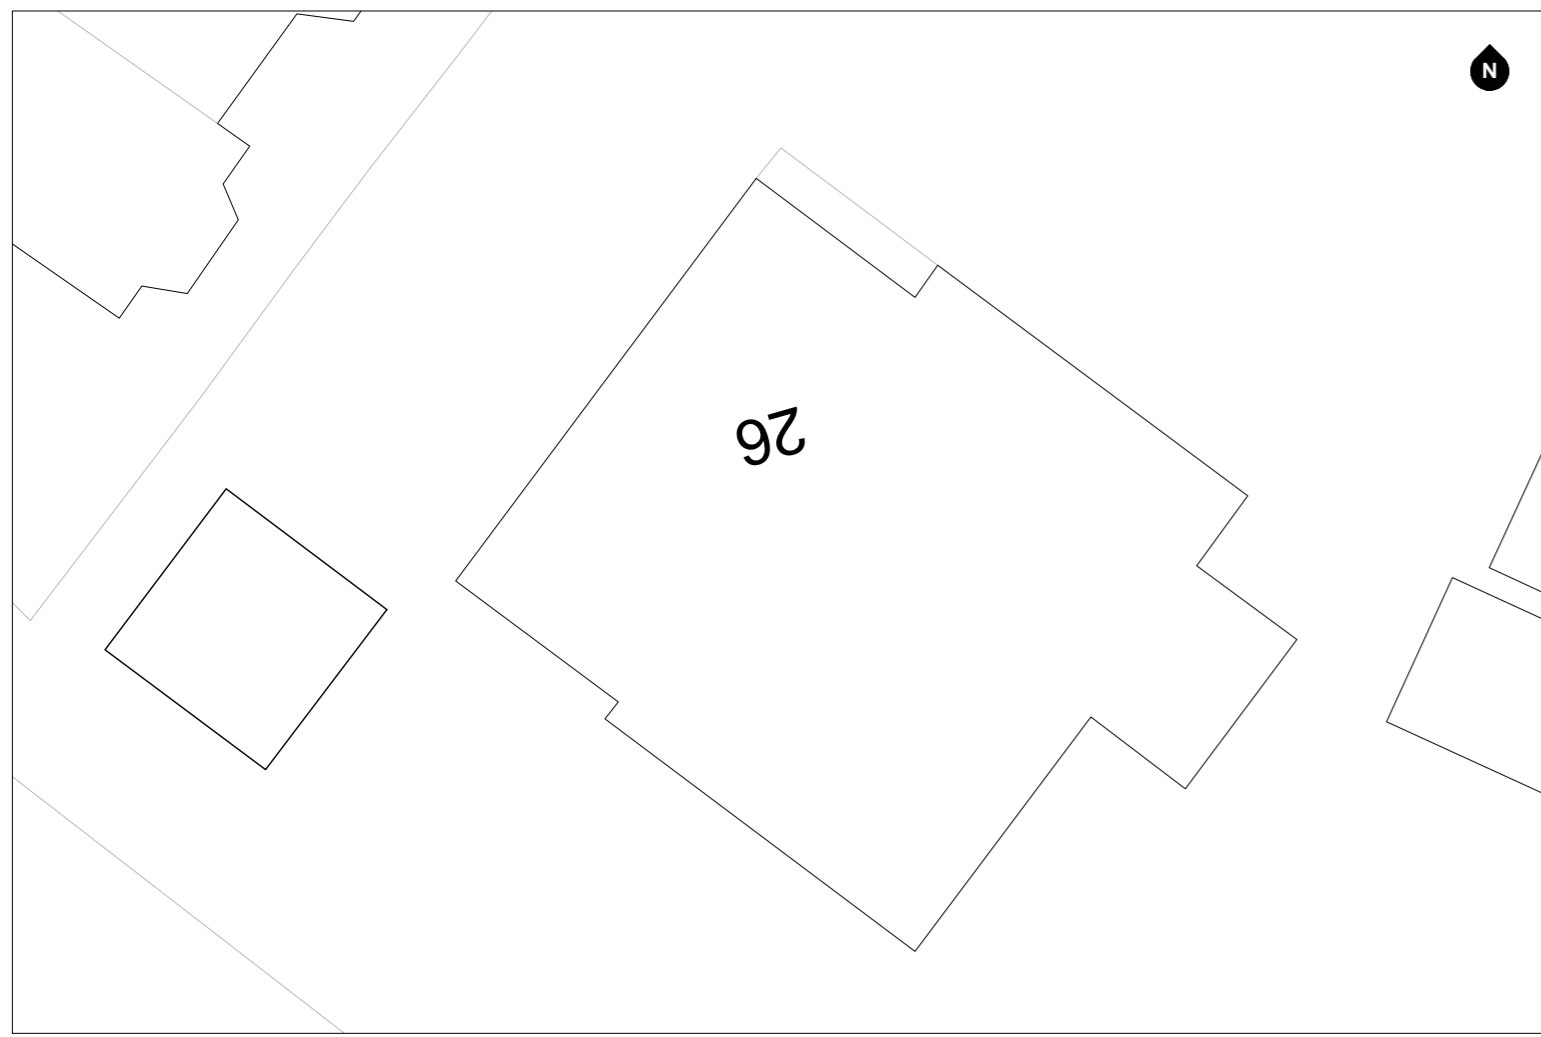

**EXISTING SITE PLAN**  
1:200 @ A1

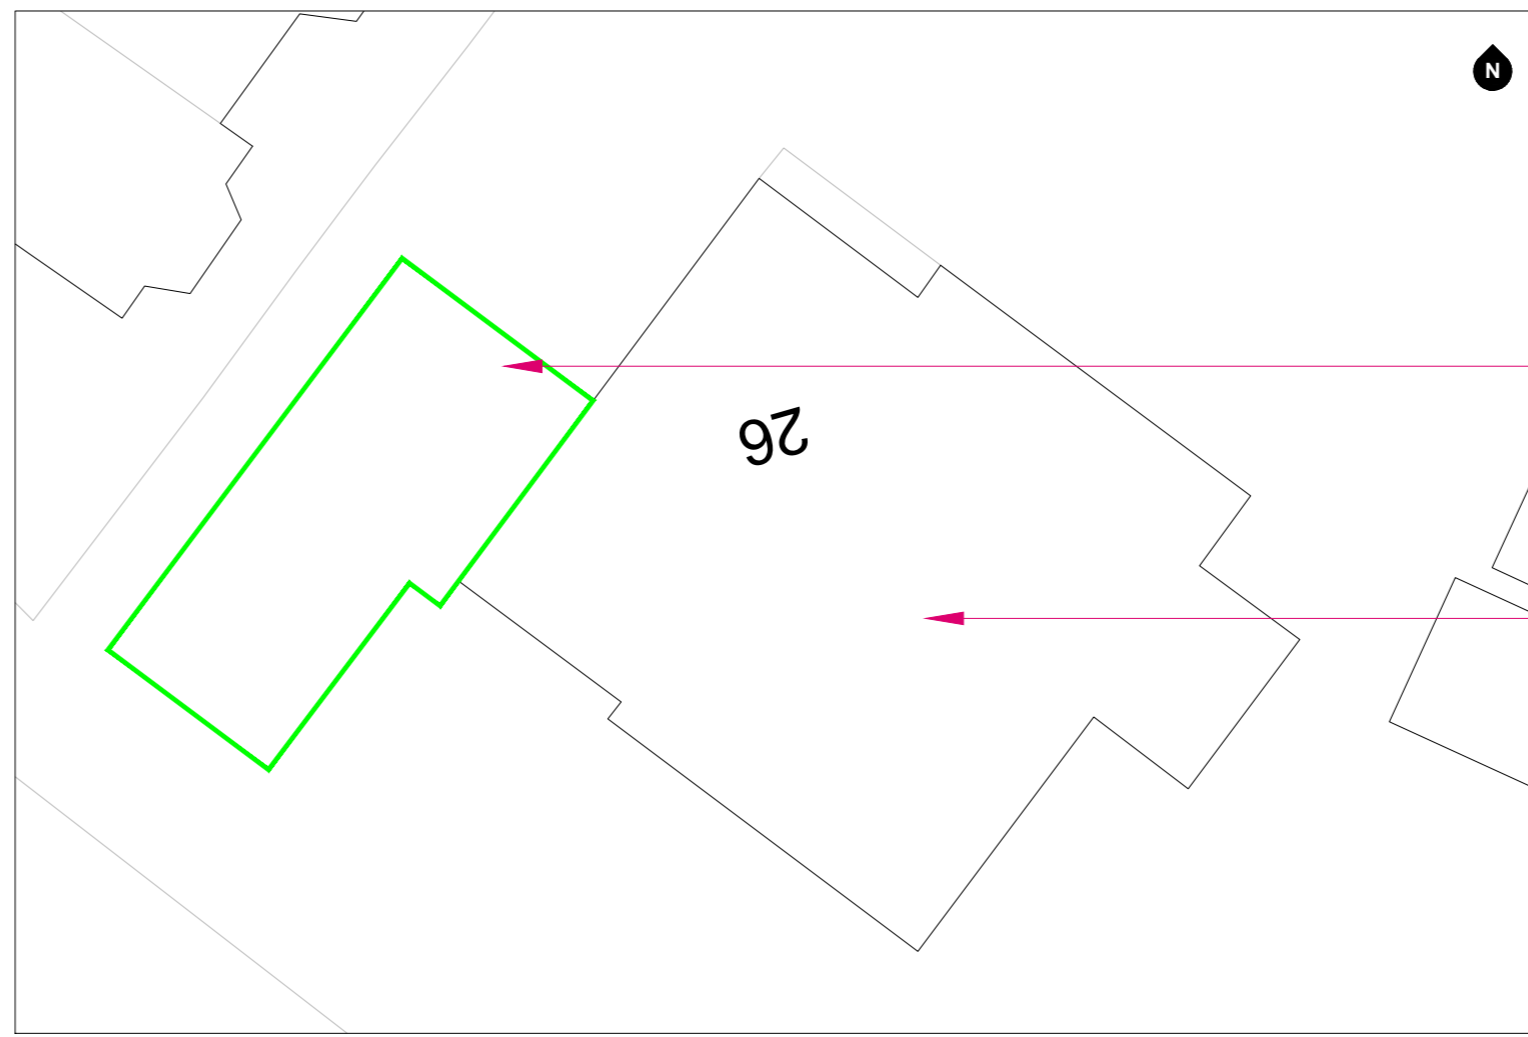


**PROPOSED SITE PLAN**  
1:200 @ A1

Extension of existing detached garage to attach to host dwelling

Host dwelling



**EXISTING FRONT ELEVATION**  
1:100 @ A1

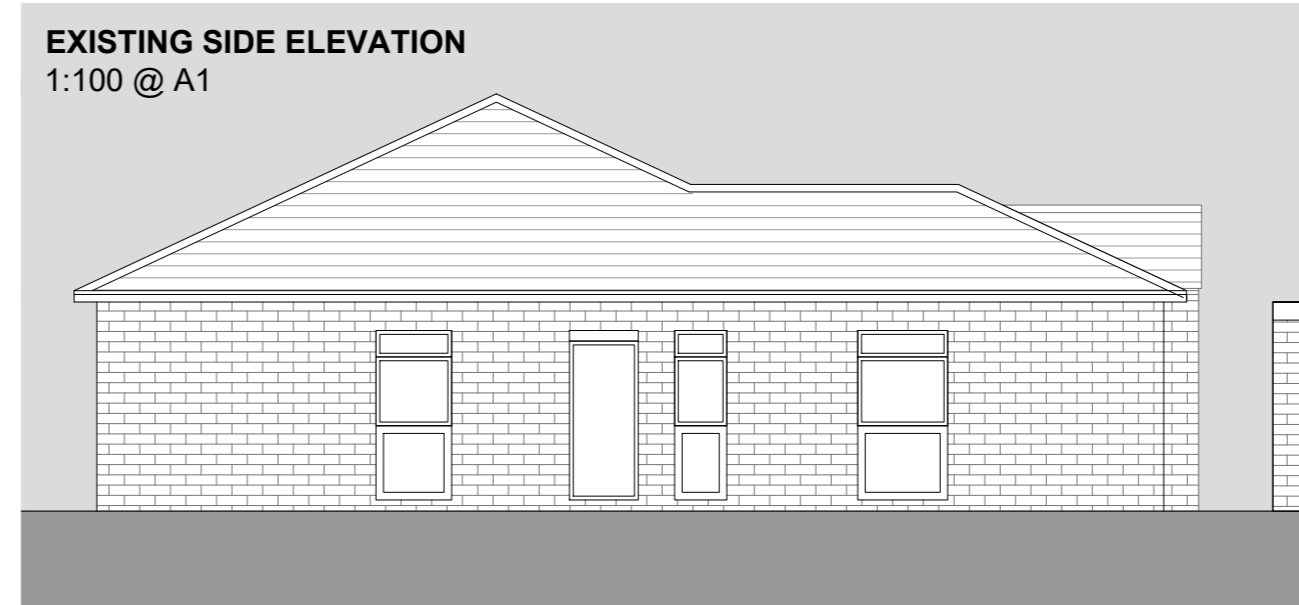

**EXISTING SIDE ELEVATION**  
1:100 @ A1



**EXISTING REAR ELEVATION**  
1:100 @ A1



**EXISTING OTHER SIDE ELEVATION**  
1:100 @ A1



**PROPOSED FRONT ELEVATION**  
1:100 @ A1



**PROPOSED SIDE ELEVATION**  
1:100 @ A1




**PROPOSED REAR ELEVATION**  
1:100 @ A1



**PROPOSED OTHER SIDE ELEVATION**  
1:100 @ A1



**EXISTING GROUND FLOOR PLAN**  
1:200 @ A1

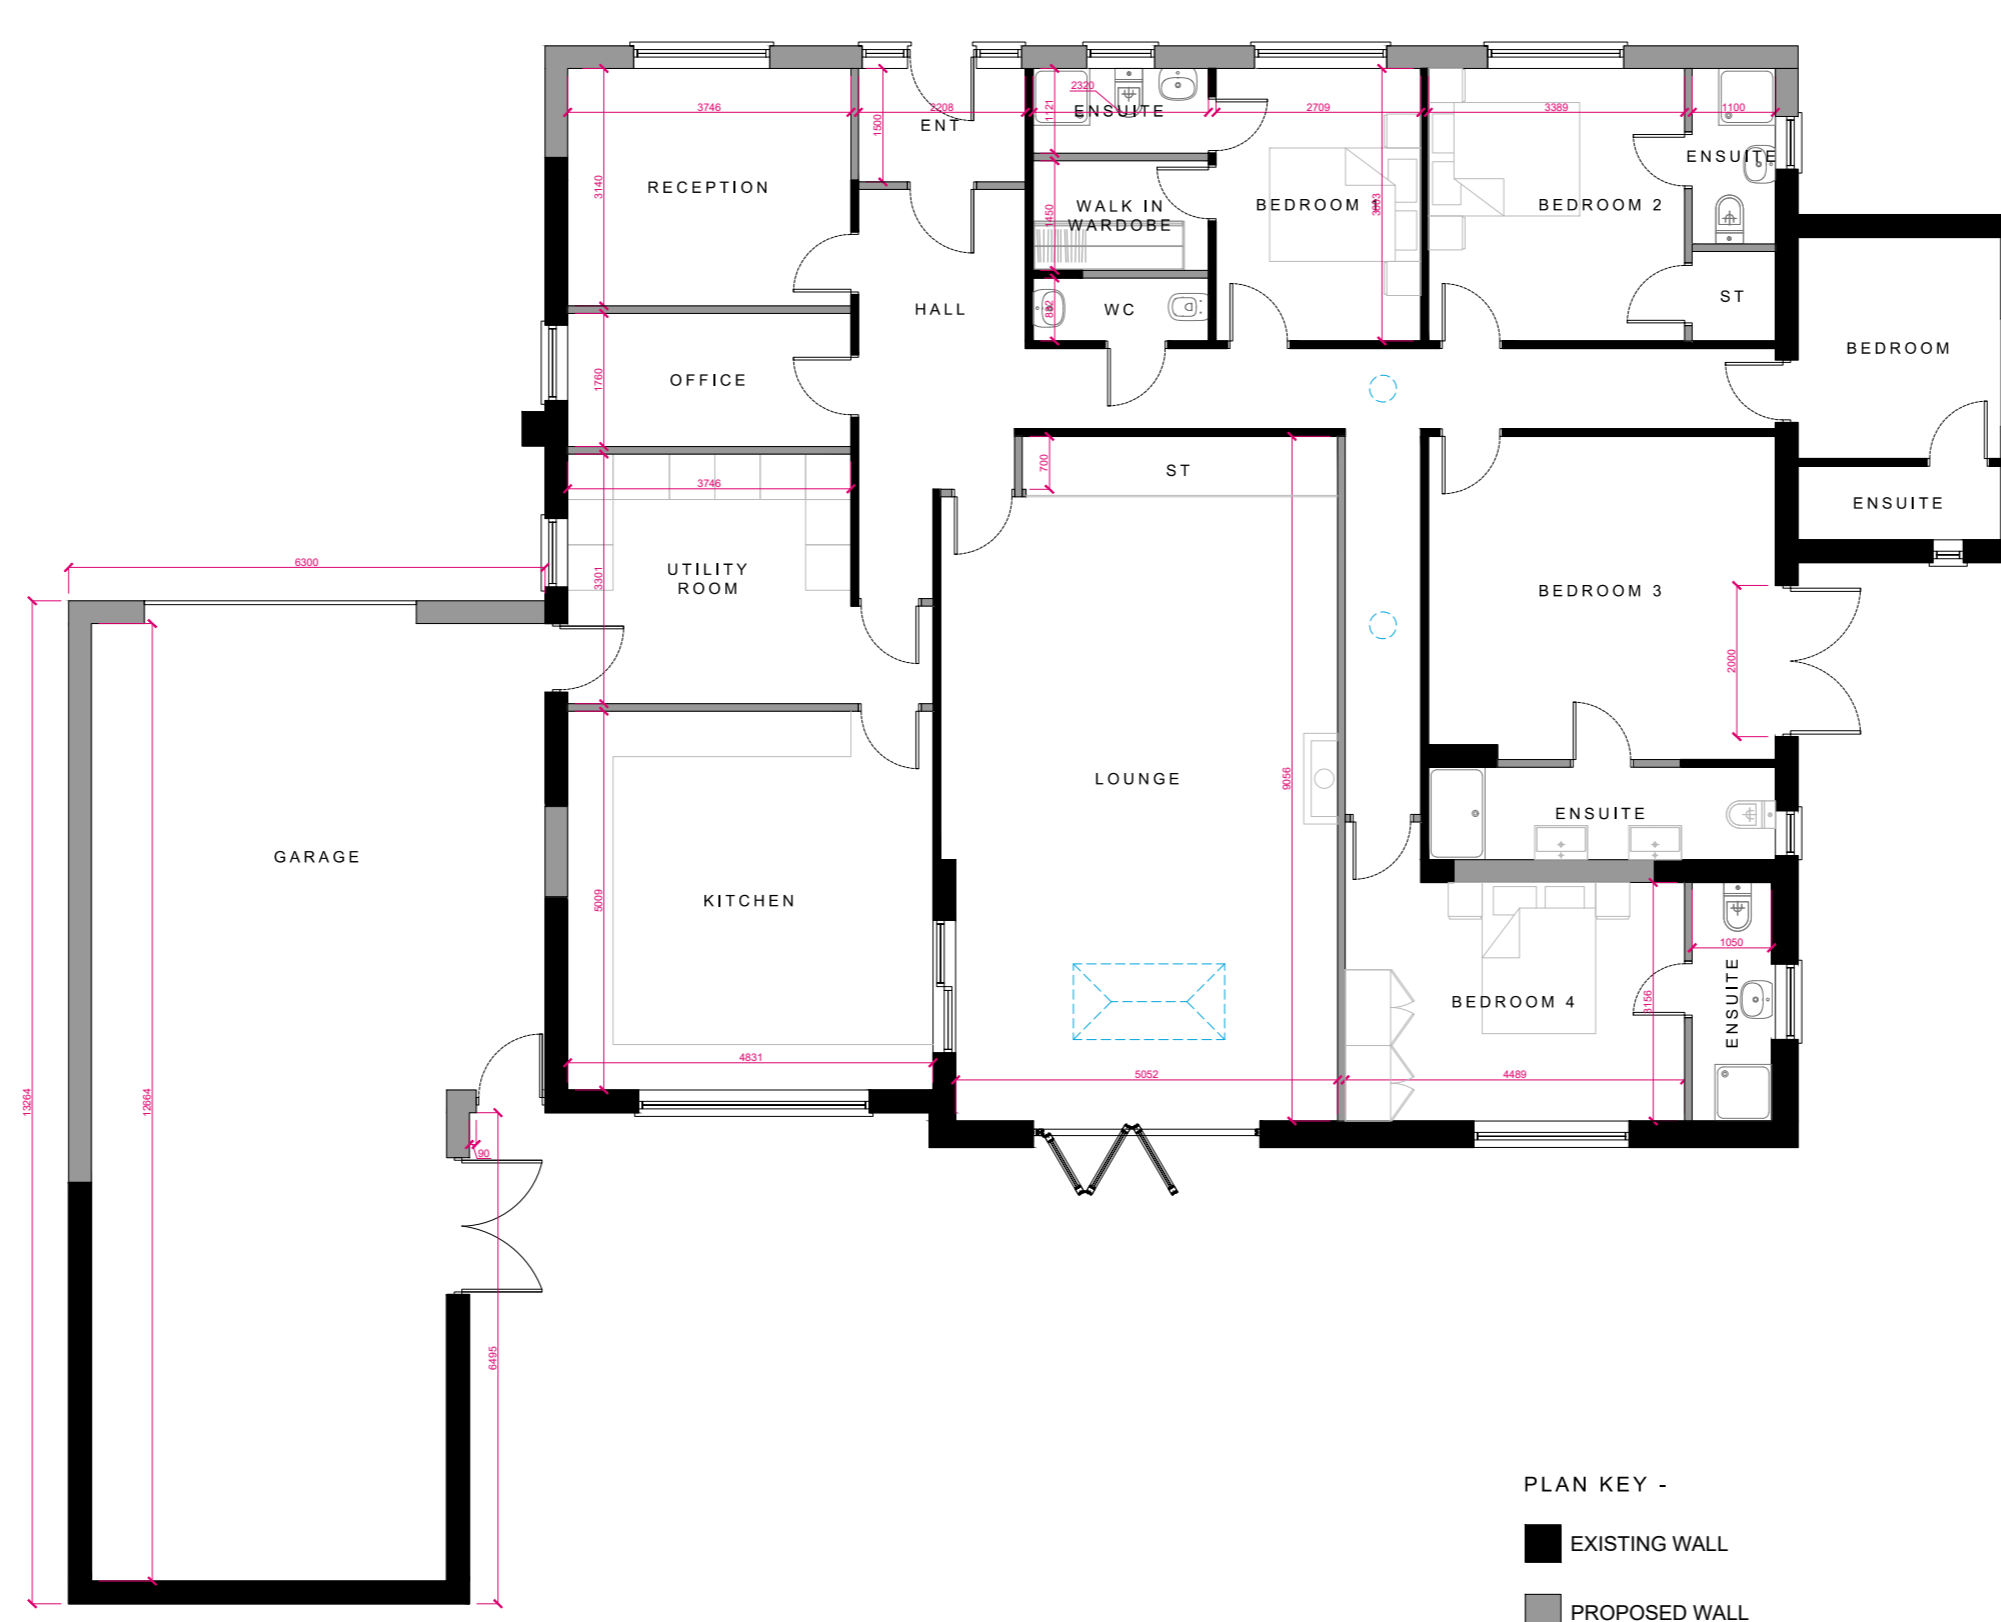

**PROPOSED GROUND FLOOR PLAN**  
1:100 @ A1

PLAN KEY -

■ EXISTING WALL

■ PROPOSED WALL

**KUFIC ARCHITECTS**  
 Suite 24 Batley Business Park,  
 Technology Drive,  
 Batley WF17 6ER  
 Tel: 01924 694 404  
 info@kufic.co.uk  
 www.kufic.co.uk

**PROJECT:**  
26 LINEFIELD ROAD, BATLEY

**TITLE:**  
INTERNAL REMODEL WITH EXTERNAL ALTERATIONS AND SINGLE STOREY EXTENSIONS

**DESCRIPTION:**  
GROUPED PLANS

**DATE:** 09/02/24  
**SCALE:** VARIES @A1

**DRAWN:** MZ  
**CHECKED:** HD

**DRAWING REF:** 22254-D02-A  
**REV:**