
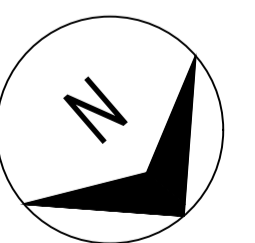


PROPOSED FIRST FLOOR PLAN
SCALE 1:50

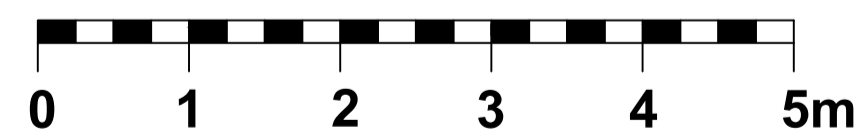

A/22/04/24 revised to suit planners feedback.

Rev/Date

PLEASE NOTE
Any dimensions required by Consultants/ Contractors/ Subcontractors must not be scaled from this drawing. In case of discrepancies please notify the Architect at once.
Dimensions required for specialist manufacturers' items and fitted furniture need to be taken on site.
All shop-fit drawings to be approved by CherishHomes COPYRIGHT
This drawings are copyright by CherishHomes and may not be used or reproduced in any way without written consent.

Drawing Title

CH-003
PROPOSED
FIRST FLOOR PLAN

Drawing Number
CH - 003 - 03A

Project
17 INGLEWOOD AVENUE, HUDDERSFIELD

Drawing Status

Concept Planning Tender Construction
Scale A1 Date 20.02.24
Drawn KS Checked

CherishHomes for:
PAM JACKSON

