


General Notes


THIS DRAWING HAS BEEN PREPARED FROM HAND MEASURED SURVEY INFORMATION AND IS FOR INFORMATION PURPOSES ONLY. DO NOT SCALE FROM DRAWING. USE FIGURED DIMENSIONS ONLY. ALL DIMENSIONS MUST BE CHECKED AND VERIFIED ON SITE PRIOR TO COMMENCEMENT OF WORK AND DESIGNER TO BE NOTIFIED OF ANY DISCREPANCIES.

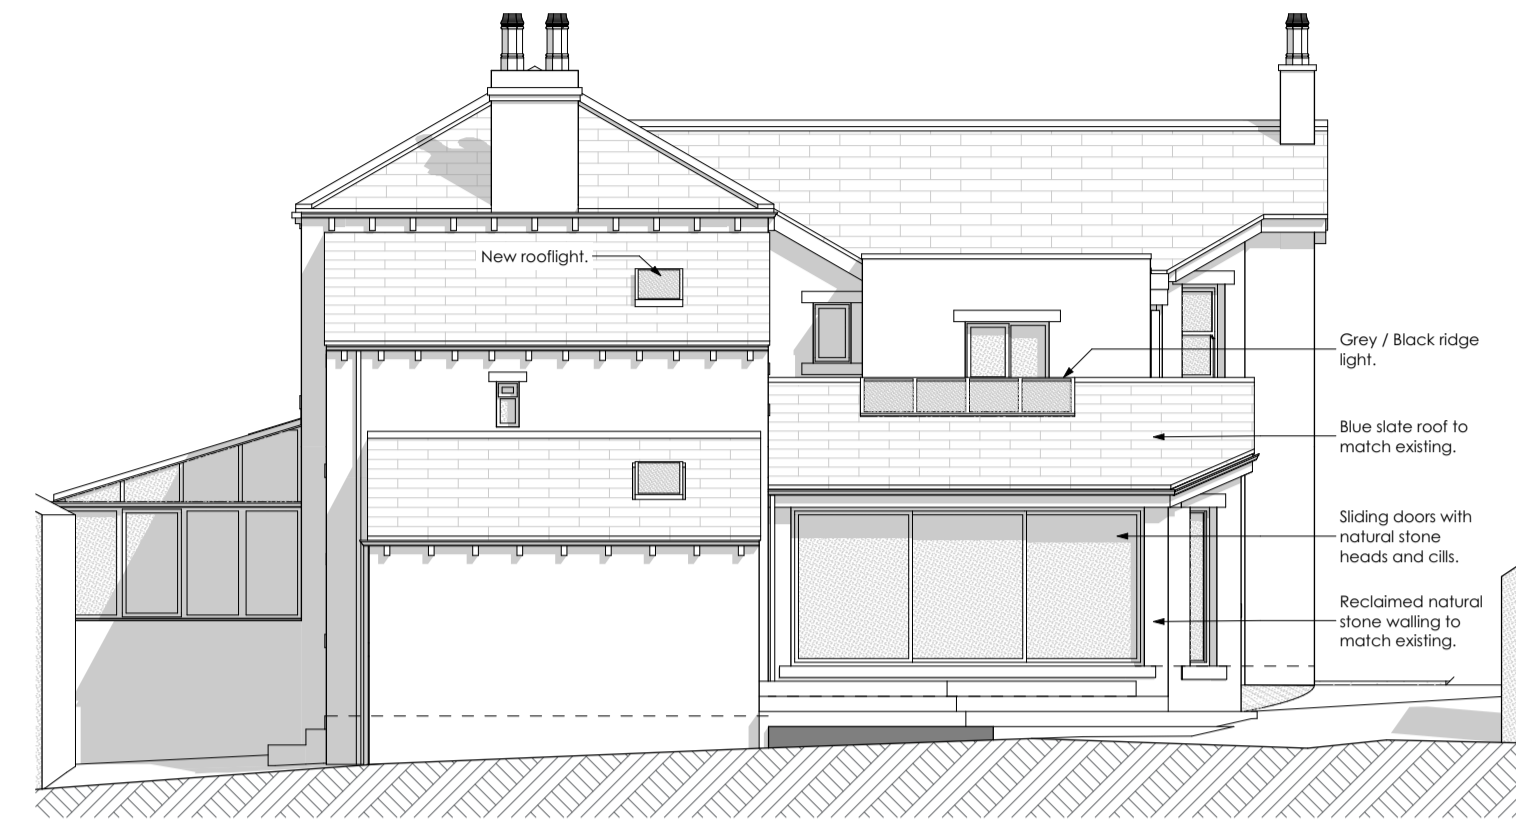


South East Elevation
1:100




North East Elevation
1:100

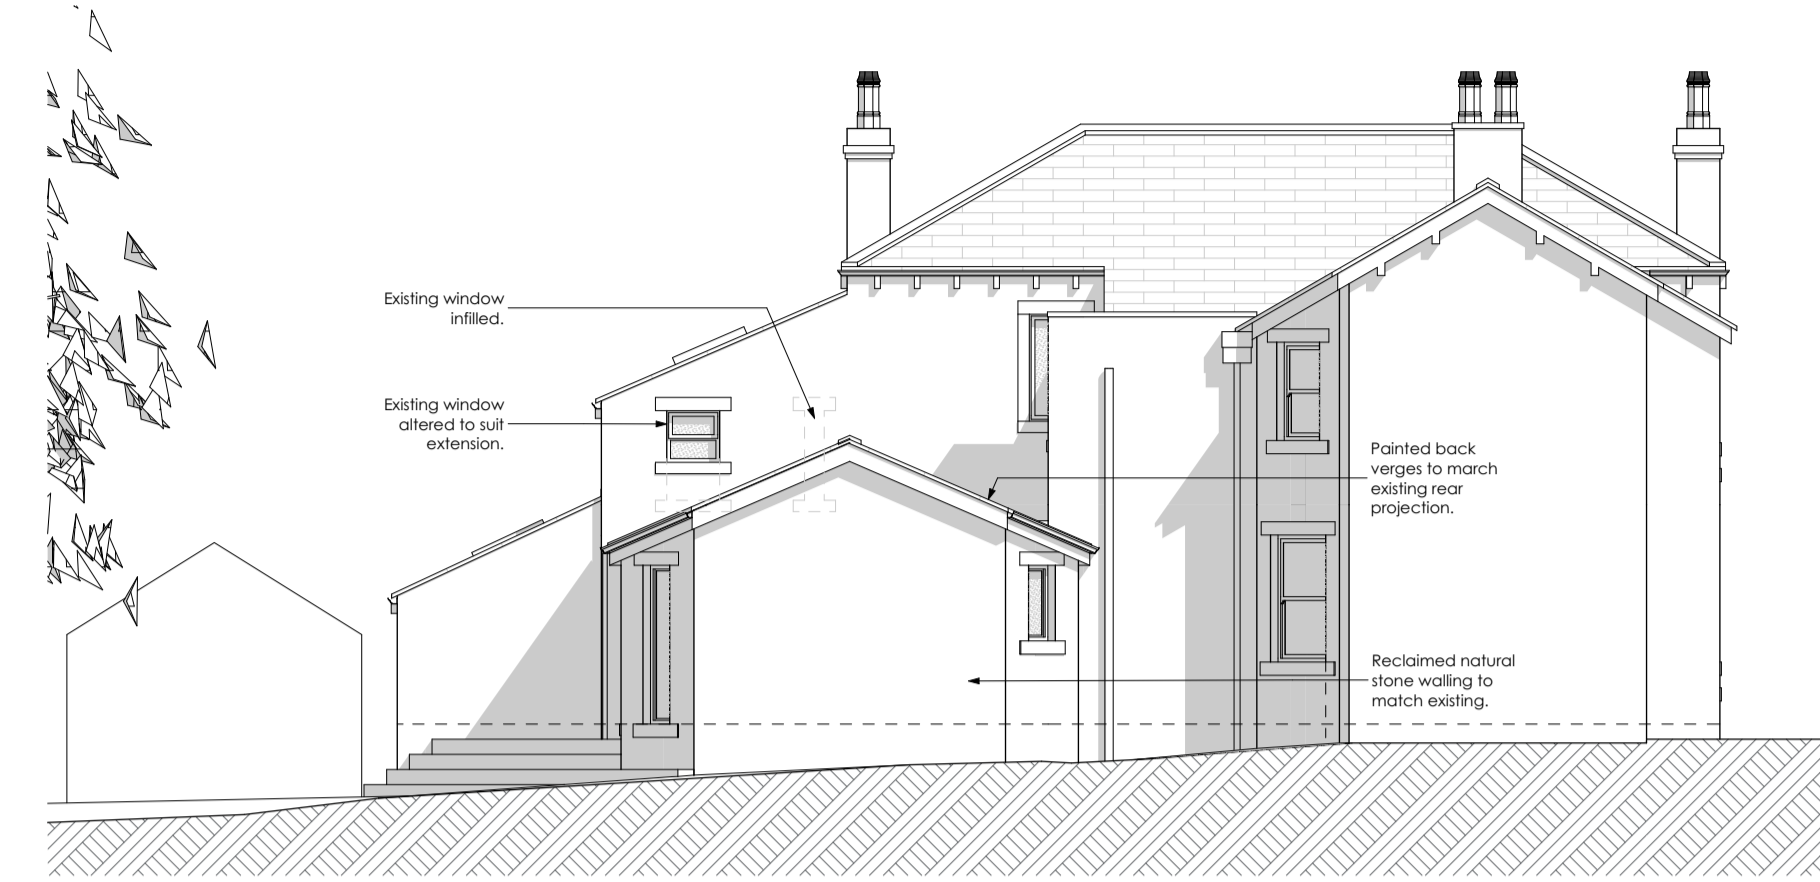

North West Elevation
1:100

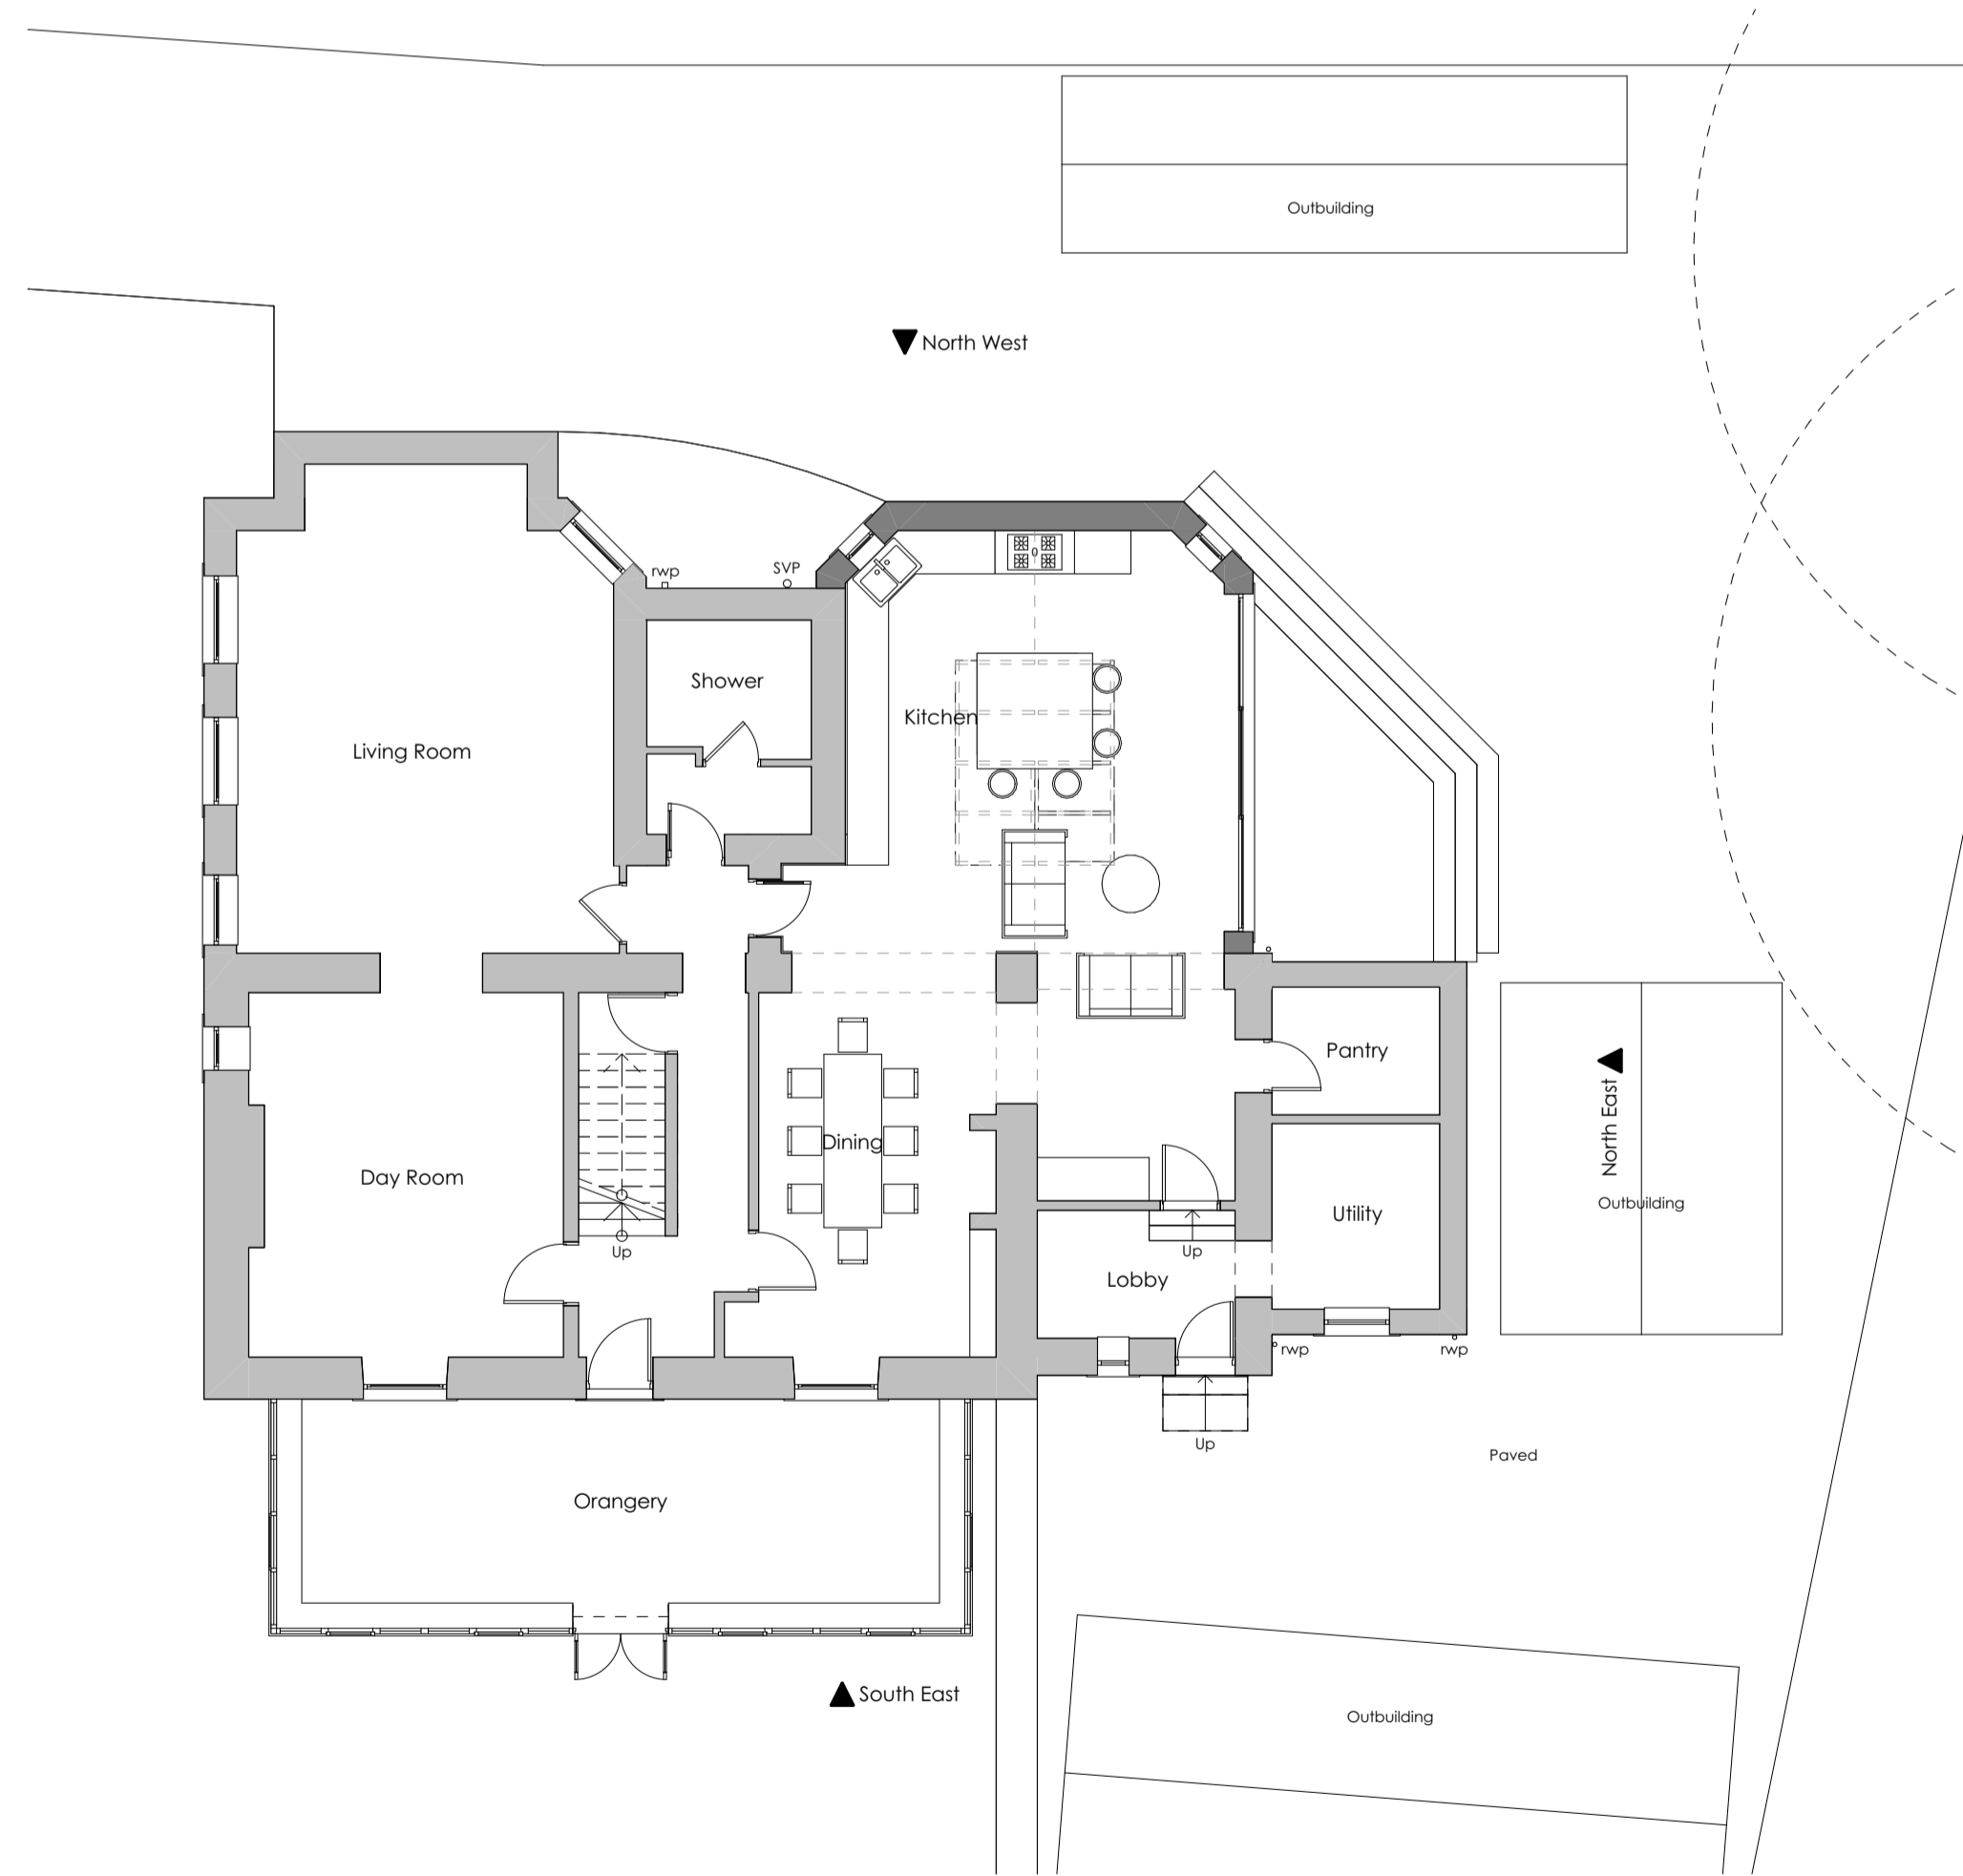

Plan
1:100

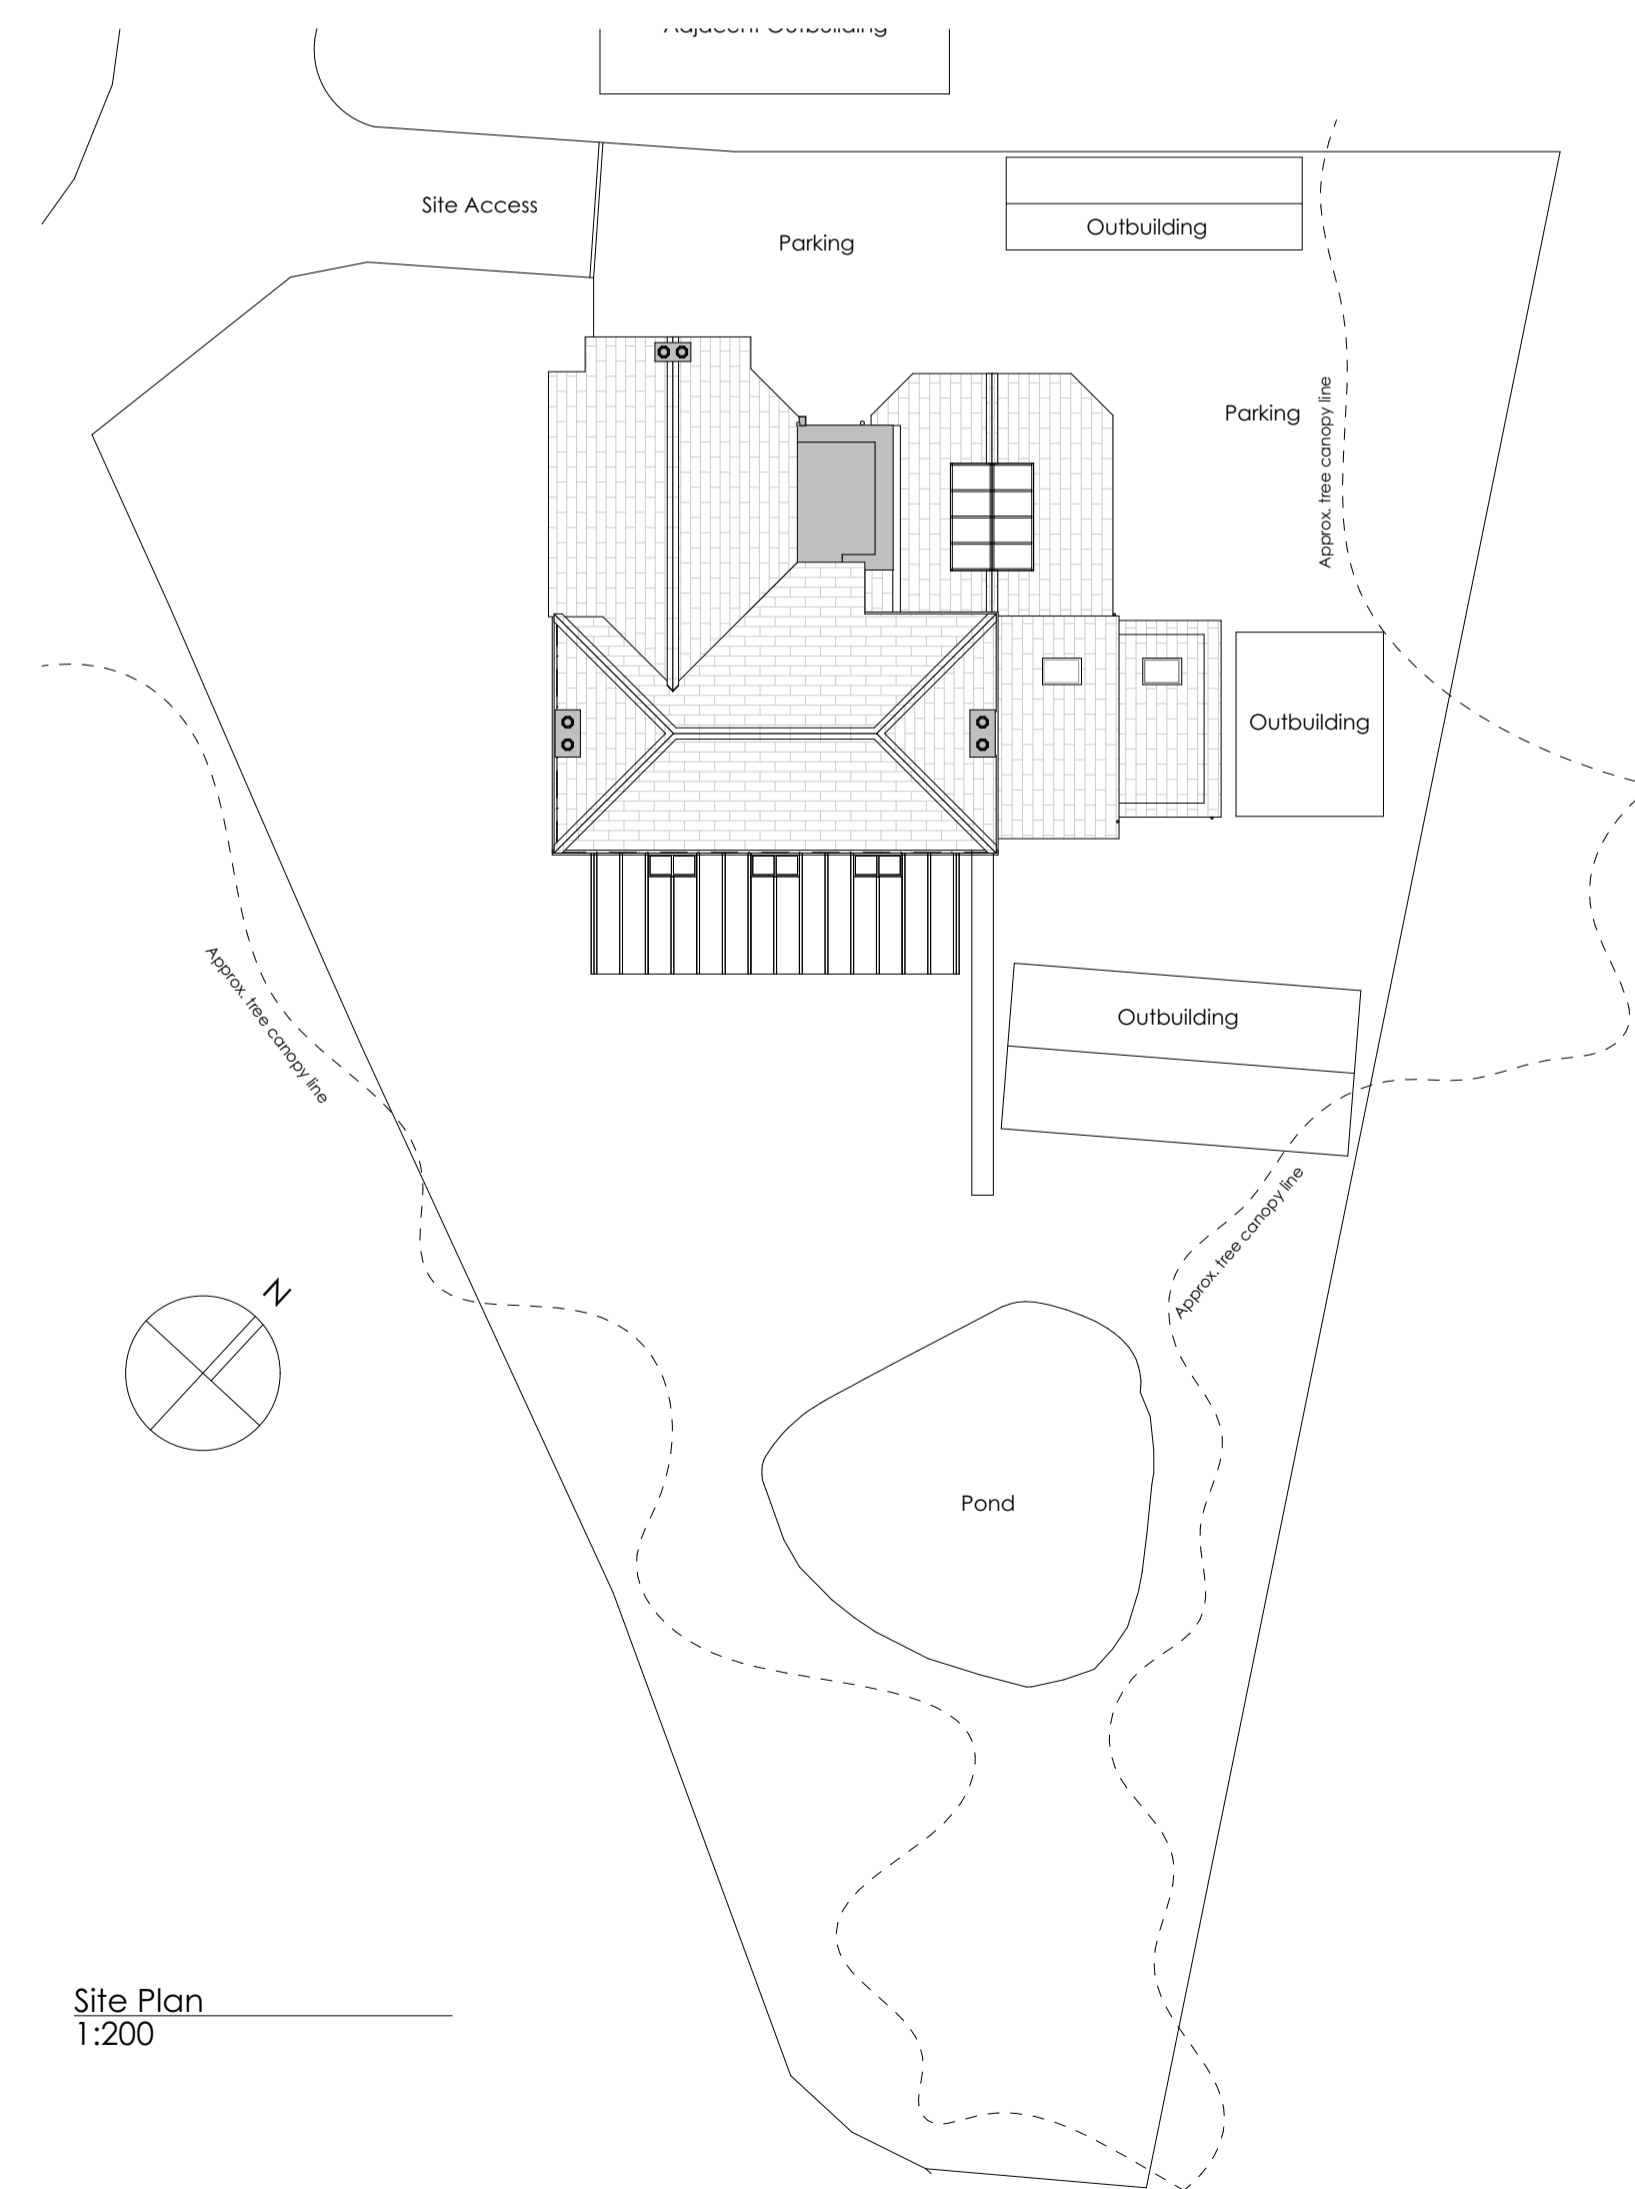

Site Plan
1:200

Revision	Description	Issued	Checked	Date
----------	-------------	--------	---------	------

Client: Jeremy Halstead & Jo Pearce
Project: Tenter Hill Cottage, New Mill, Holmfirth
Drawing: Scheme As Proposed

Drawing Status:

PLANNING

Date: FEB 24	Scale @ A1: As Noted	Drawn by: AB
Project No: 241	Drawing No: (0-) 03	Revision: