
 


OS Plan - 1:1250

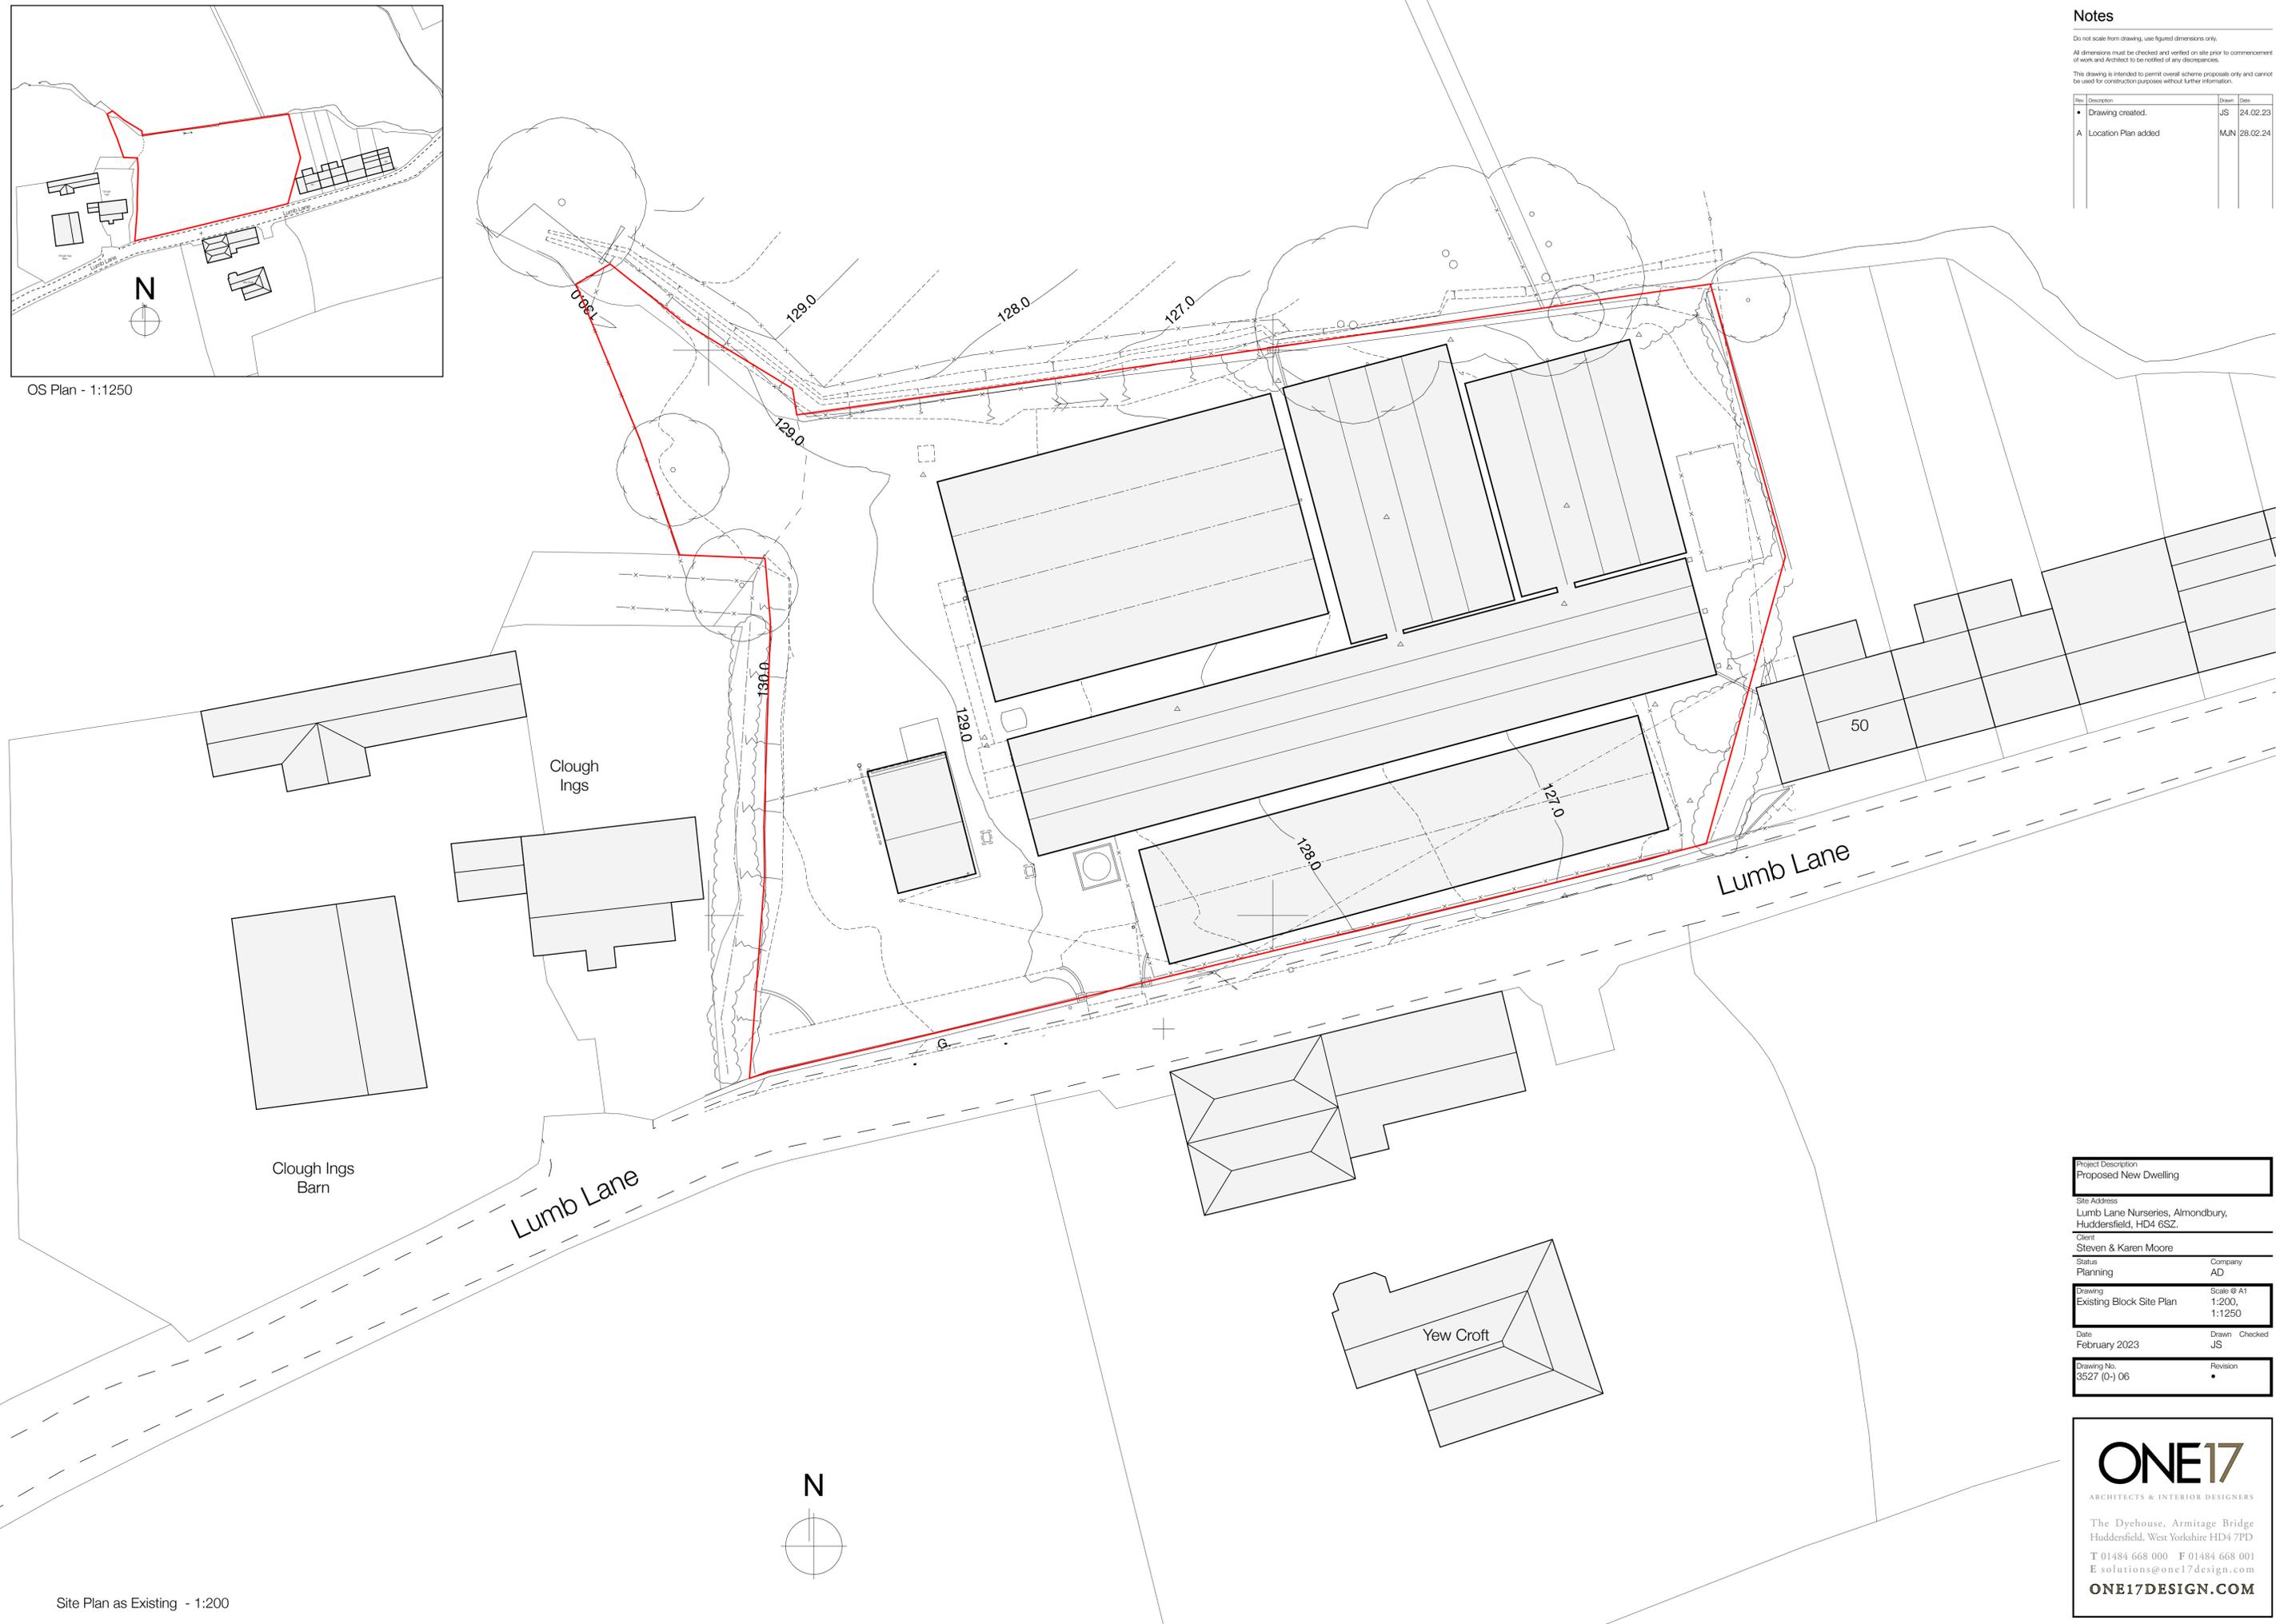

Site Plan as Existing - 1:200

Notes

Do not scale from drawing, use figured dimensions only.
 All dimensions must be checked and verified on site prior to commencement of work and Architect to be notified of any discrepancies.
 This drawing is intended to permit overall scheme proposals only and cannot be used for construction purposes without further information.

Rev	Description	Drawn	Date
•	Drawing created.	JS	24.02.23
A	Location Plan added	MUN	28.02.24

Project Description Proposed New Dwelling	
Site Address Lumb Lane Nurseries, Almondbury, Huddersfield, HD4 6SZ.	
Client Steven & Karen Moore	
Status Planning	Company AD
Drawing Existing Block Site Plan	Scale @ A1 1:200, 1:1250
Date February 2023	Drawn JS
Drawing No. 3527 (0-) 06	Revision •

ONE17
 ARCHITECTS & INTERIOR DESIGNERS

The Dyehouse, Armitage Bridge
 Huddersfield, West Yorkshire HD4 7PD
 T 01484 668 000 F 01484 668 001
 E solutions@one17design.com

ONE17DESIGN.COM