



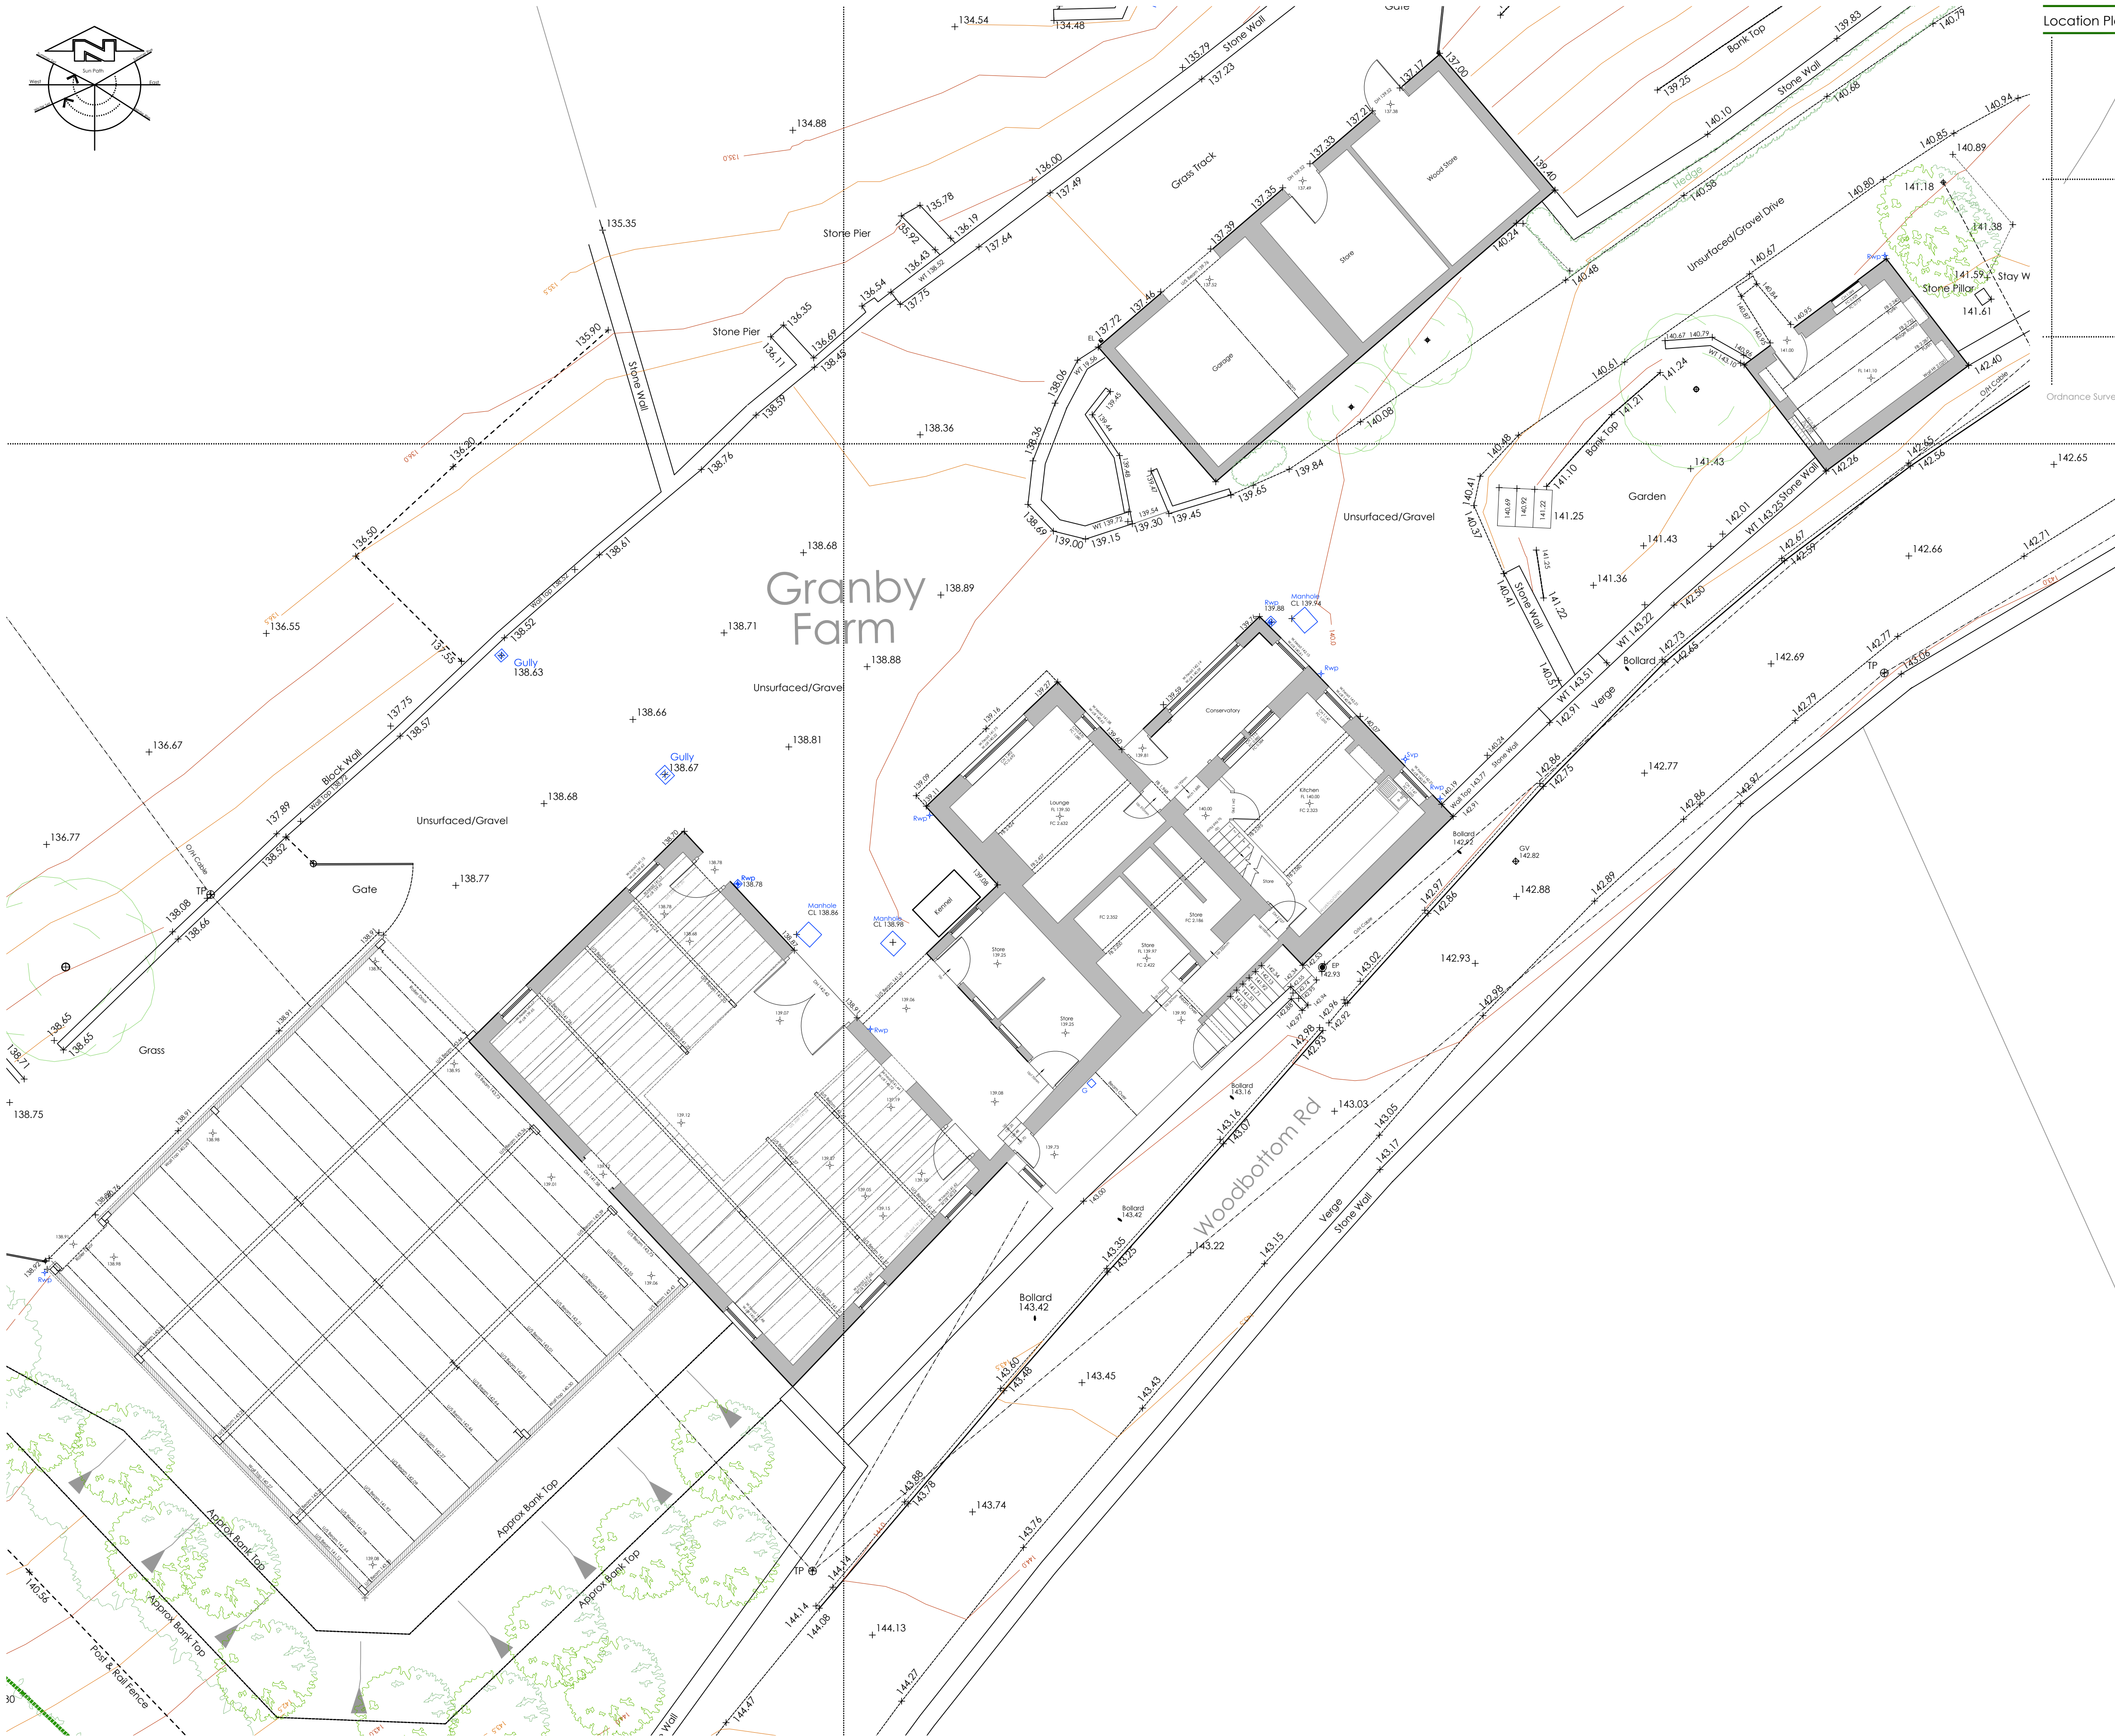


Location Plan

Scale 1:1000

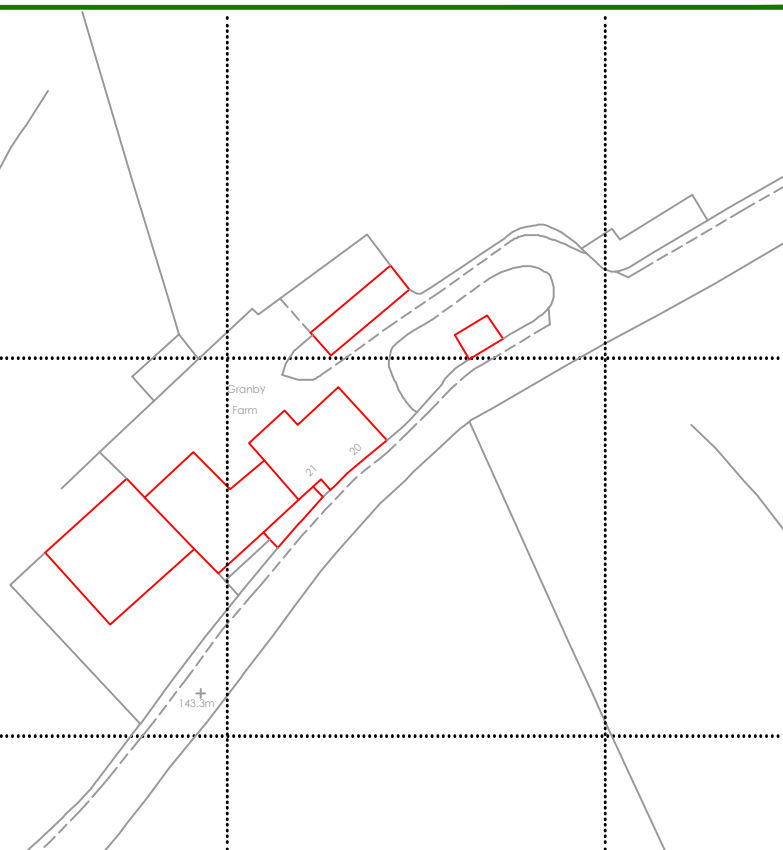

Ordnance Survey (c) Crown Copyright 2023. All rights reserved. Licence number 100022432

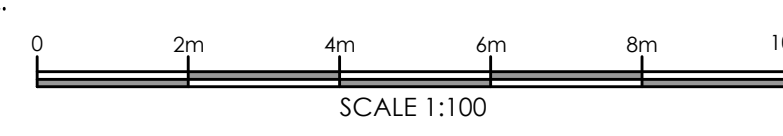

Reference	East	North	Elevation	Description
GP501	412156.019	412143.550	139.14	Survey Station
GP502	412179.661	412159.221	140.42	Survey Station
H01	412200.496	412160.486	142.37	Survey Station
H02	412171.983	412159.019	142.87	Survey Station
H03	412137.707	412091.776	146.43	Survey Station
H04	412179.624	412159.259	146.46	Survey Station
H05	412154.671	412154.658	137.81	Survey Station
H05A	412182.851	412178.428	135.33	Survey Station
H06	412146.012	412163.927	138.43	Survey Station
H07	412113.339	412118.435	138.82	Survey Station
H081	412180.226	412152.511	141.02	Survey Station
H082	412133.929	412127.894	138.98	Survey Station
H083	412154.829	412128.391	139.02	Survey Station

Site Survey Control & Datum Information

Grid Orientation:
Survey related to Ordnance Survey "OSGB36" at control point GP501 and the survey data was processed on a plane grid. (No Scale Factor)
Level Datum:
OS Orthometric Hts

Control & Datum Information

Co-ordinates and levels are based upon OSGB 1936 National Grid (OSGB36) and Ordnance Survey Datum Newlyn (ODN).

They are derived using real-time on-site GPS survey, that utilises the National Grid Transformation OSTN15GB and the National Geoid Model OSGM15GB.

The data obtained for use in this drawing involved the use of real-time GPS survey and total station survey.
Contours are shown at 0.5m intervals.

Rev	Description	By	Date
A	Elevations & amendment to GF passage way.	HSL	04.12.23

Surv.	Drawn	Date	Chkd	Date
NH	NH	29.09.23		

This drawing may not be reproduced, made use of or issued to a third party without permission of:

Heneghan Architecture



Telephone: 07795 975 869
Email: enquiries@heneghanarchitecture.com



T: 0773 4936469 E: holdensurveys@msn.com

Title. Ground Floor Plan

Site. Granby Farm
Woodbottom Road
Netherton
HD4 7DU

COMPUTER GENERATED DRAWING - DO NOT ALTER

Dwg No. HA_021_Granby Farm

Sheet No. 2

SCALE	1/100	REV.	A
-------	-------	------	---