



Location Plan Scale 1:1000

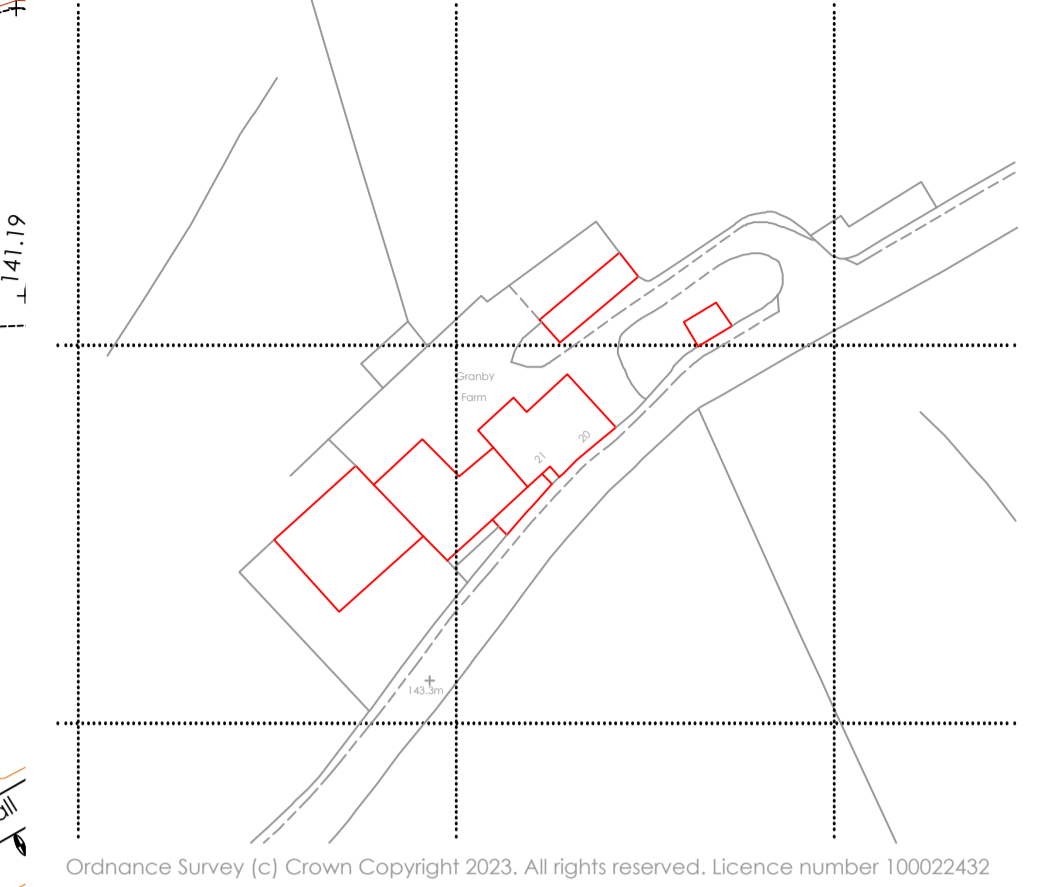

Ordnance Survey (c) Crown Copyright 2023. All rights reserved. Licence number 100022432

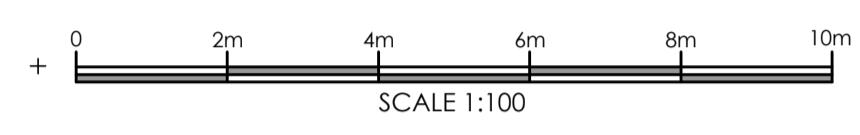

Reference	Egt	North	Elevation	Description
GP01	412156.119	412182.950	139.14	Survey Station
GP04	412179.461	412159.221	142.42	Survey Station
H01	412200.496	412160.486	142.37	Survey Station
H02	412171.983	412159.019	142.07	Survey Station
H03	412137.707	41209.776	146.43	Survey Station
H04	412179.474	412159.750	142.56	Survey Station
H05	412154.471	412154.658	137.81	Survey Station
H05A	412182.821	412178.428	135.53	Survey Station
H06	412146.012	412163.927	138.43	Survey Station
H07	412113.339	412118.435	138.82	Survey Station
H010	412180.226	412152.511	141.02	Survey Station
H012	412133.929	412127.894	138.98	Survey Station
H013	412154.029	412128.391	139.02	Survey Station

**Site Survey Control & Datum Information**

Grid Orientation:  
Survey related to Ordnance Survey "OSGB36" at control point GP01 and the survey data was processed on a plane grid. (No Scale Factor)  
Level Datum:  
OS Orthometric Hts

**Control & Datum Information**

Co-ordinates and levels are based upon OSGB 1936 National Grid (OSGB36) and Ordnance Survey Datum Newlyn (ODN).  
They are derived using real-time on site GPS survey, that utilizes the National Grid Transformation OSTN15GB and the National Geoid Model OSGM15GB.  
The data obtained for use in this drawing involved the use of real-time GPS survey and total station survey.  
Contours are shown at 0.5m intervals.

Rev	Description	By	Date
A	Elevations & amendment to GF passage way.	HSL	04.12.23

Surv.	Drawn	Date	Chkd	Date
NH	NH	29.09.23		

This drawing may not be reproduced, made use of or issued to a third party without permission of:

Heneghan Architecture



Telephone: 07795 975 869  
Email: enquiries@heneghanarchitecture.com



Topographical Building & Site Surveys - CAD Services  
T: 0773 4936469 E: holdensurveys@msn.com

Title. First Floor Plan  
Site. Granby Farm  
Woodbottom Road  
Netherton  
HD4 7DU

COMPUTER GENERATED DRAWING - DO NOT ALTER

Dwg No. HA\_021\_Granby Farm

Sheet No. 3

SCALE	1/100	REV.	A
-------	-------	------	---