




NORTH WEST ELEVATION




NORTH EAST ELEVATION




SOUTH WEST ELEVATION

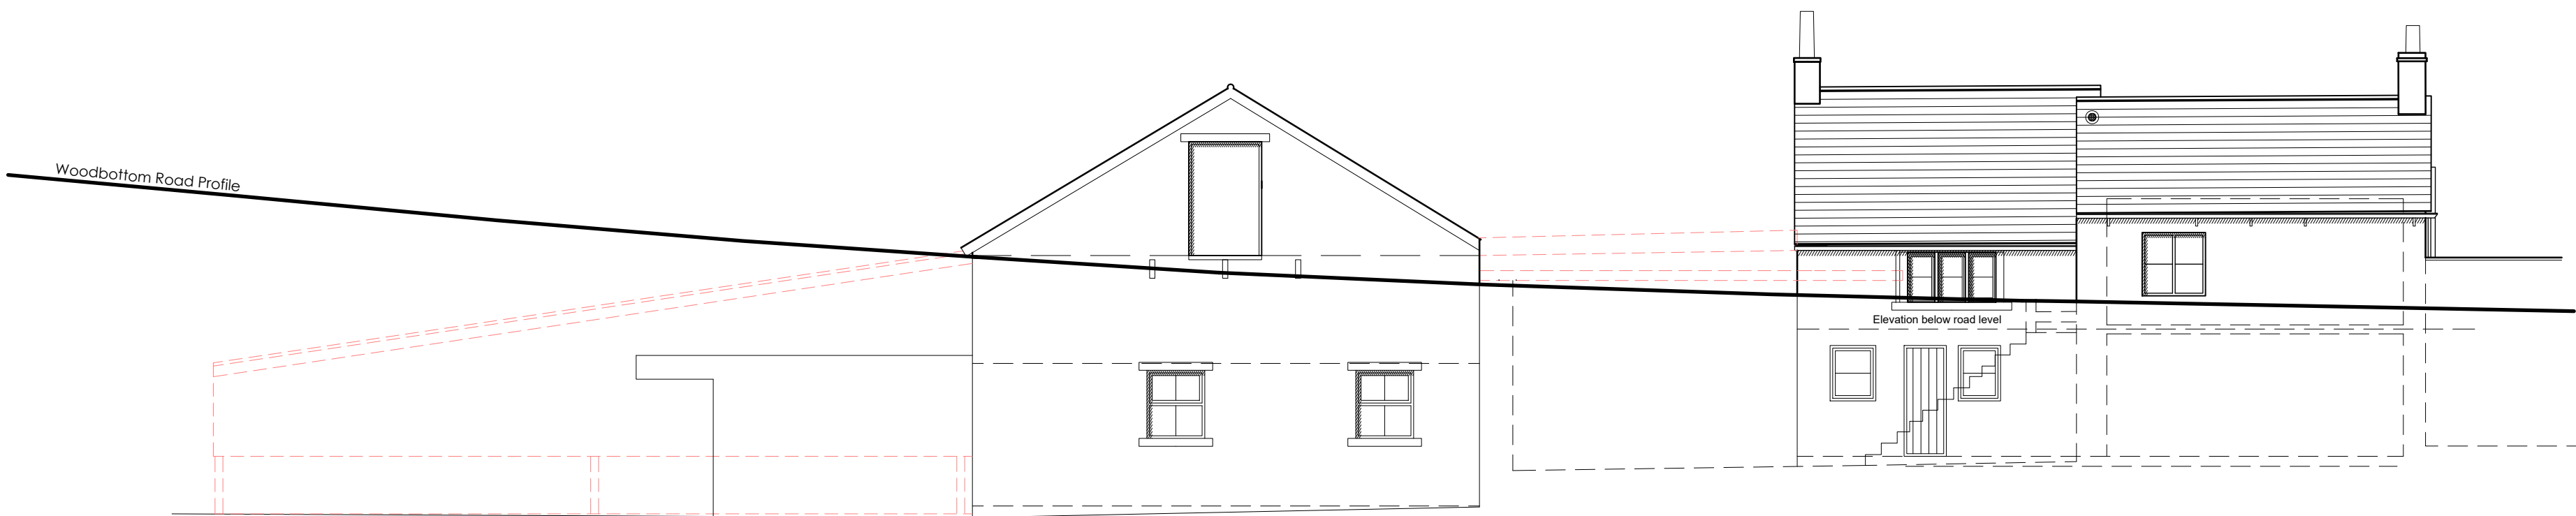

SOUTH EAST ELEVATION

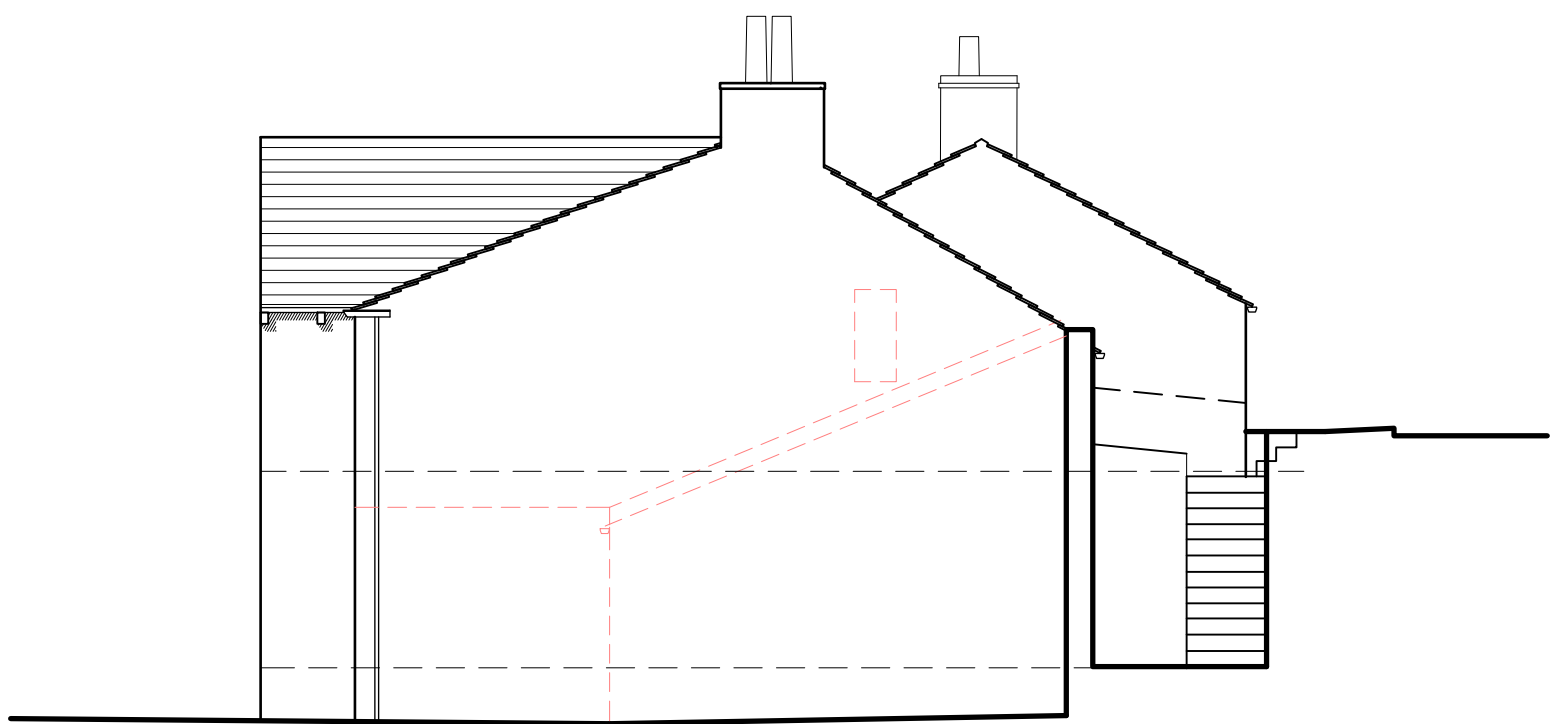

SOUTH WEST ELEVATION

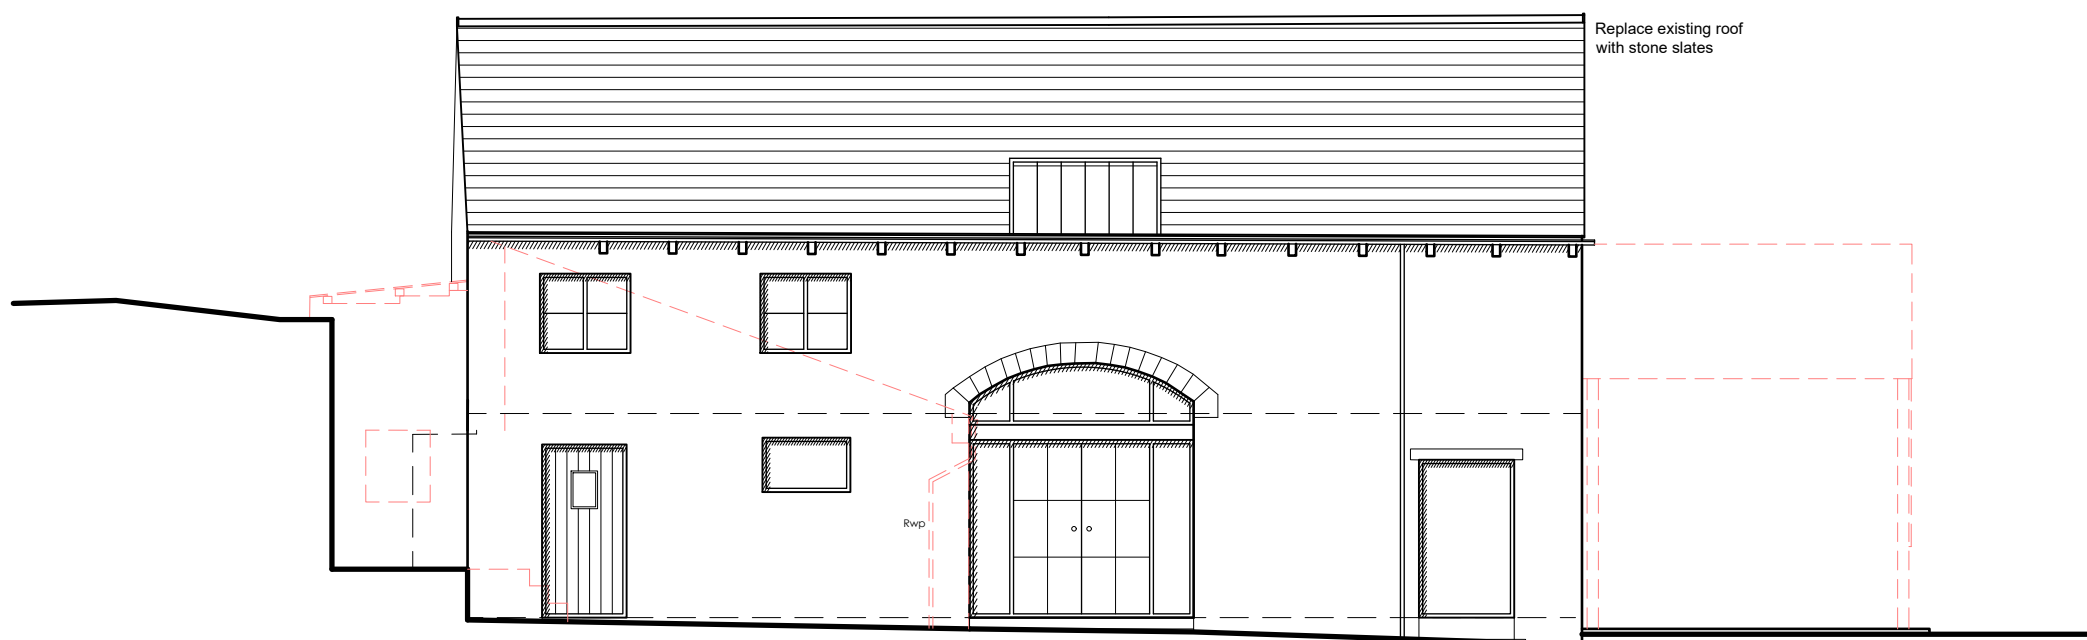

NORTH EAST ELEVATION

NOTES

This drawing has been prepared specifically for the purpose of obtaining Planning and or Building Regulations Approval. Its suitability for other purposes without additional supplementary details and specifications cannot be guaranteed.

All dimensions are to be checked on site, any discrepancies are to be reported to the designer before work commences. Use only figured dimensions.

All structural components shown are indicative only. Details / calculations of structural members are to be provided by the Structural Engineer.

This drawing is not to be copied or divulged to a third party without written permission.

Key:	
	Existing Beams
	Proposed Beams
	Removed Structure
	Existing Walls
	Proposed Walls



Revisions	
P01 Preliminary Issue	20.02.24

Project:
Conversion of existing barn and erection of extensions to existing dwelling

at Granby Farm
Woodbottom Road
Netherton

for Mr. J. Mellor

Proposed Elevations

Purpose of issue: PLANNING

Drawn	DRH
Date	February 2024
Scales	1:100 @ A1
Drawing No.	2390 - 0303 - P01

