


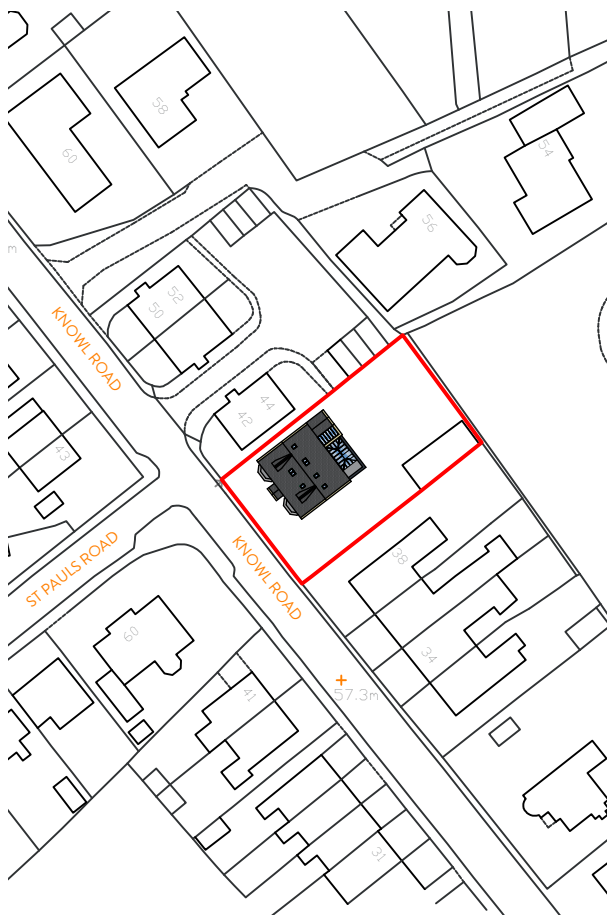

REVISION	DESCRIPTION	DATE	STATUS	PROJECT TITLE
-	-	-	PLANNING DRAWING	40 KNOWL ROAD
-	-	-	ORANGE DESIGN STUDIO. ARCHITECTURAL PRACTICE hello@orangedesignstudio.co.uk 59A, Huddersfield Road, Mirfield, WF14 8AA orangedesignstudio.co.uk 01924 650930 COPYRIGHT © ORANGE DESIGN STUDIO LIMITED	DRAWING TITLE
-	-	-		PROPOSED SITE PLAN
-	-	-		SCALE 1:1250
-	-	-		DRAWN EB
-	-	-		CHECKED JH
-	-	-	CLIENT	PROJECT REFERENCE
-	-	-		ODS_23/805
-	-	-		PAPER SIZE A4
-	-	-	DWG NUMBER (20)002	DATE 04/03/24
-	-	-		REVISION A
-	-	-	MR & MRS SCOTT	