


PROPOSED GROUND FLOOR PLAN
(1/50 SCALE)

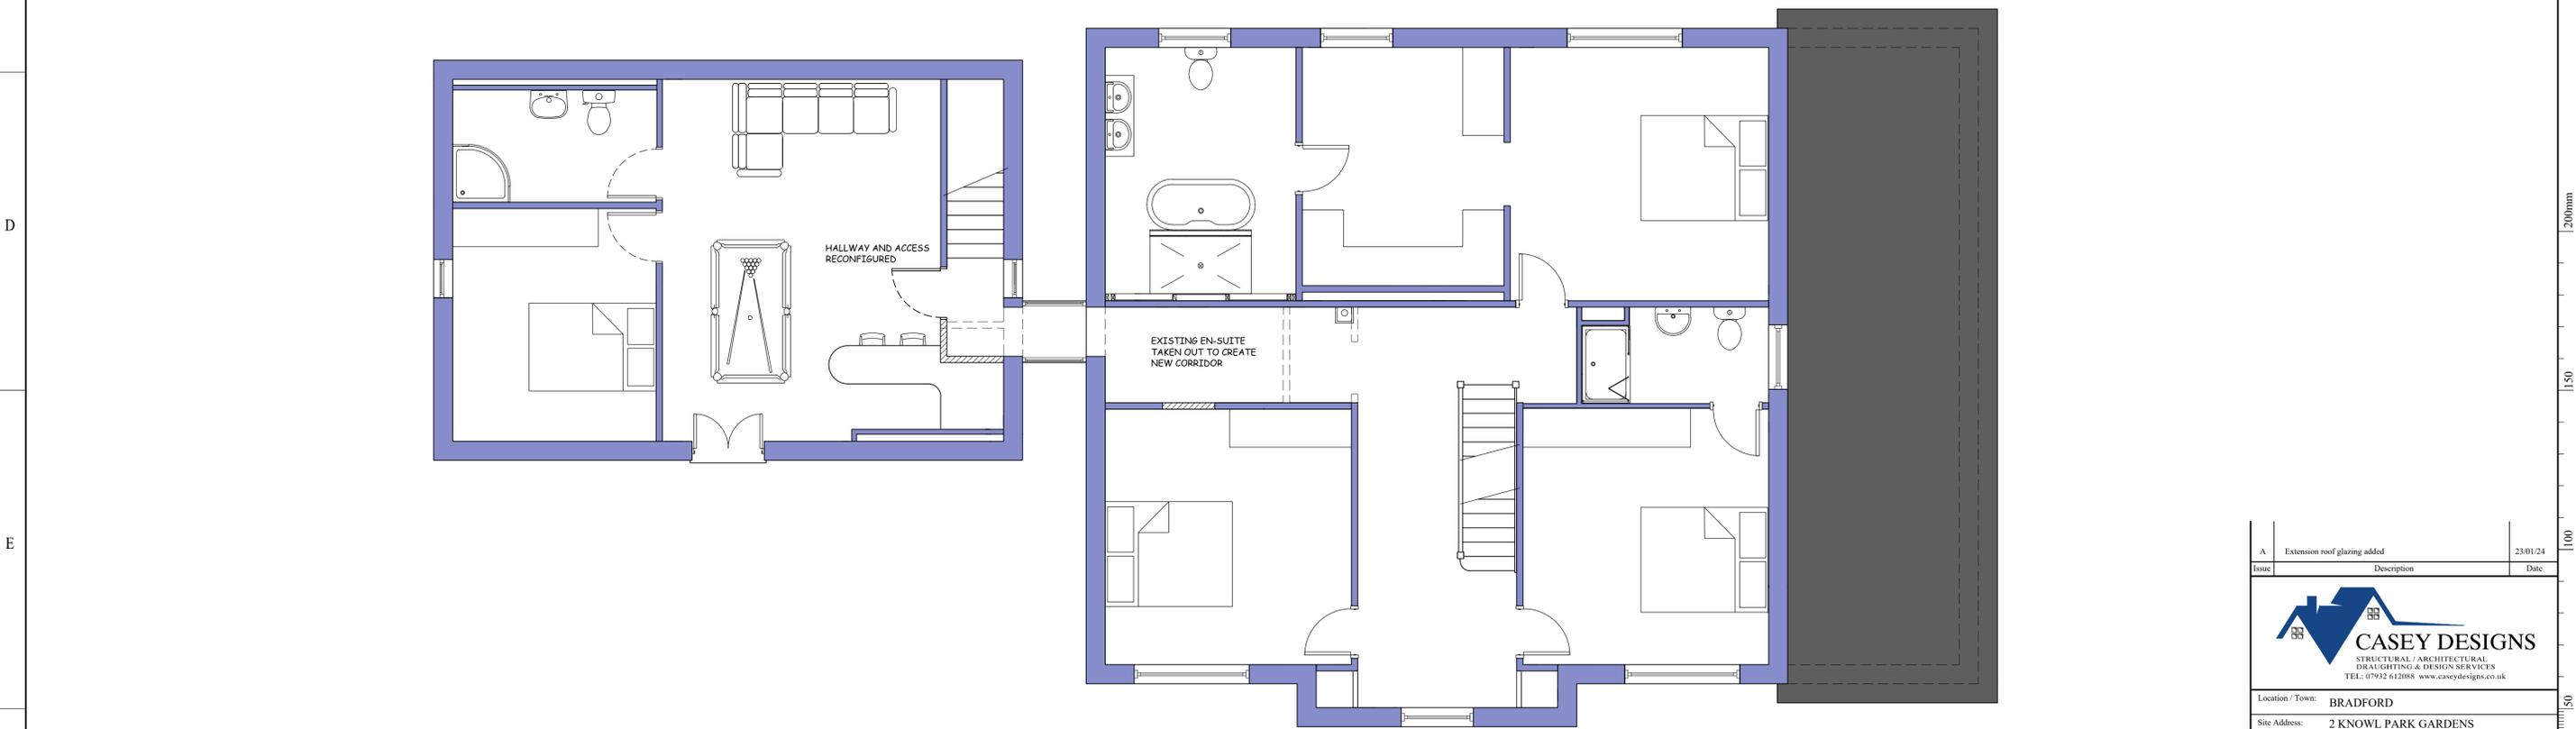

PROPOSED FIRST FLOOR PLAN
(1/50 SCALE)

Issue	Description	Date
A	Extension roof glazing added	23/01/24



CASEY DESIGNS
STRUCTURAL / ARCHITECTURAL
DRAWING & DESIGN SERVICES
TEL: 07932 412088 www.caseydesigns.co.uk

Location / Town: BRADFORD
Site Address: 2 KNOWL PARK GARDENS
MIRFIELD

Client Name: GARNER
Drawing Title: PROPOSED FLOOR PLANS
Drawn By: SC

Drawing No:	Scale:	Sheet Size:	Rev:
553-15	VARIES	A1	A