


Proposed East Elevation
1 : 100

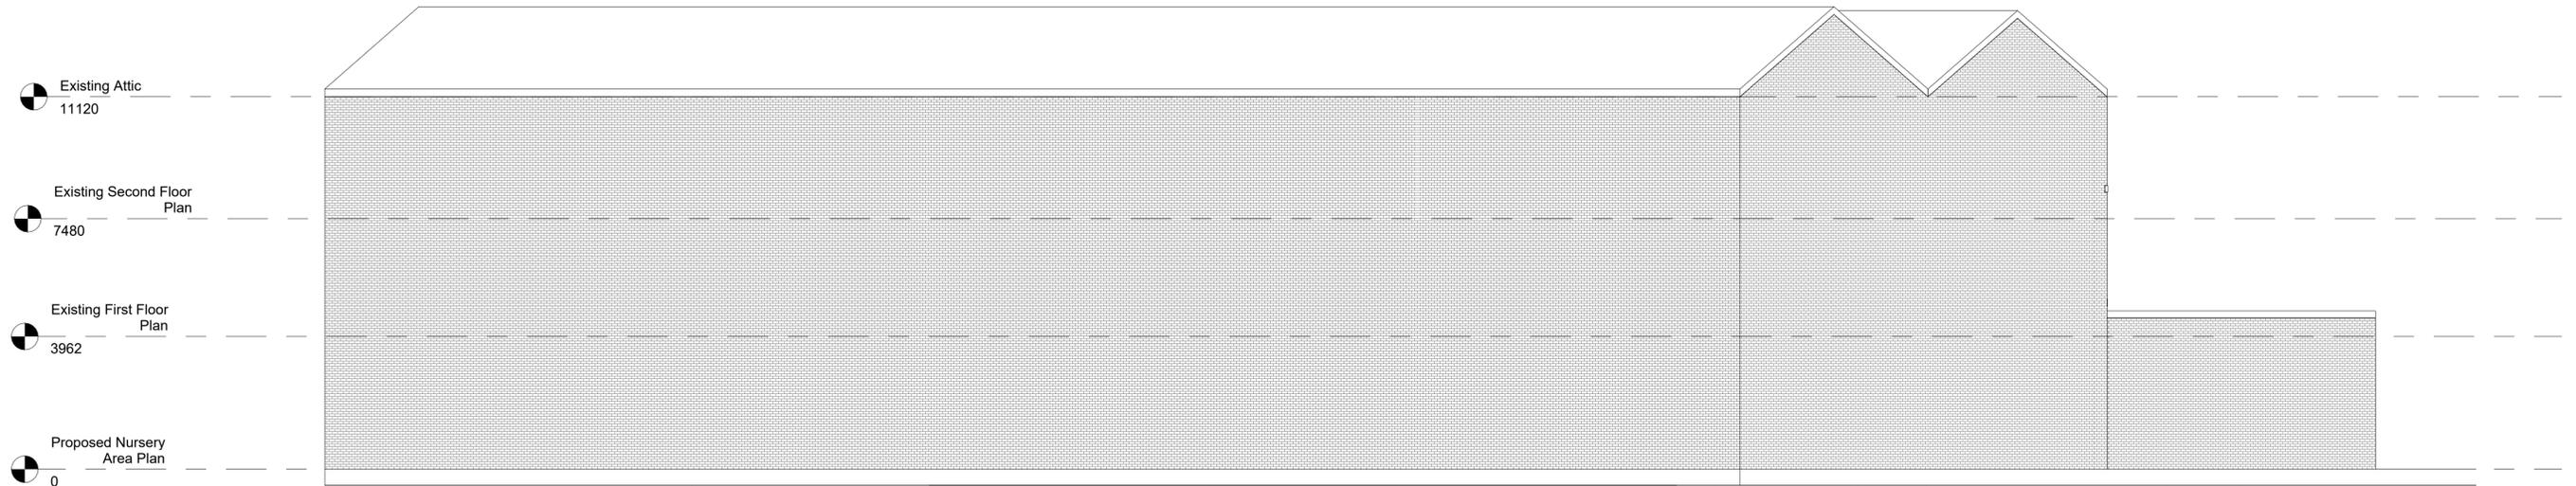

Proposed West Elevation
1 : 100

Note:

All Dimensions Are Approximate
And TBC On Site By Contractor



T: 01484 941051
plan@trendarchitecture.co.uk
www.trendarchitecture.co.uk

Project Name
Unit C9 Carlinghow Mills, 499 Bradford Road,
Batley, WF17 8LL

Drawing Title:
Proposed Elevations (East&West)

Drawing Number: TR-A24-0202-010
Scale: 1 : 100@A1

Date: 29/02/24
Revision: Approver

Drawn By: AM
Checked by: JA

Reason For Issue:
Planning