


Existing North Elevation
1 : 100

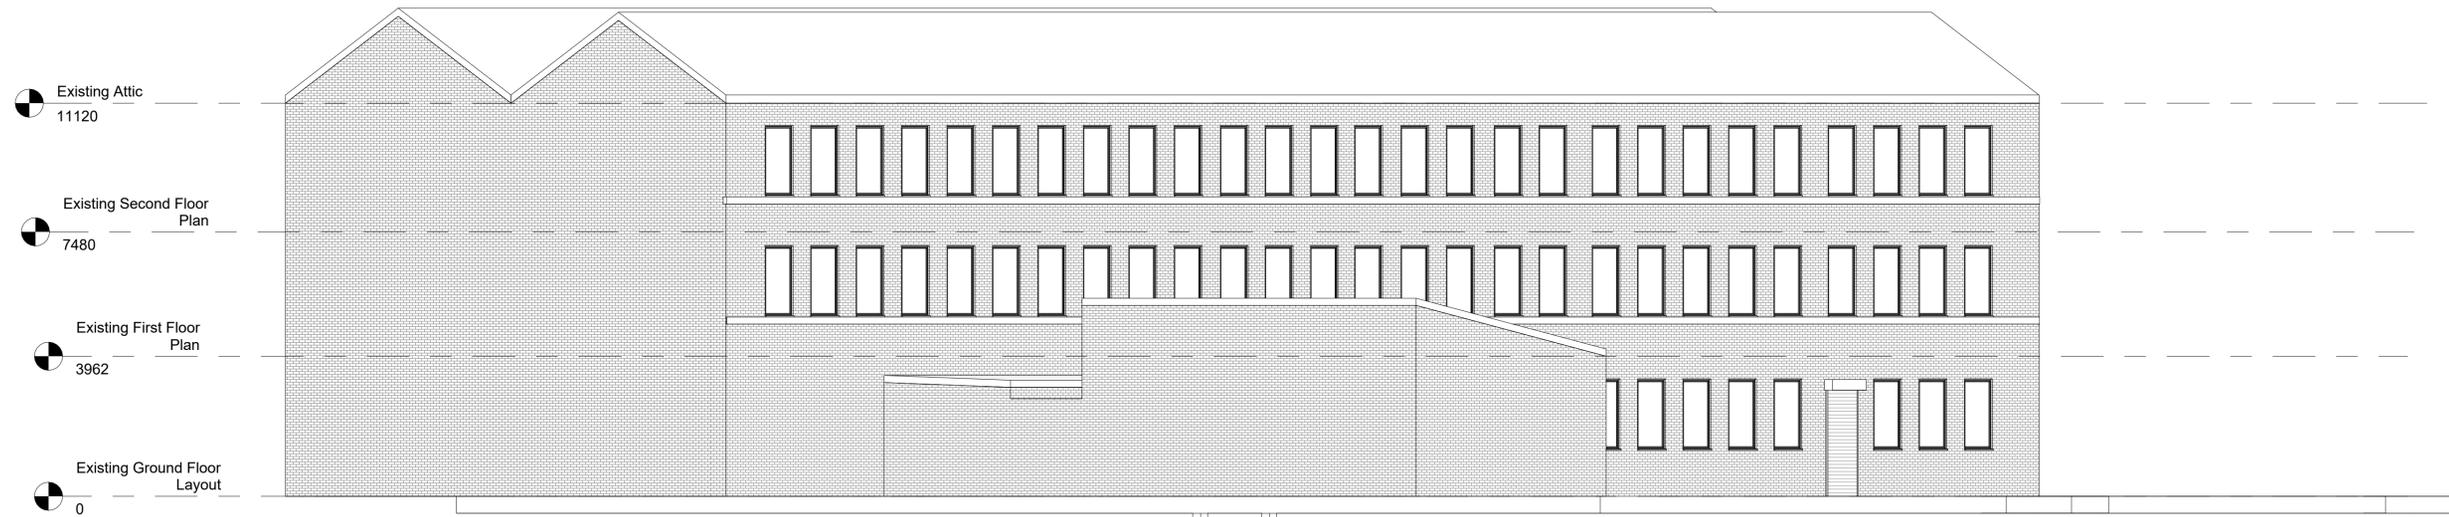

Existing South Elevation
1 : 100

Note:
All Dimensions Are Approximate
And TBC On Site By Contractor



Project Name	
Unit C9 Carlinghow Mills, 499 Bradford Road, Batley, WF17 8LL	
Drawing Title: Existing Elevations (North&South)	
Drawing Number: TR-A24-0202-003	Scale: 1 : 100@A1
Date: 21/02/24	Revision: Approver
Drawn By: AM	Checked by: JA
Reason For Issue: Planning	