


Proposed North Elevation
1 : 100

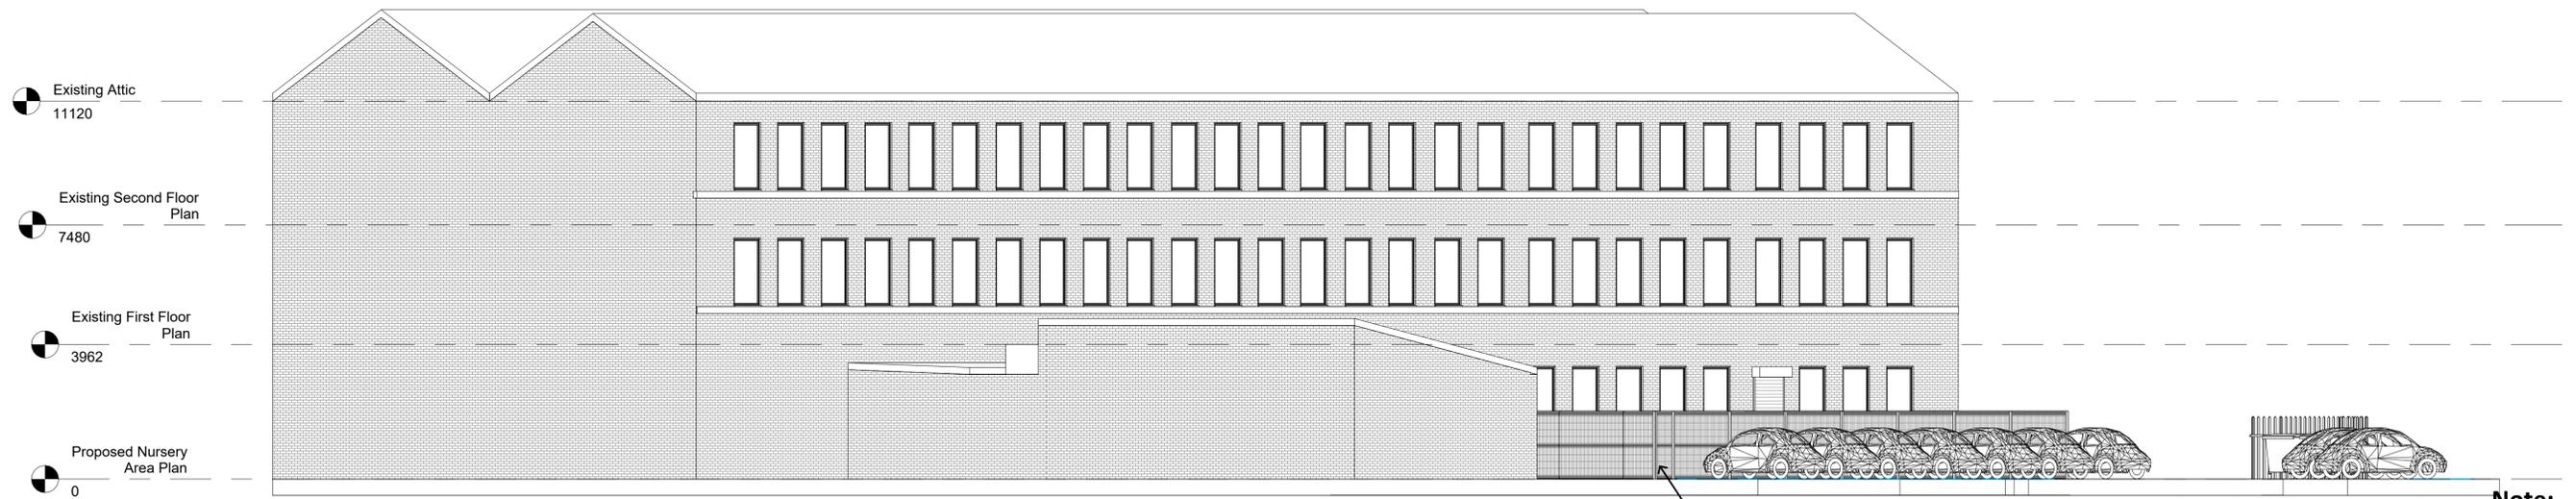

Proposed South Elevation
1 : 100

2m Fencing With 2m Gate

Note:
All Dimensions Are Approximate
And TBC On Site By Contractor



Project Name
Unit C9 Carlinghow Mills, 499 Bradford Road,
Batley, WF17 8LL

Drawing Title:
Proposed Elevations (North&South)

Drawing Number: TR-A24-0202-009
Scale: 1 : 100@A1

Date: 29/02/24
Revision: Approver

Drawn By: AM
Checked by: JA

Reason For Issue:
Planning