


**Location Plan**  
1 : 1250

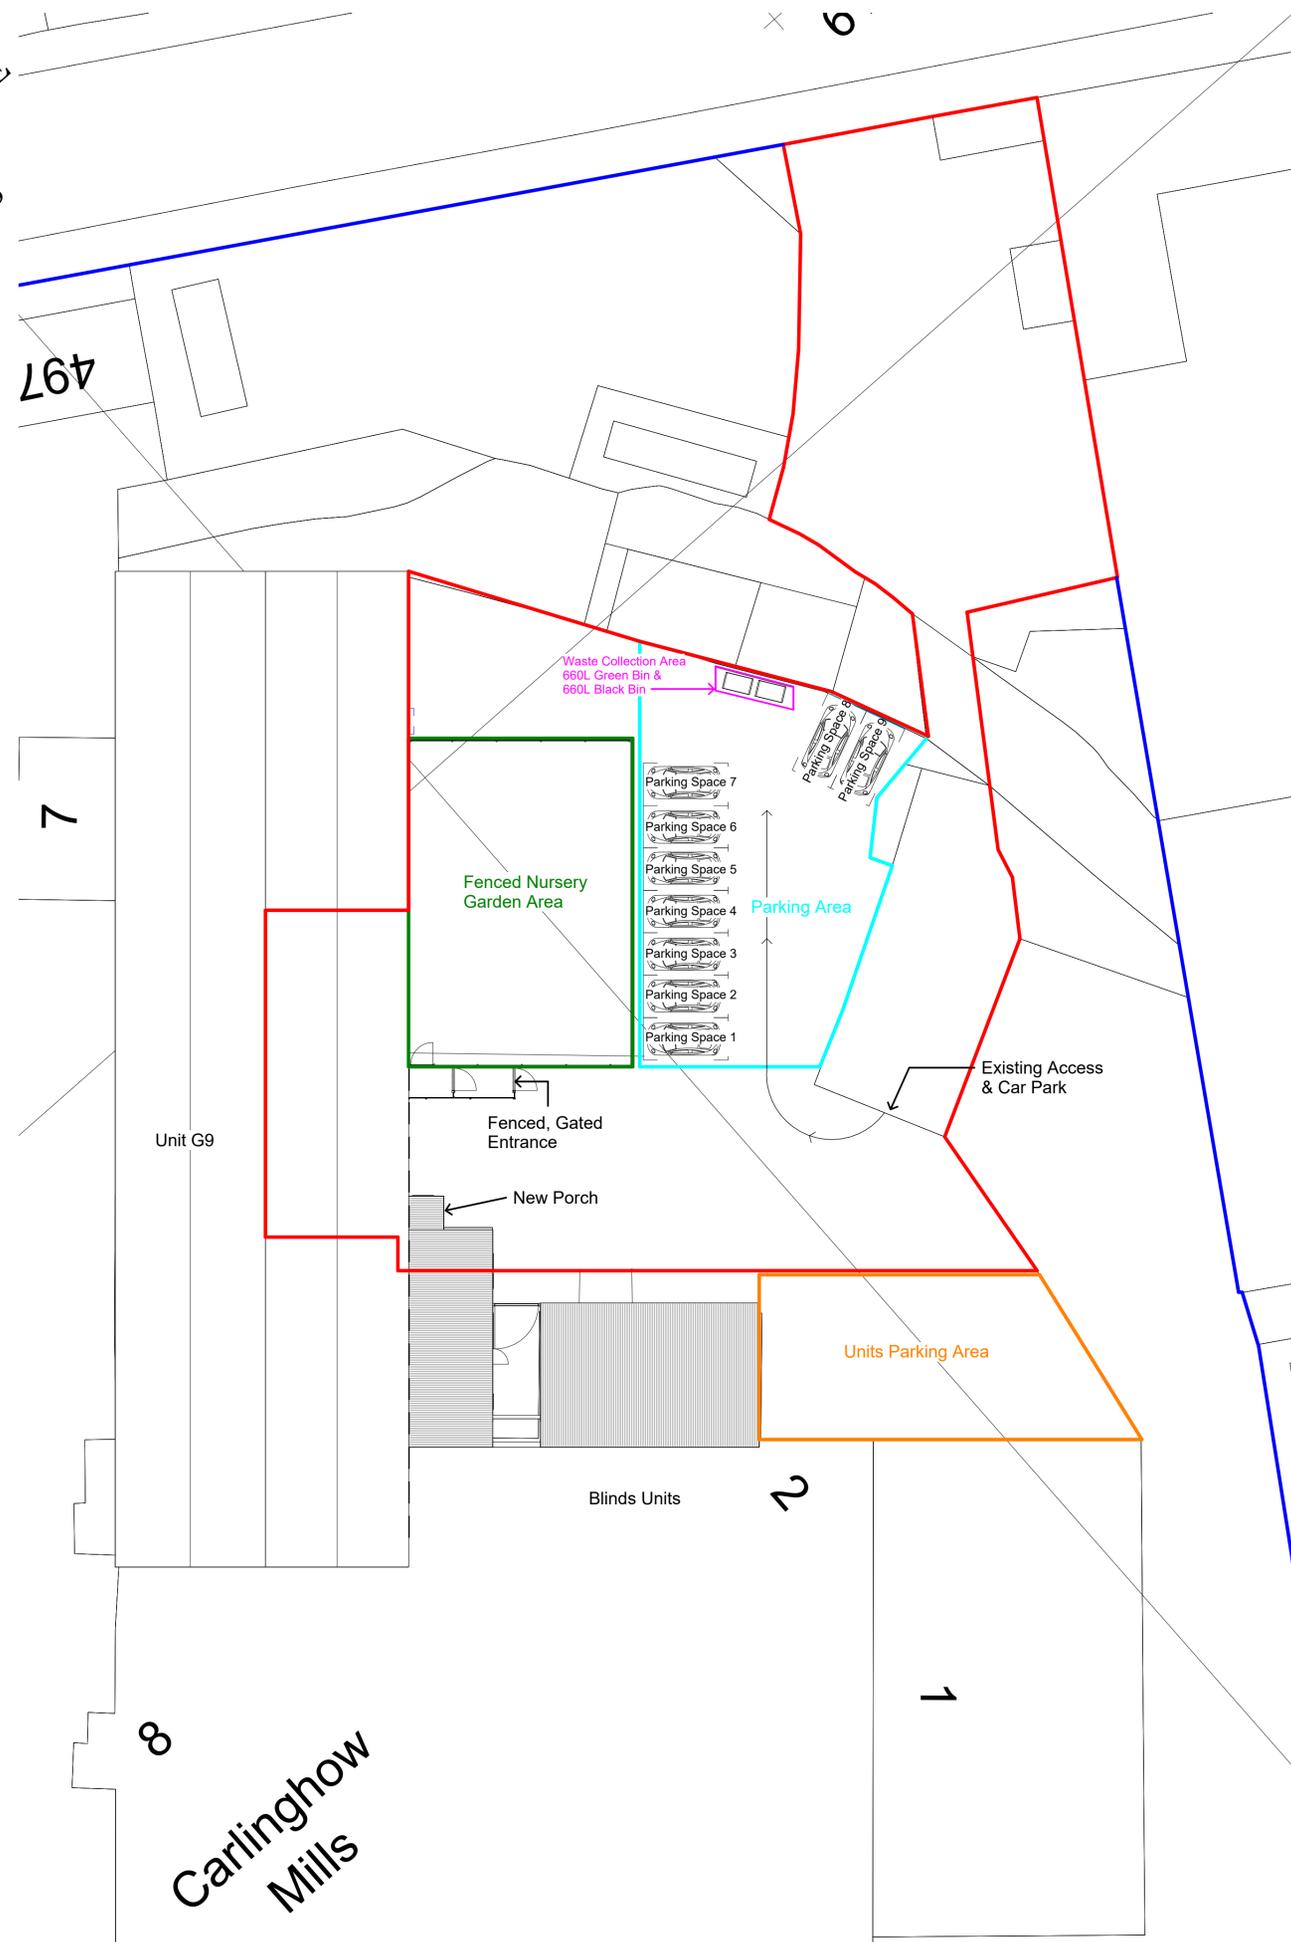

**Proposed Site Plan**  
1 : 200

**Note:**  
All Dimensions Are Approximate  
And TBC On Site By Contractor

**TREND**  
ARCHITECTURE  
T: 01484 941051  
plan@trendarchitecture.co.uk  
www.trendarchitecture.co.uk

<b>Project Name</b> Unit C9 Carlinghow Mills, 499 Bradford Road, Batley, WF17 8LL	
Drawing Title: Proposed Location And Site Plan	
Drawing Number: TR-A24-0202-006	Scale: As indicated@A1
Date: 19/03/24	Revision: 1
Drawn By: AM	Checked by: JA
Reason For Issue: Planning	