



PROPOSED EXTENSION TO  
23 FARRIERS WAY, LINDLEY,  
HD3 3FS

FOR MR & MRS M. CLEGG  
DATE FEBRUARY 2024 DRAWN BY M. CLEGG  
DRAWING No 2

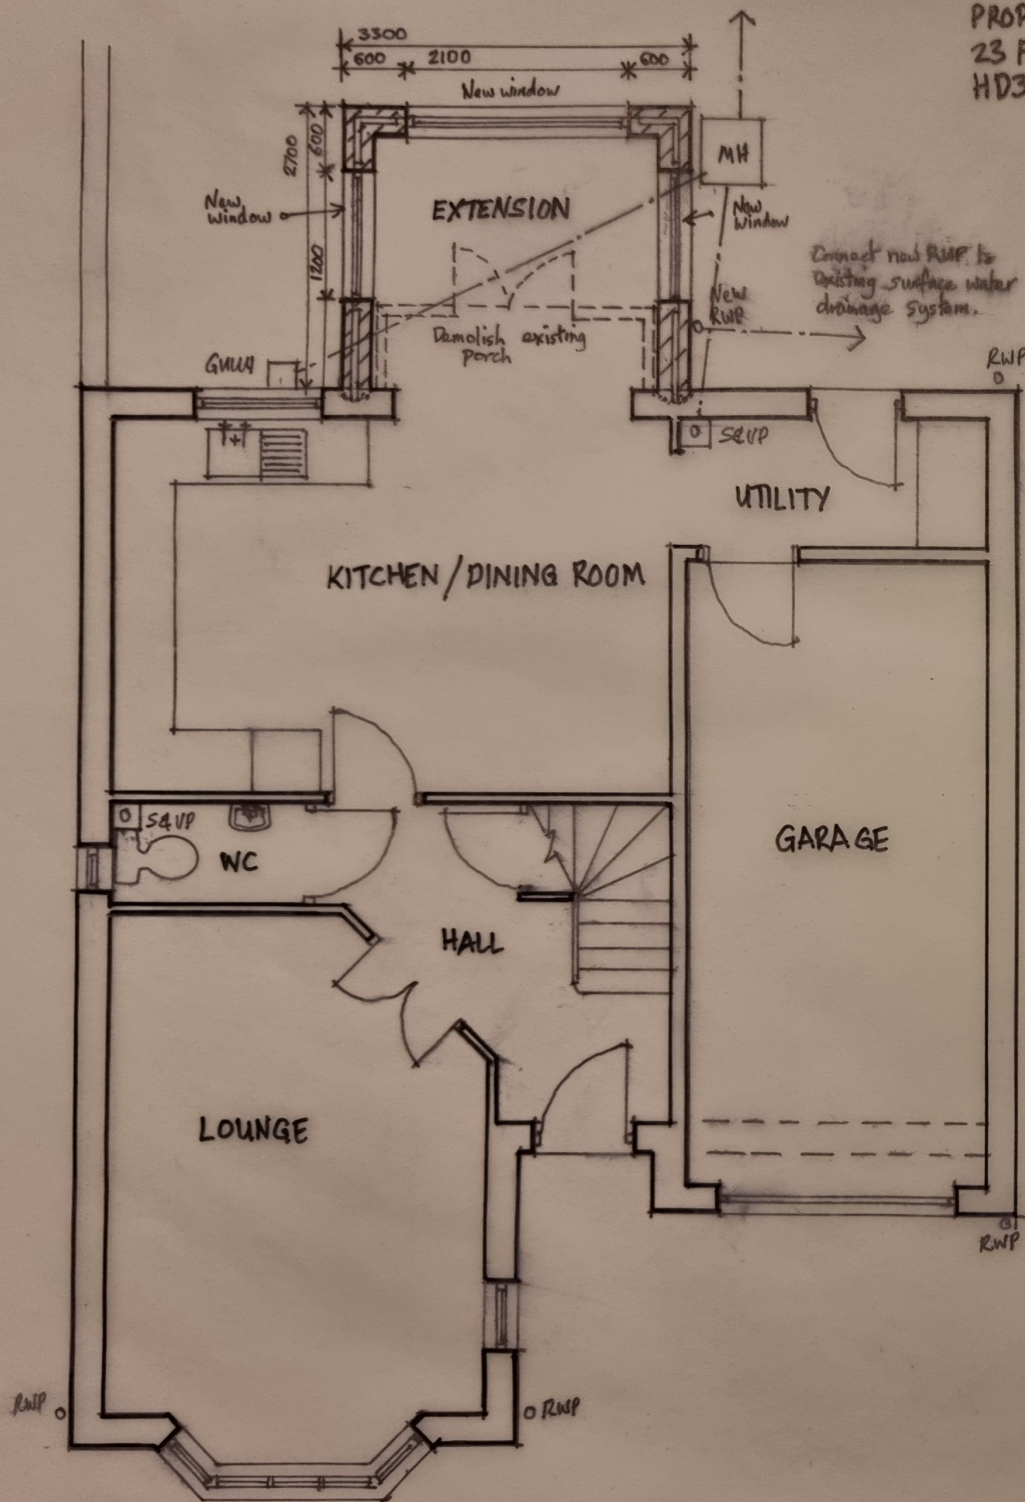

PROPOSED GROUND FLOOR PLAN Scale 1:50

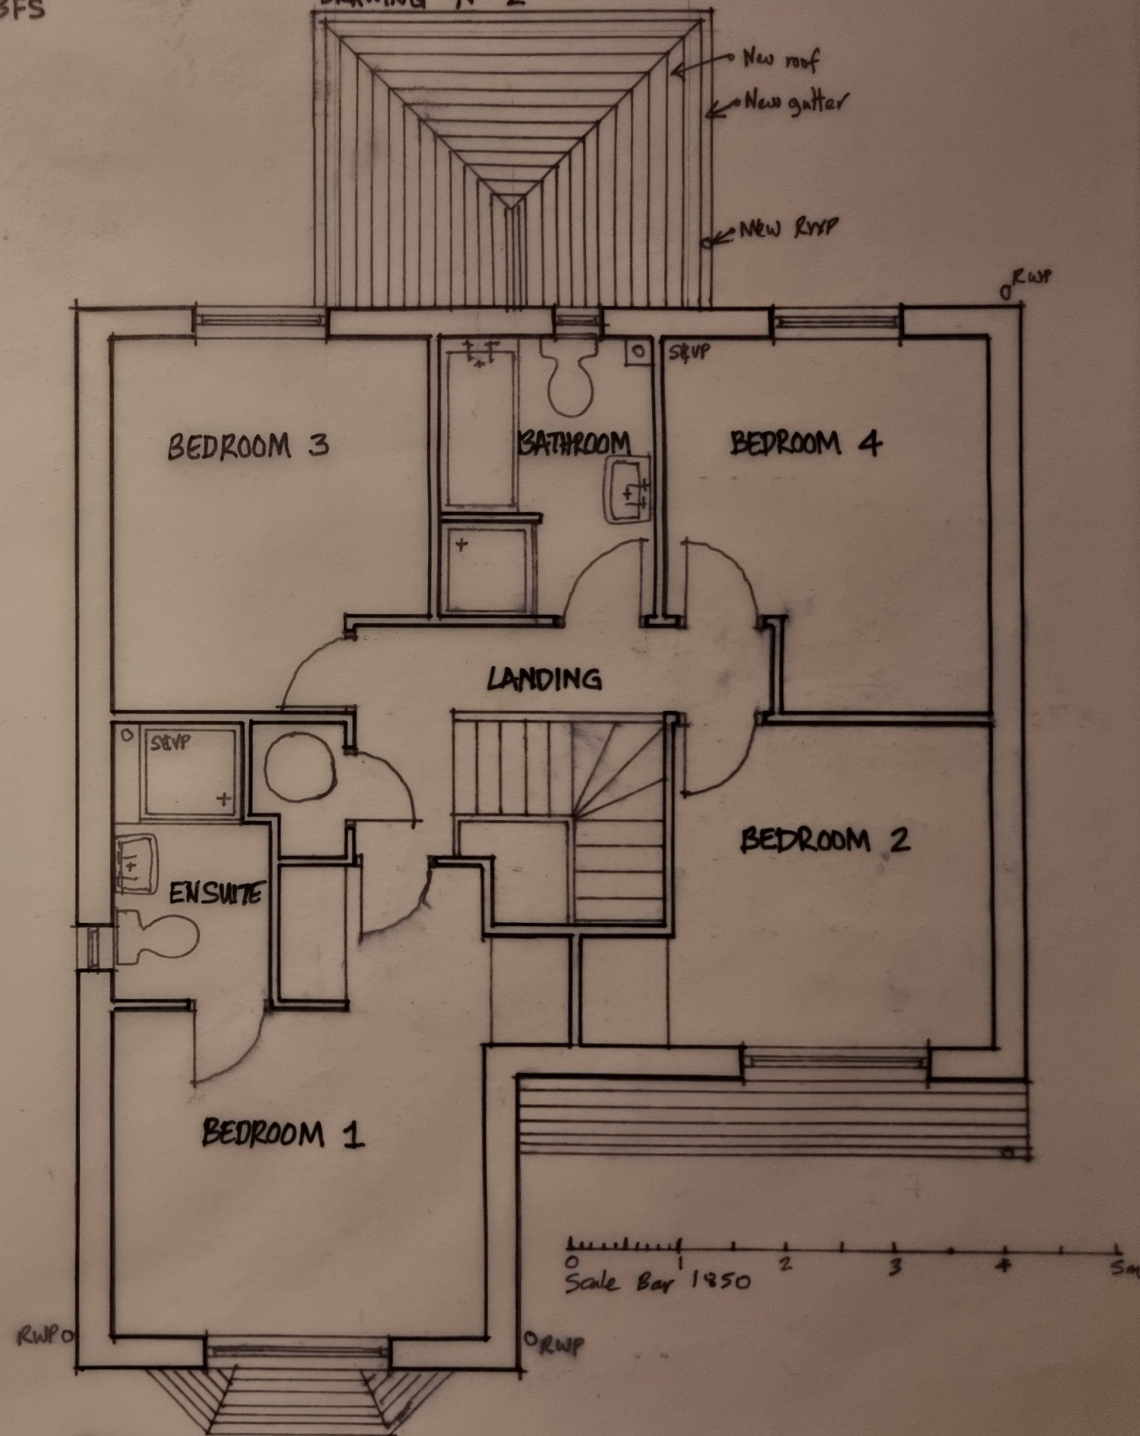

PROPOSED FIRST FLOOR PLAN Scale 1:50