




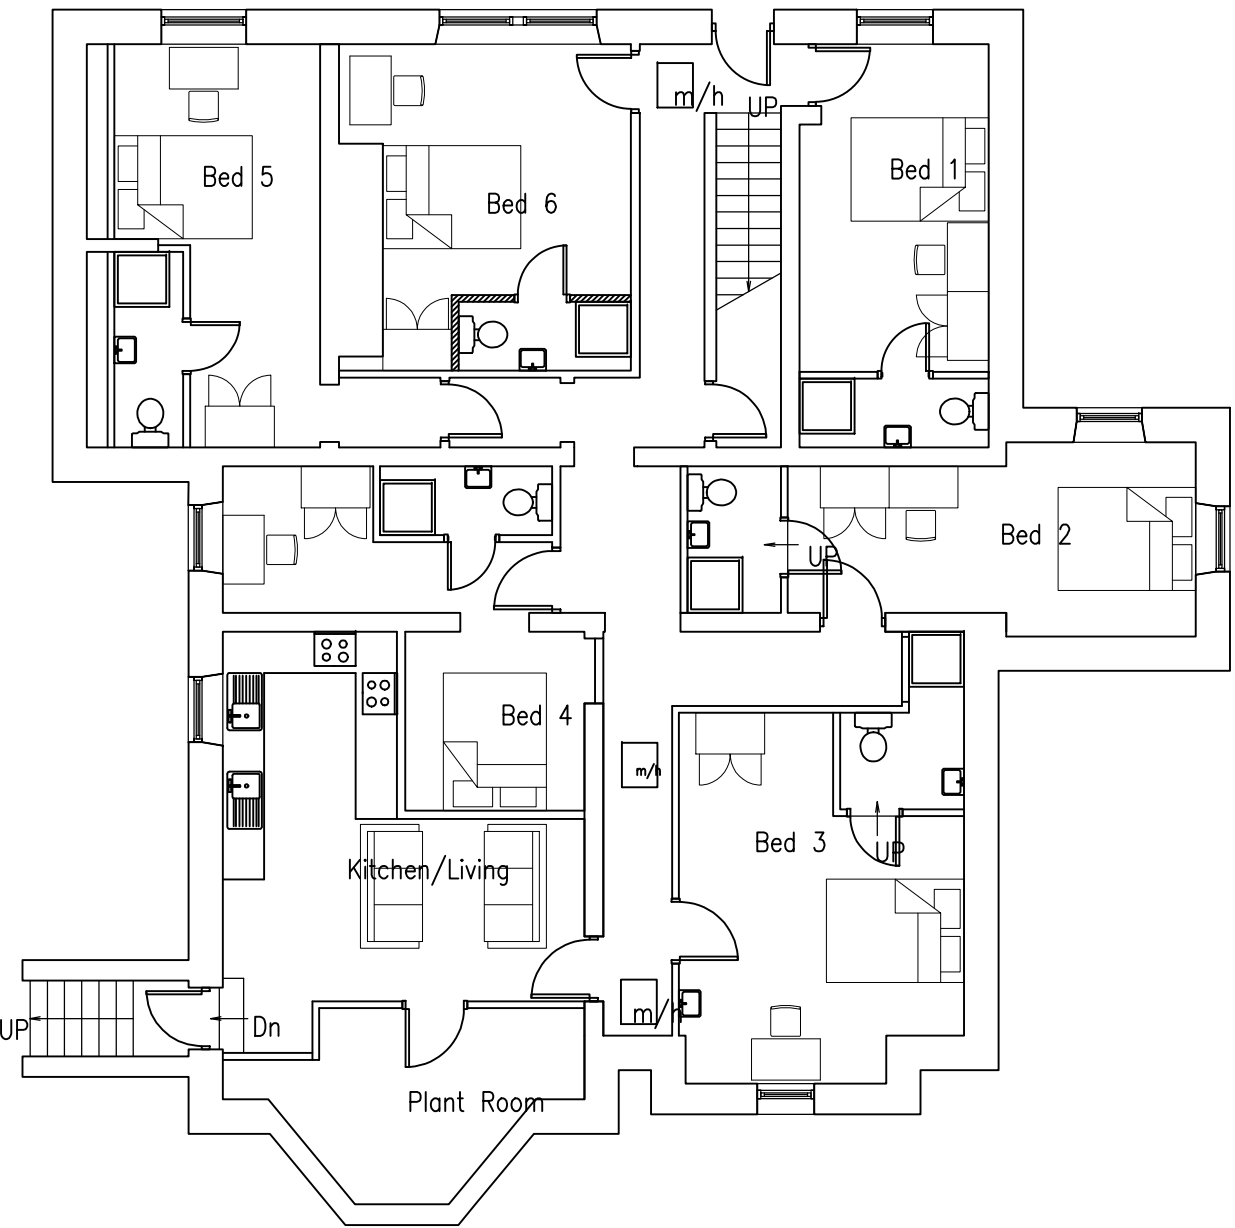


Existing Basement
SCALE: 1:100

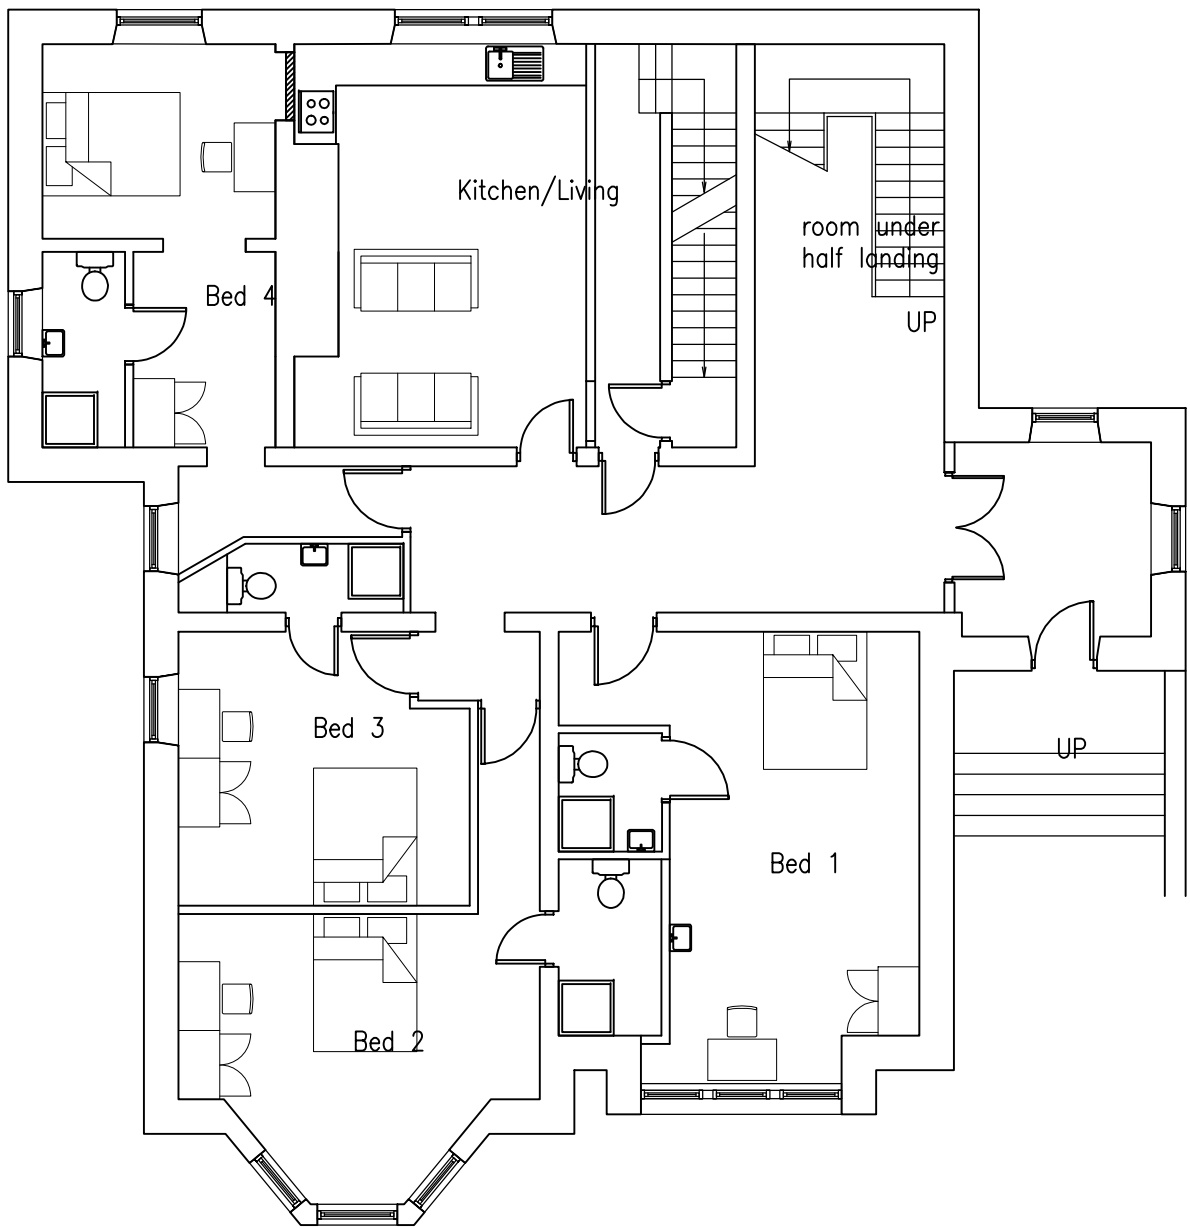


Existing Ground Floor
SCALE: 1:100

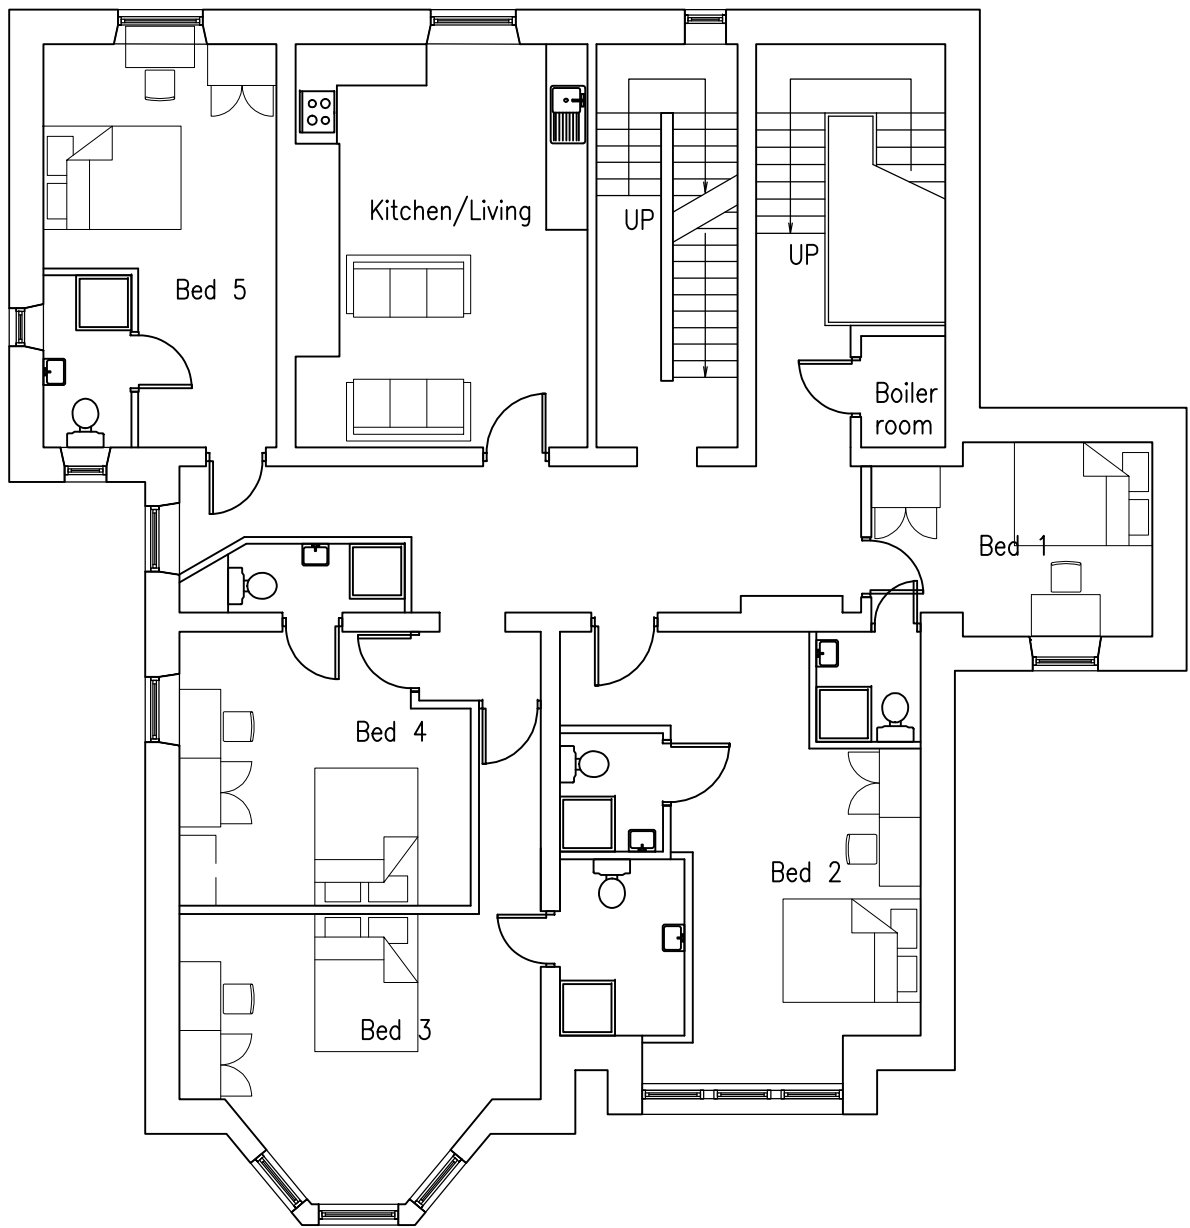


Existing First Floor
SCALE: 1:100

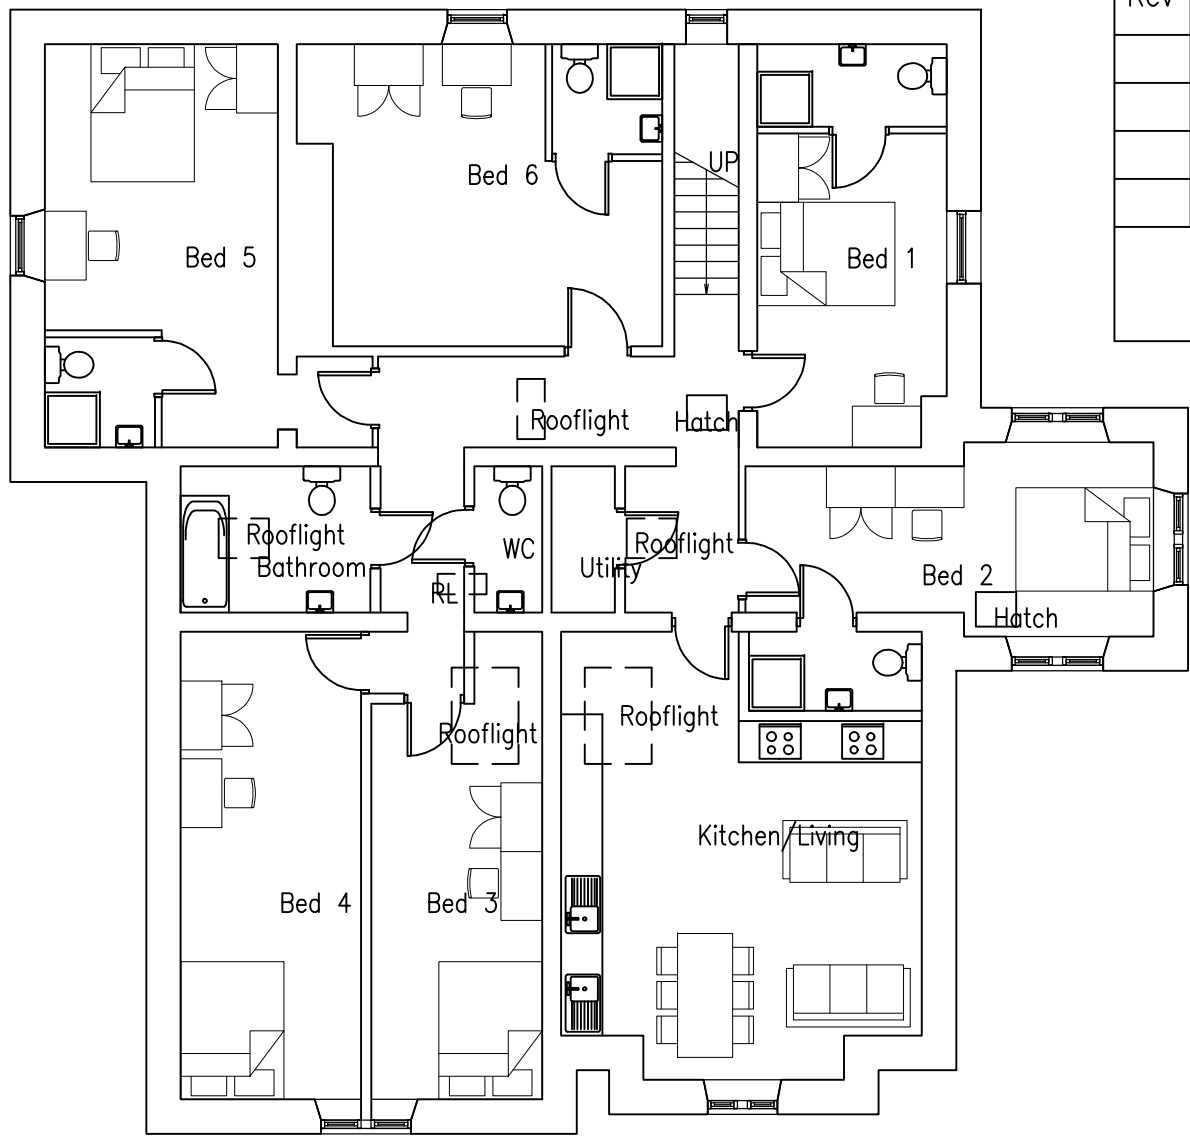


Existing Second Floor
SCALE: 1:100

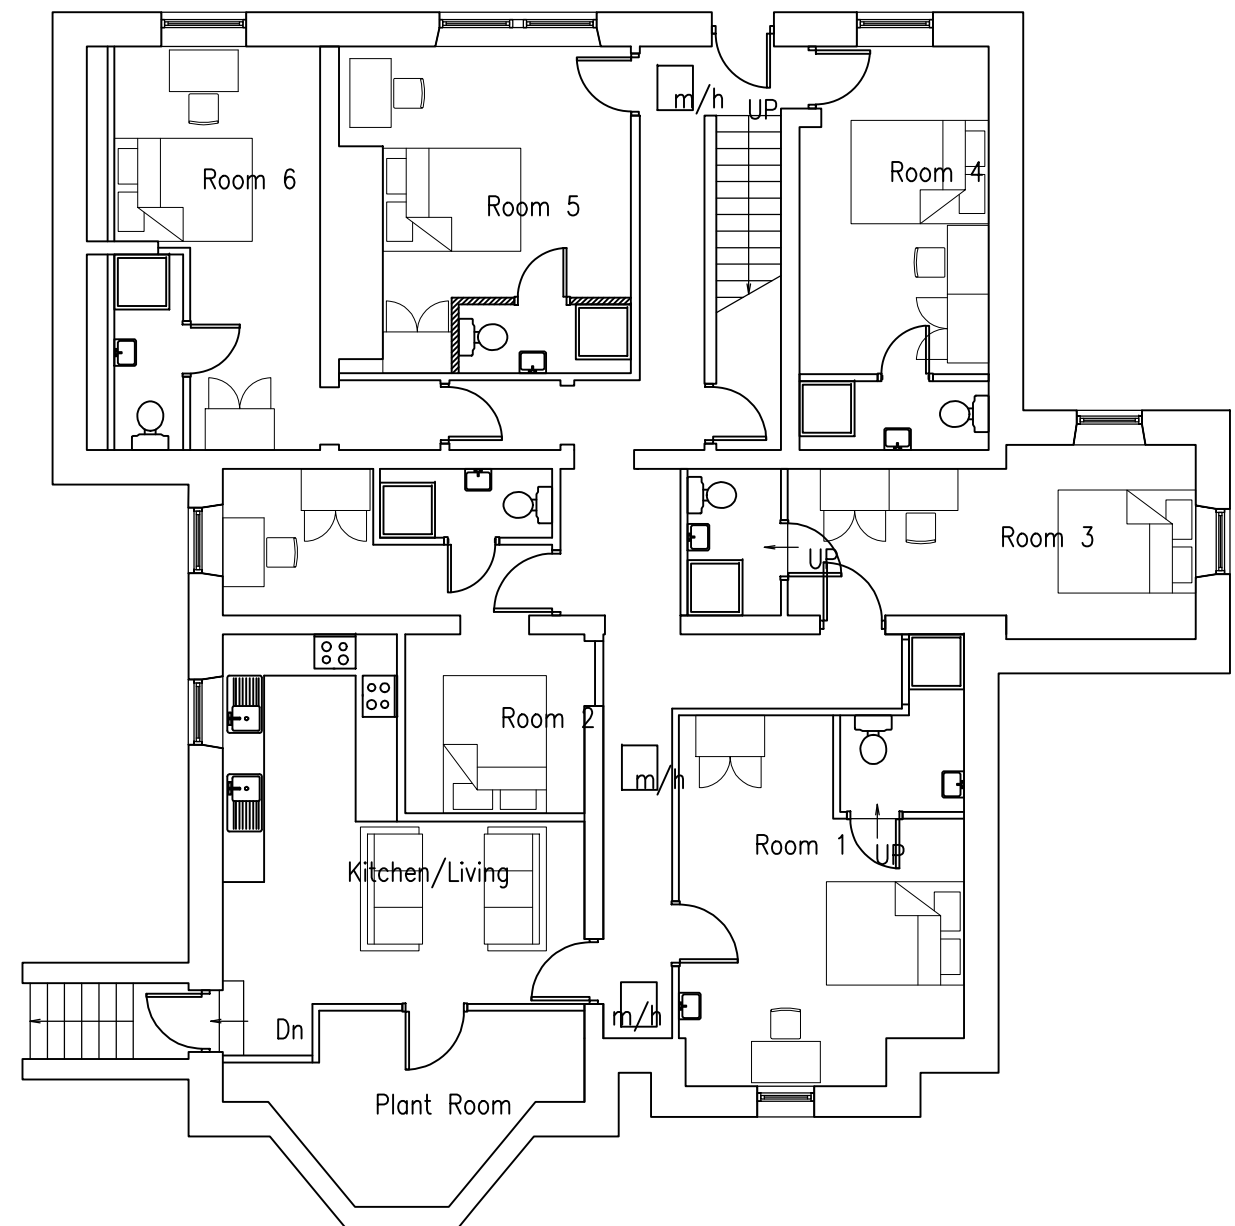


Proposed Basement Floor
SCALE: 1:100

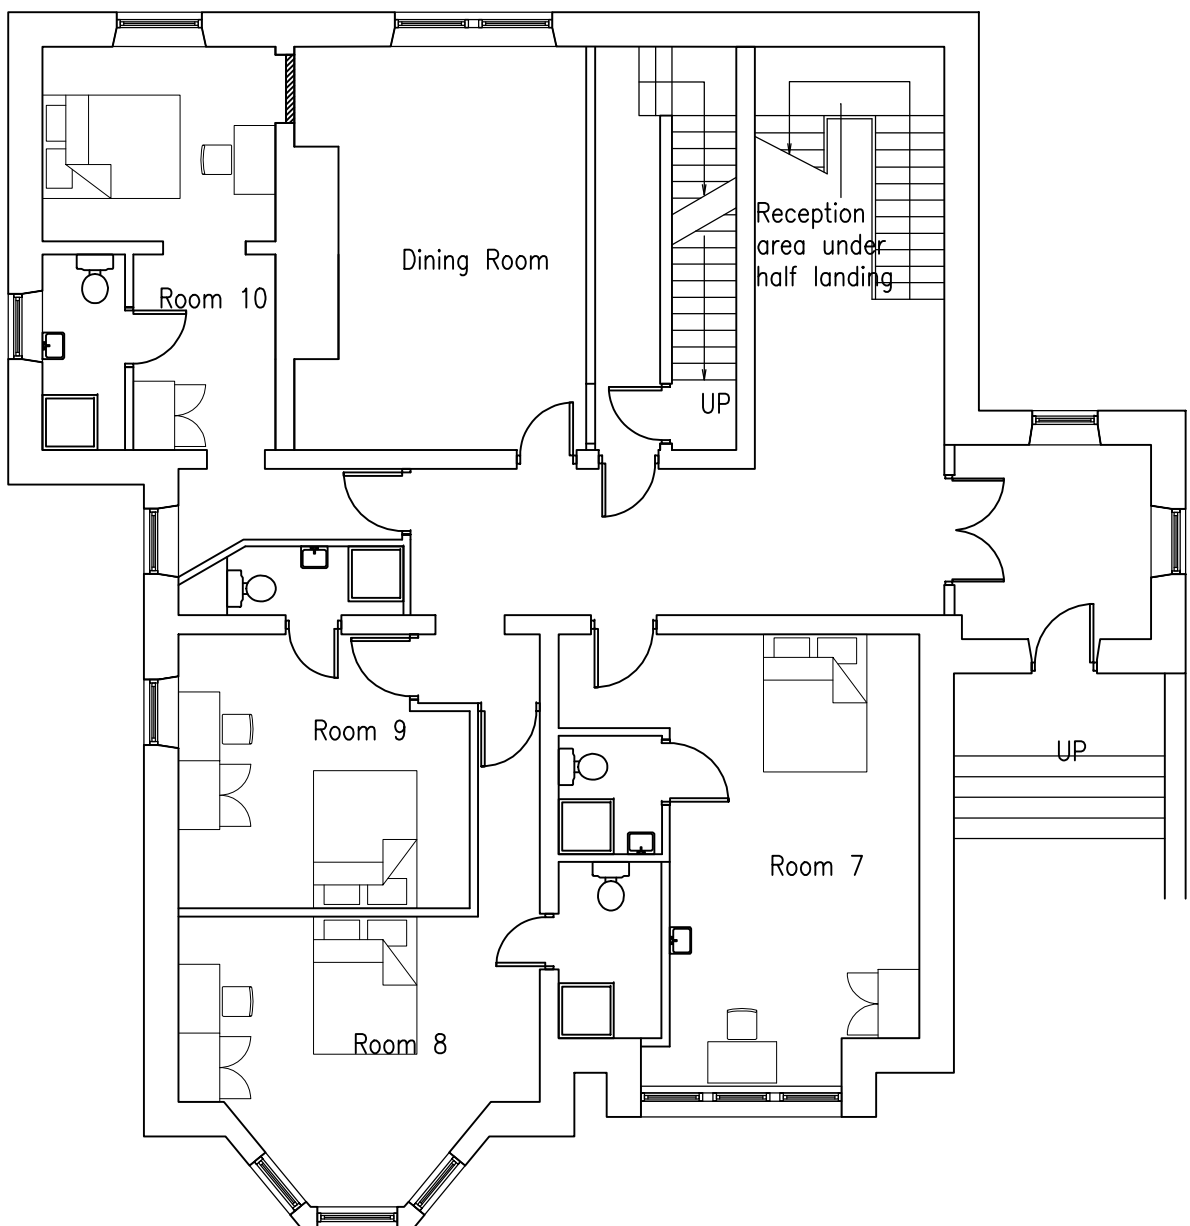

Proposed Ground Floor
SCALE: 1:100

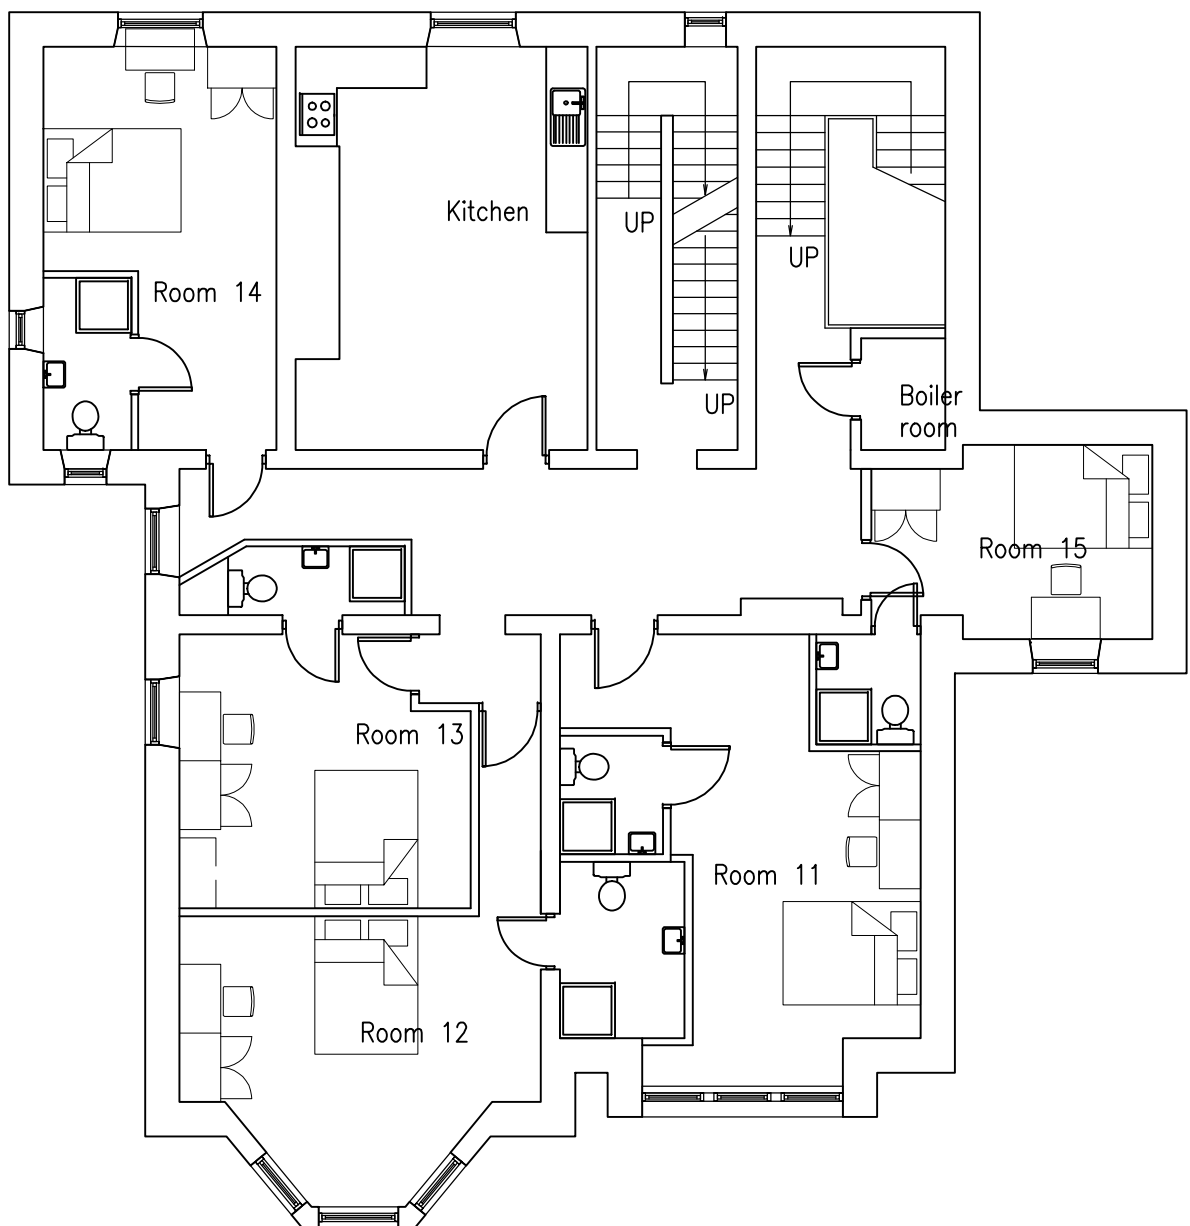

Proposed First Floor
SCALE: 1:100

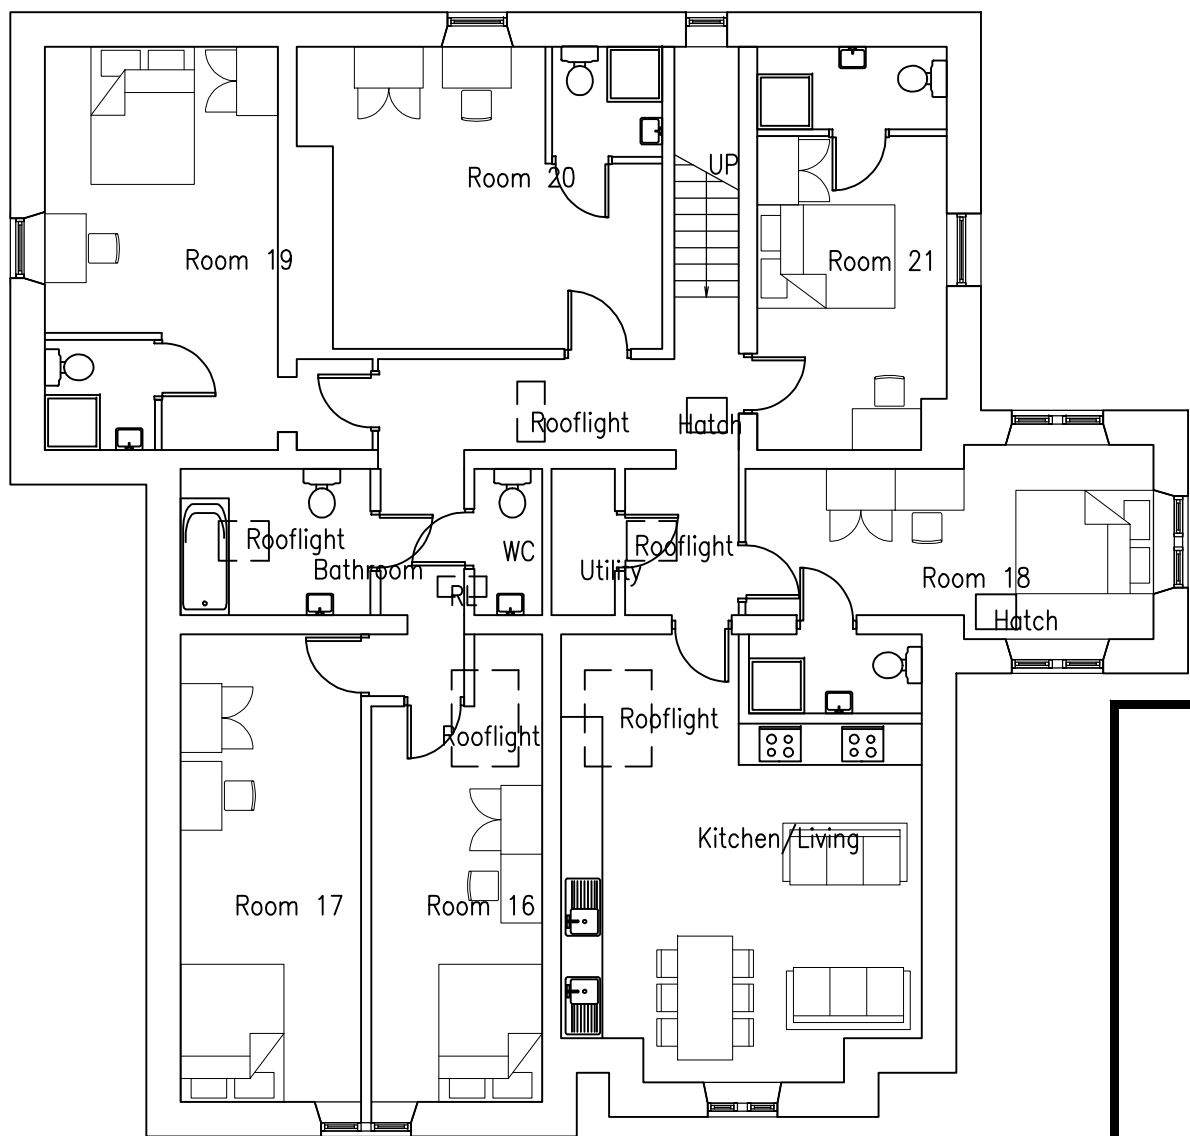

Proposed Second Floor
SCALE: 1:100

REVISIONS

Rev	Details of Amendment	Date	Name	Checked

Notes:

THIS DRAWING IS THE PROPERTY OF
PAD ARCHITECTURE.
IT MUST NOT BE COPIED OR REPRODUCED IN
ANY WAY WITHOUT THE PRIOR PERMISSION OF
THE OWNERS OR THEIR DULY AUTHORISED
REPRESENTATIVE

PAD ARCHITECTURE
MARTIN HOUSE, SUITE 2,
2, MARTIN STREET
BRIGHOUSE
HD6 1DA
Tel: 01484 443191
Web: www.project1designs.co.uk



CLIENT
MR I GILKAR
DRAWING STATUS: PLANNING PERMISSION

PROJECT
8, QUEENS ROAD, EDGERTON, HUDDERSFIELD HD2 2AE

TITLE
CHANGE OF USE FROM C4 HMO TO C1 HOTEL
PROPOSED & EXISTING FLOOR PLANS

DATE	20.03.2024	SCALES	AS SHOWN @ A1.	DRAWING NUMBER	REVISION
DRAWN	M.A	CHECKED	M.A	APPROVED	PAD.108.1515