


Existing Site Plan 1:200

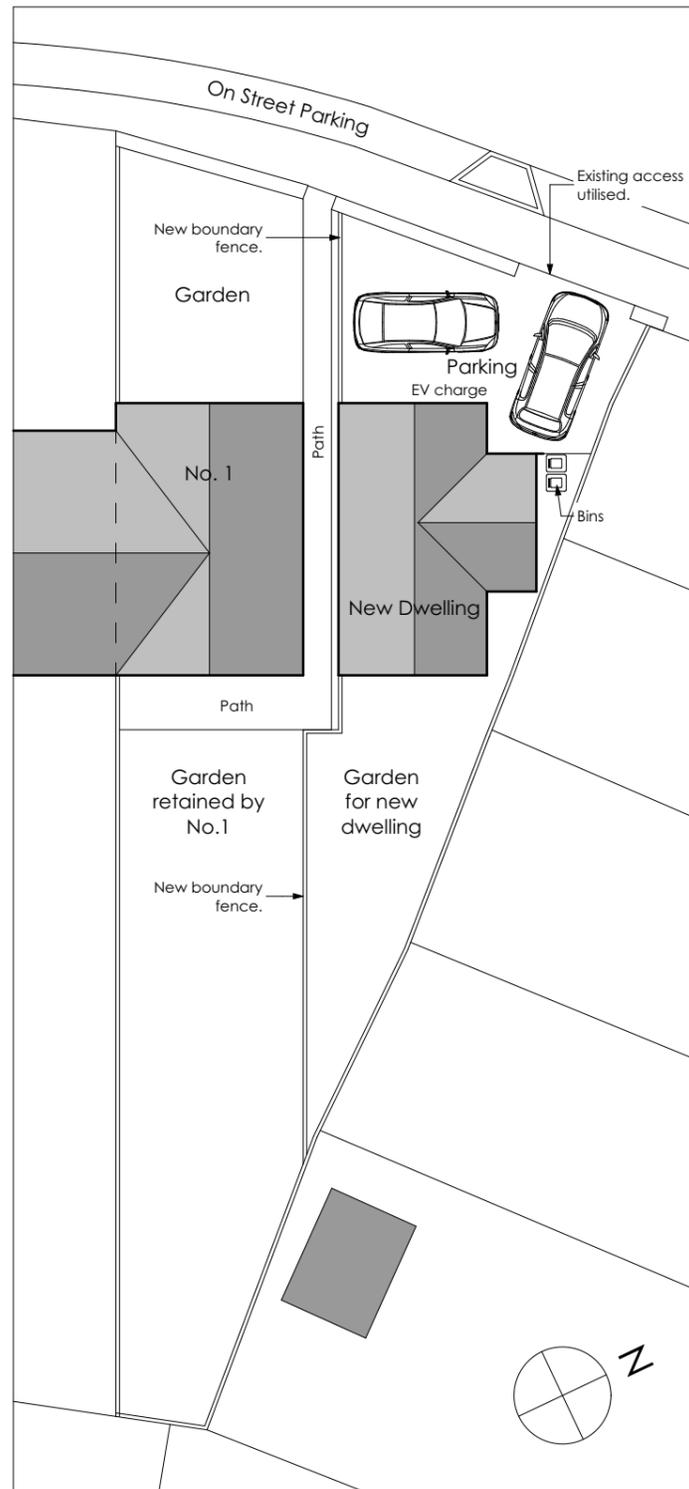

Suggested Site Plan 1:200

General Notes

THIS DRAWING HAS BEEN PREPARED FROM ORDNANCE SURVEY INFORMATION AND IS FOR INFORMATION PURPOSES ONLY. DO NOT SCALE FROM DRAWING, USE FIGURED DIMENSIONS ONLY.



Location Plan 1:1250

Client: M Albaya
Project: Land adjacent. no.1 Newsome Ave. Huddersfield.
Drawing: OUTLINE PLANNING

Drawing Status:

PLANNING

Date: FEB 24	Scale @ A3: 1:1250 / 200	Drawn by: AB
Project No: 252	Drawing No: (0-) 01	Revision:



Bamford Architectural Ltd.

07725022034
enquiry@bamfordarchitectural.co.uk
bamfordarchitectural.co.uk