



Existing Site Plan 1:200

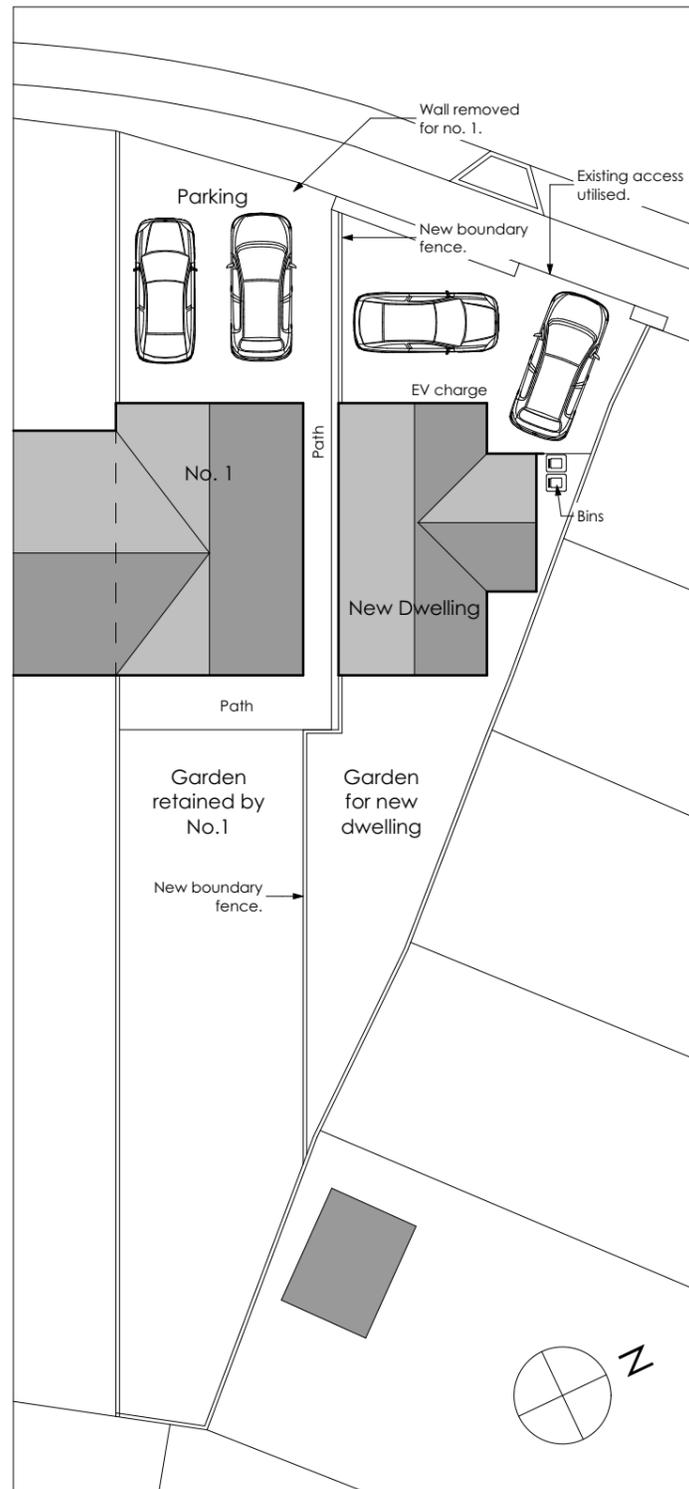

Suggested Site Plan 1:200

General Notes

THIS DRAWING HAS BEEN PREPARED FROM ORDNANCE SURVEY INFORMATION AND IS FOR INFORMATION PURPOSES ONLY. DO NOT SCALE FROM DRAWING, USE FIGURED DIMENSIONS ONLY.

 

Location Plan 1:1250

Revision	Description	Issued	Checked	Date
A	Parking for no.1 added. Blue line added.	AB		11/03/2024

Client:
M Albaya

Project:
Land adjacent. no.1 Newsome Ave. Huddersfield.

Drawing:
OUTLINE PLANNING

Drawing Status:

PLANNING

Date: FEB 24	Scale @ A3: 1:1250 / 200	Drawn by: AB
Project No: 252	Drawing No: (0-) 01	Revision: A



Bamford Architectural Ltd.

07725022034
enquiry@bamfordarchitectural.co.uk
bamfordarchitectural.co.uk