


Proposed Site Plan

21, BENOMLEY CRESCENT,
ALMONDBURY,
HD5 8LT.

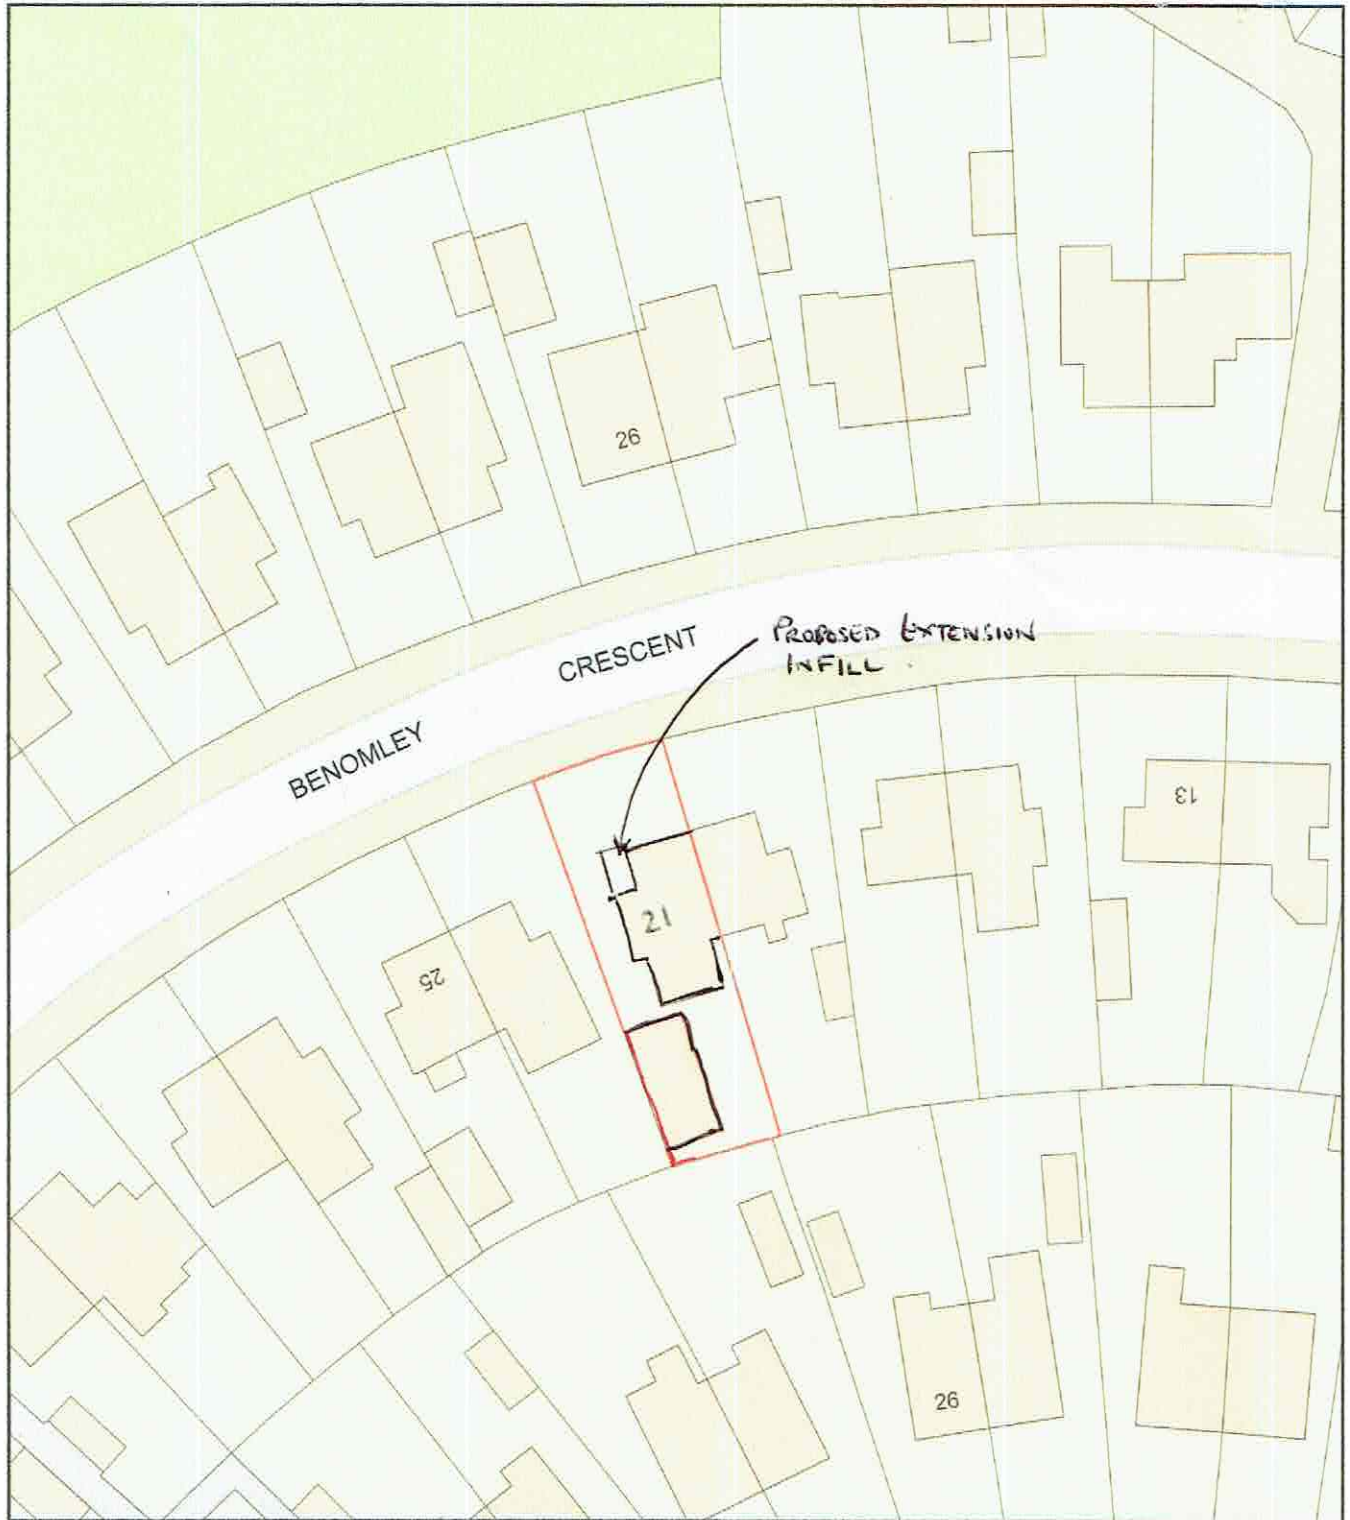

0 20
Metres



Plan Produced for: Mr and Mrs Morris

Date Produced: 13 Mar 2024

Plan Reference Number: TQRQM24073093539635

Scale: 1:500 @ A4