




Front Elevation

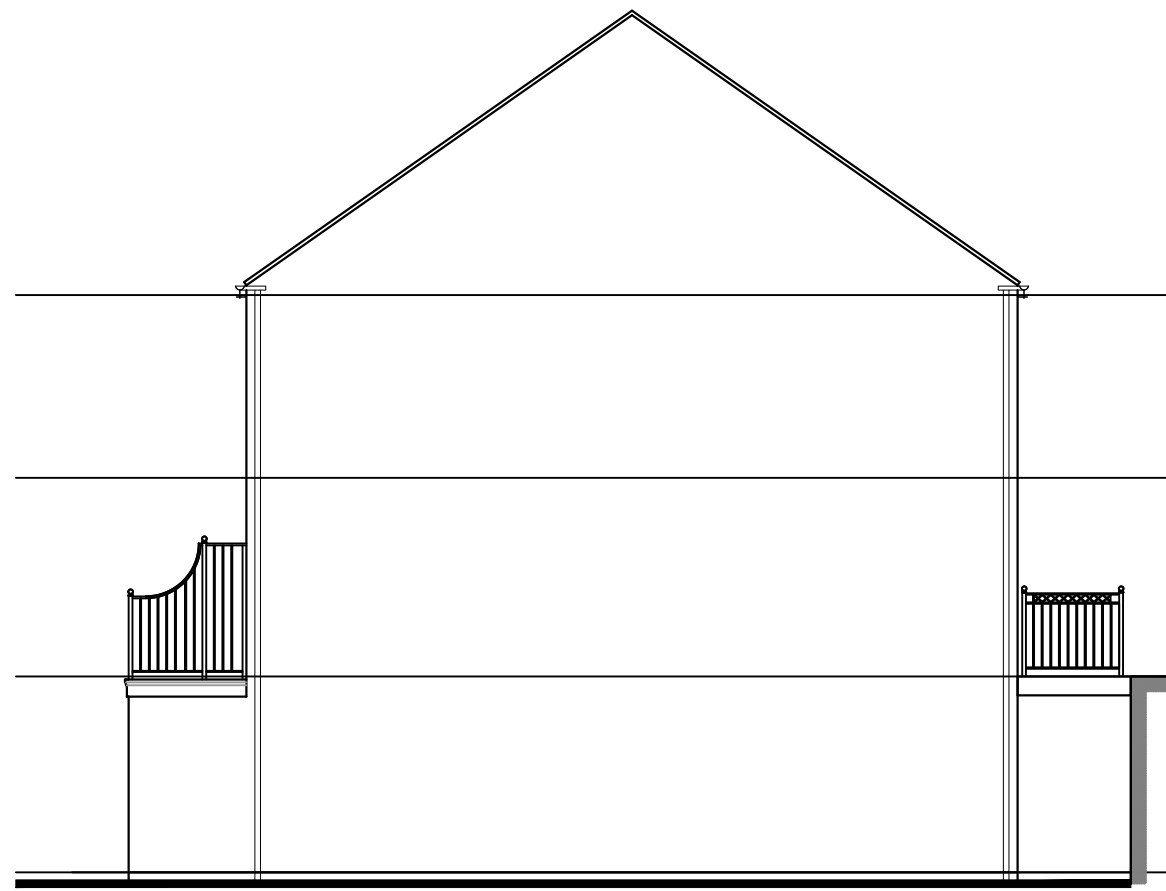


Side Elevation

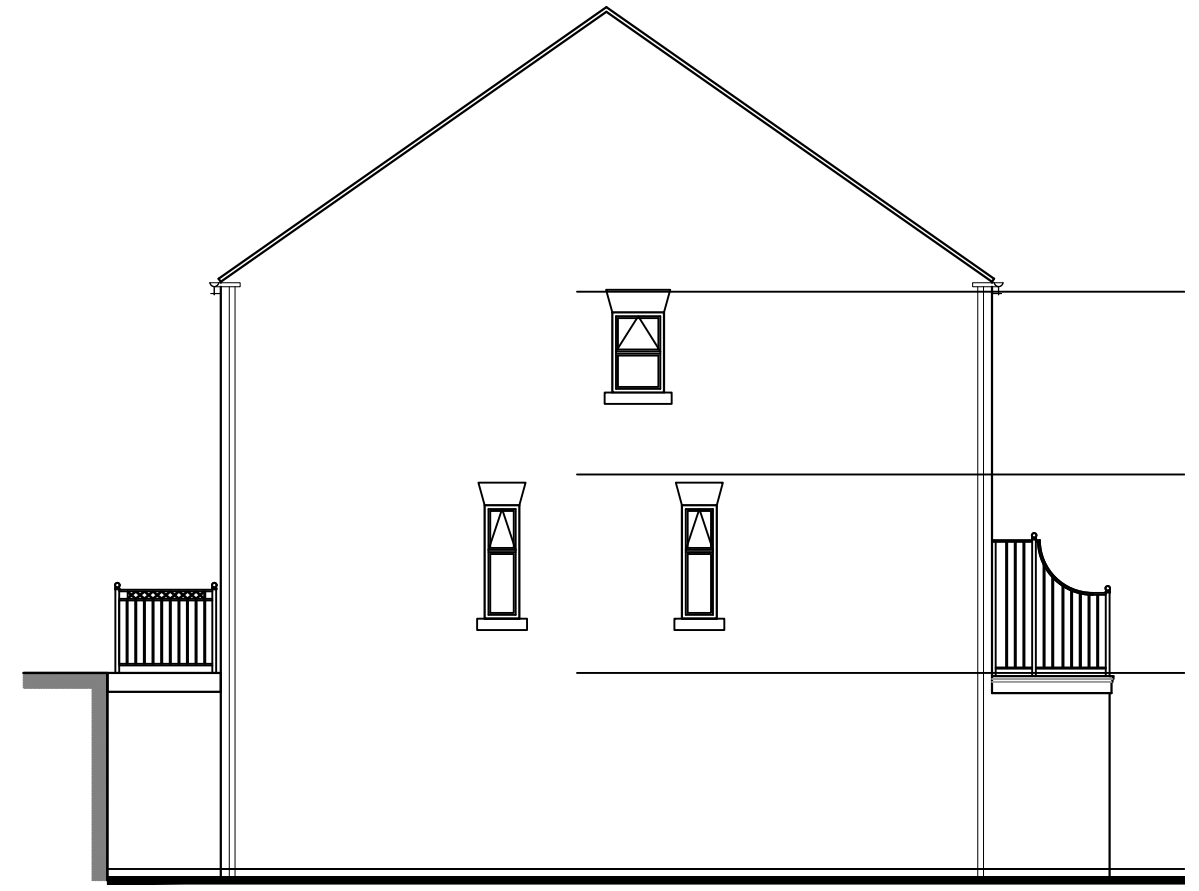


Side Elevation

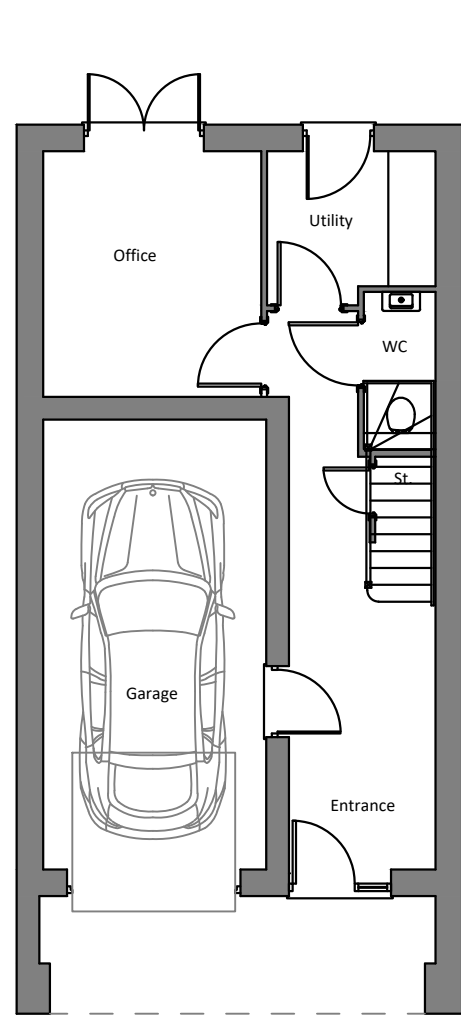


Ground Floor

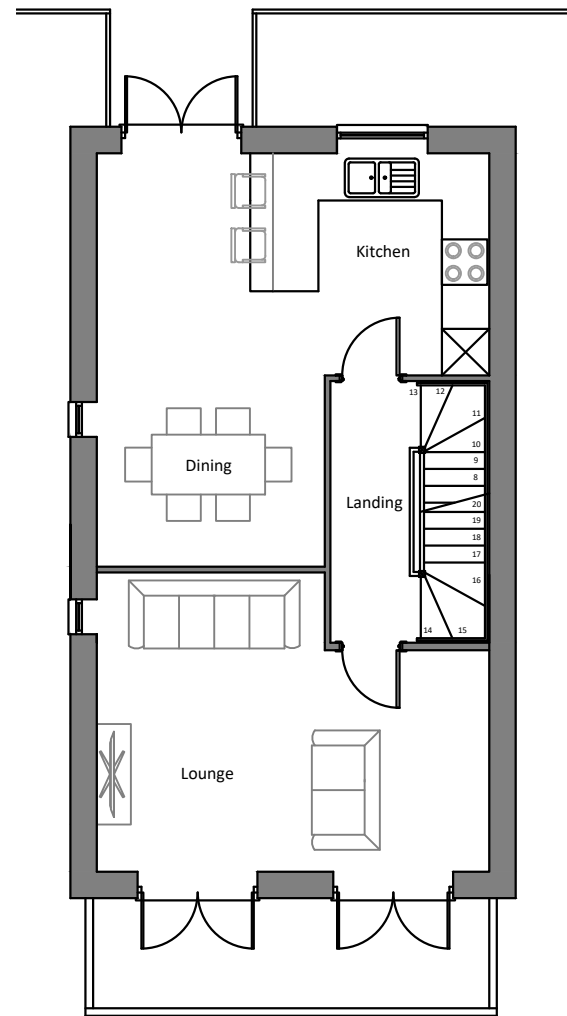


First Floor

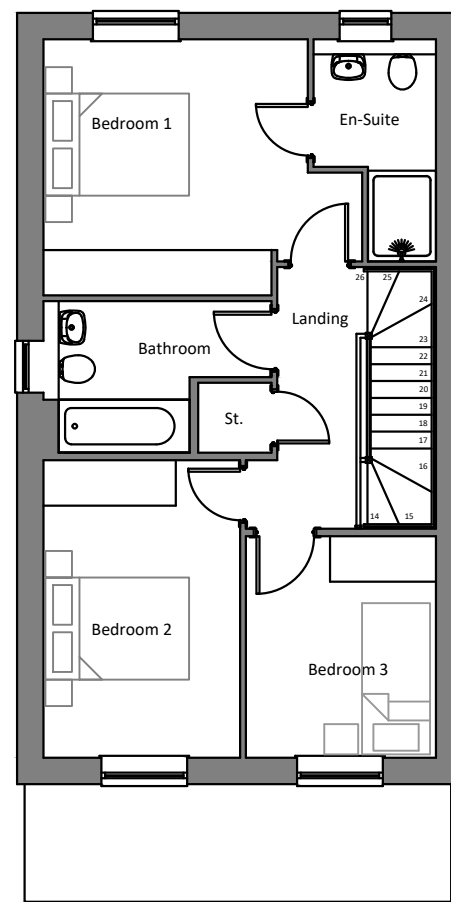


Second Floor

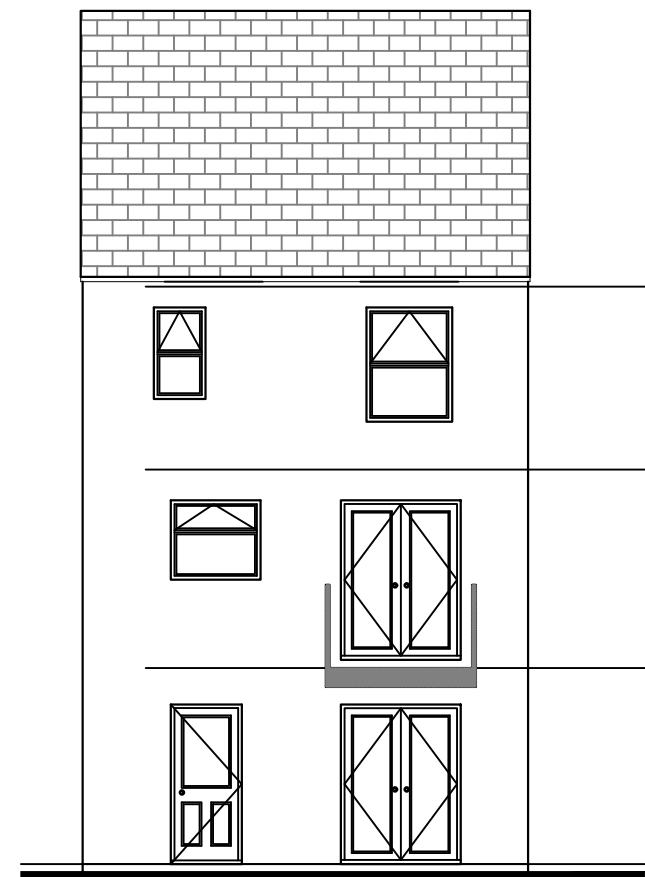

Rear Elevation

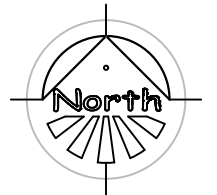

Planning drawings only - Not to be used for construction purposes.

Client	
Project Thornhill Motors, Commside	
Title Plot 2- Proposed Elevations & Plan	
Scale 1:100 @ A3	Date
Drawn AC	Checked
Drawing No.	Rev.
 <p>ARCHITECTURAL SERVICES FOR DOMESTIC EXTENSIONS, ALTERATIONS AND NEW BUILDS</p> <p>01924 663241 / 07837 804088 andy@spacium.co.uk www.spacium.co.uk</p>	