



Existing North West Facing
Front Elevation
Scale 1:100




Proposed North West Facing
Front Elevation
Scale 1:100


- NOTES**
1. No dimensions to be scaled.
IF IN DOUBT ASK.
2. All dimensions must be checked and verified on site by the Contractor prior to the commencement of works and Hinchliffe Architecture & Design Ltd. to be notified of any discrepancies.
3. The copyright of these drawings remains the property of Hinchliffe Architecture & Design Ltd. They must not be reproduced in any way without prior written consent from the originator (Hinchliffe Architecture & Design Ltd.)



Existing Site Layout
Scale 1:200

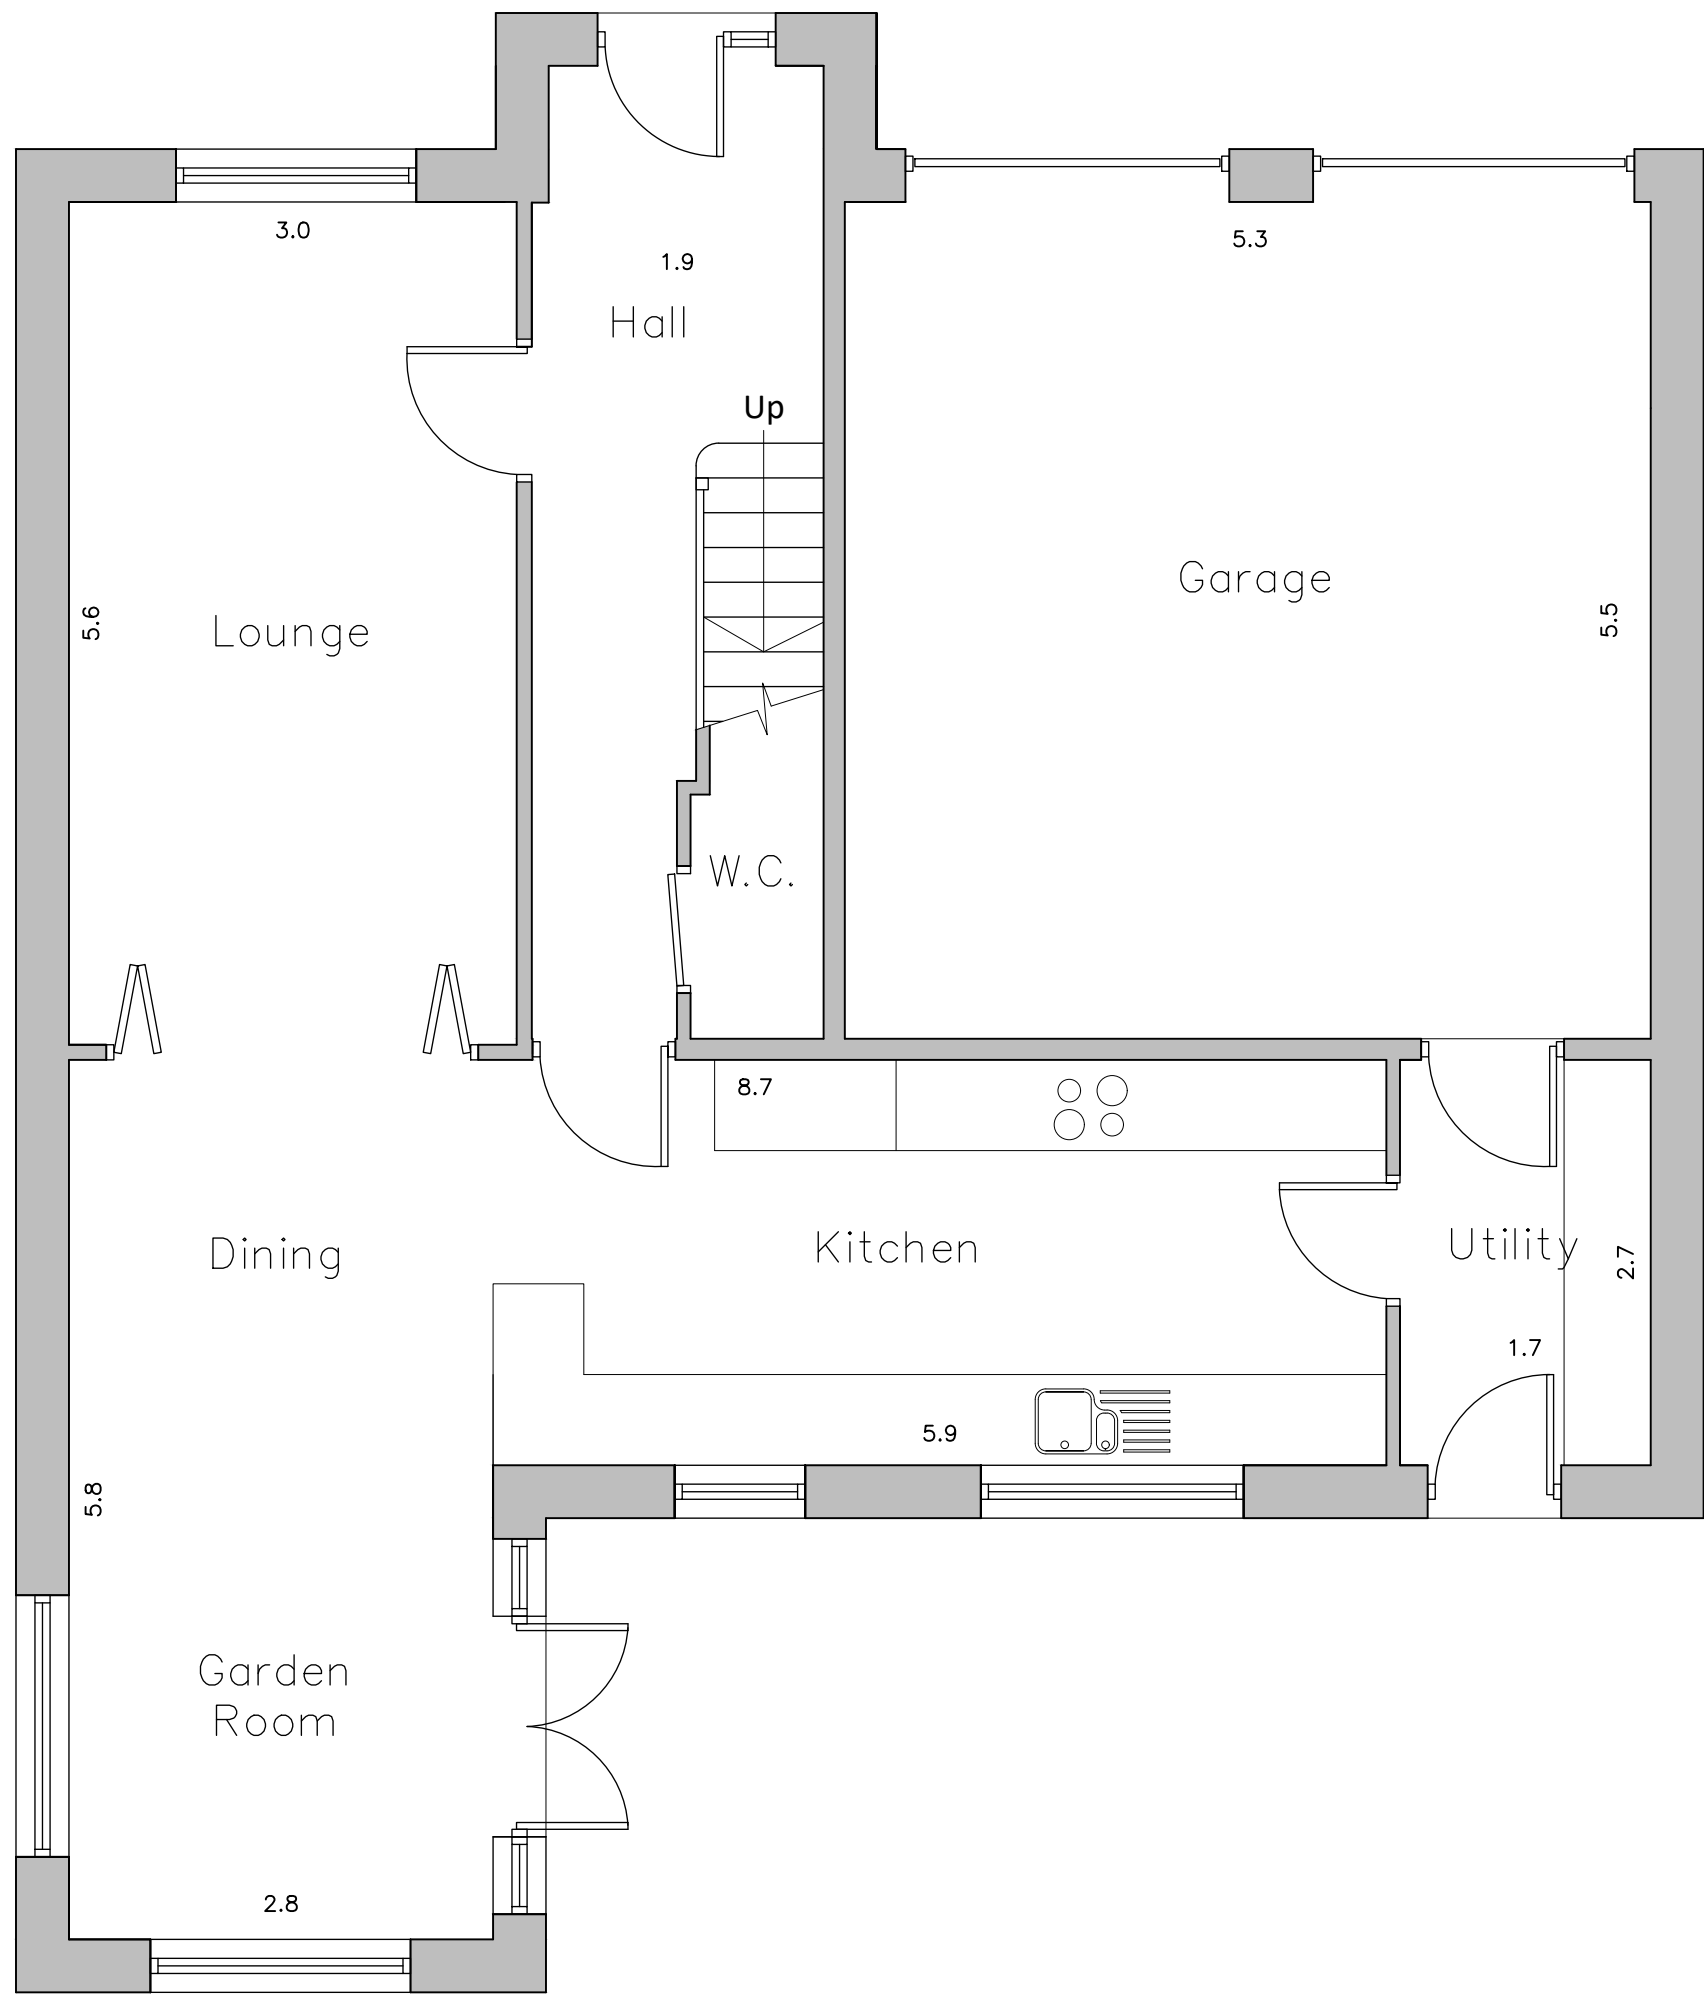

Existing Ground Floor Layout
Scale 1:50

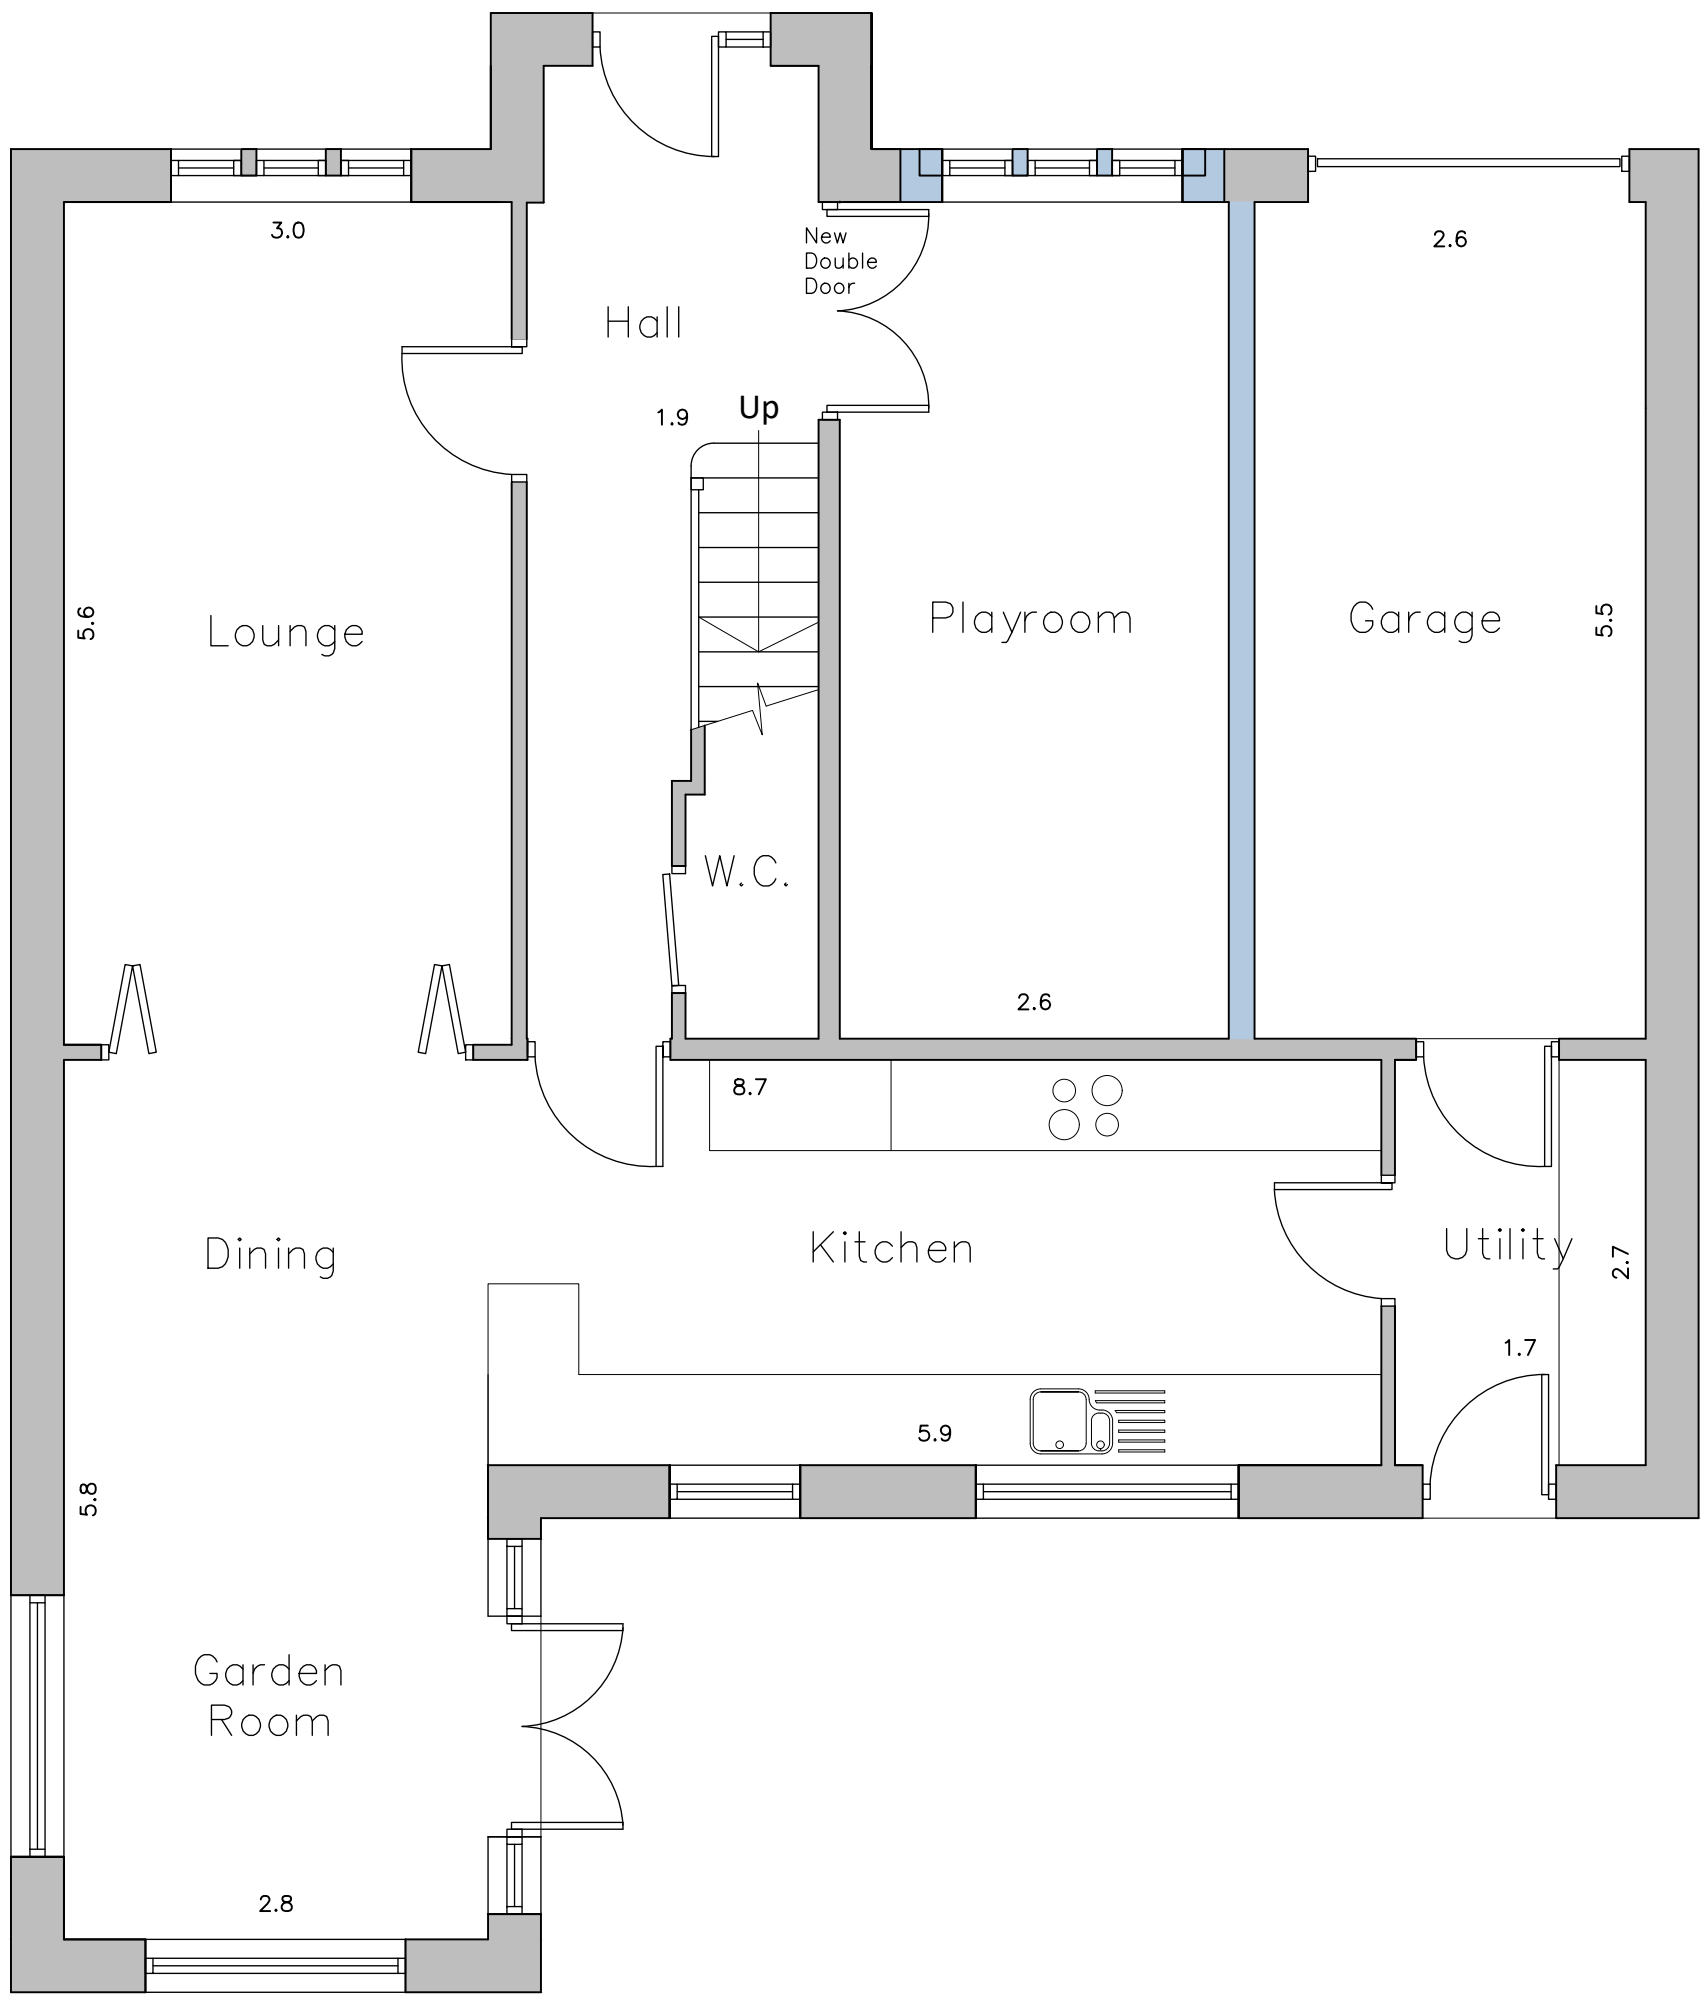

Proposed Ground Floor Layout
Scale 1:50

- EXISTING MATERIALS**
- MASONRY – COURSED NATURAL STONE
 - ROOF TILES – CONCRETE ROOF TILES
 - DOORS – BROWN PVCu
 - WINDOWS – BROWN PVCu
 - RAINWATER GOODS – BROWN PVCu
 - SOFFIT'S & FASCIA'S – BROWN PVCu

Rev.	Date	Description
Status		
PLANNING		
 Hinchliffe A&D 24 Carr View Road Hogworth Holmfirth West Yorkshire HD9 1HS 01921 937 192 01484 532 744 info@hinch-architecture.co.uk www.hinch-architecture.co.uk		
Client		
MR & MRS WARRINGTON		
Project		
39 HONEY HEAD LANE HONLEY HOLMFIRTH WEST YORKSHIRE, HD9 6RW.		
Drawing Title		
EXISTING FLOOR PLANS, ELEVATIONS & SITE LAYOUT		
Scale (at A1)		Date
AS SHOWN		MAR 2024
Drg. no.	24-WAR-02	Rev.
		—