






**ROOF PLAN & ROOFLIGHT LAYOUT**  
Roof Cladding & Flashings colour - Goosewing Grey (BS 10A05)

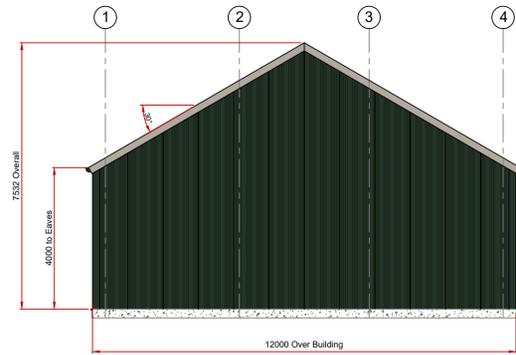


**LEFT GABLE ELEVATION**  
Wall Cladding & Flashings colour - Juniper Green (BS 12B29)  
Roof Cladding & Flashings colour - Goosewing Grey (BS 10A05)

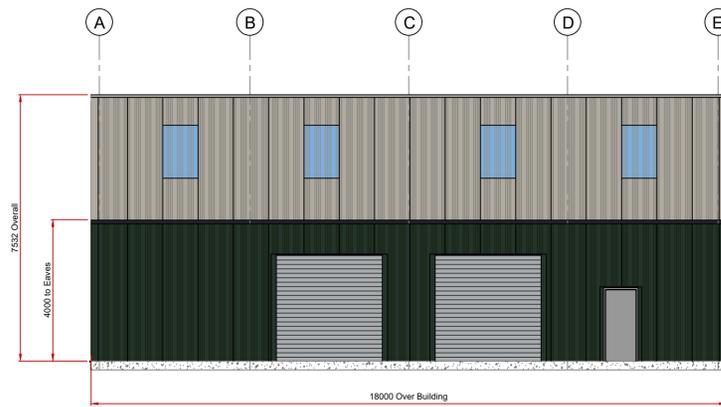


**FRONT ELEVATION**  
Wall Cladding & Flashings colour - Juniper Green (BS 12B29)  
Roof Cladding & Flashings colour - Goosewing Grey (BS 10A05)

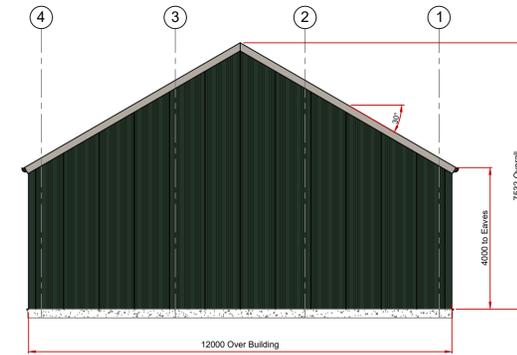

**RIGHT GABLE ELEVATION**  
Wall Cladding & Flashings colour - Juniper Green (BS 12B29)  
Roof Cladding & Flashings colour - Goosewing Grey (BS 10A05)

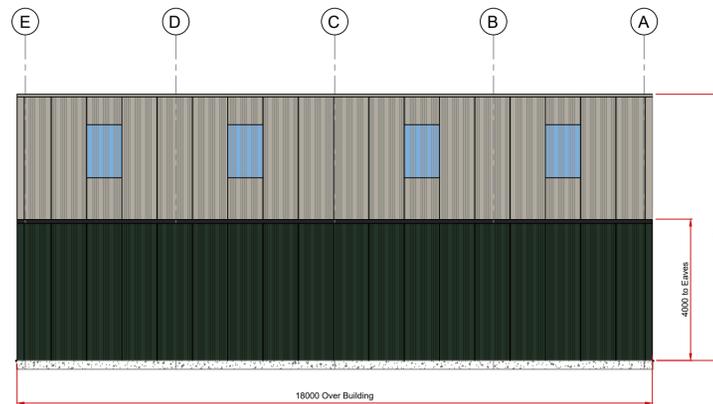

**REAR ELEVATION**  
Wall Cladding & Flashings colour - Juniper Green (BS 12B29)  
Roof Cladding & Flashings colour - Goosewing Grey (BS 10A05)

 

REV. NO.	DESCRIPTION TO REVISION	REV. BY	DATE
O	Original issue - For Comment	B.E.	05/03/2024



UNITS 5&6, BROOKFIELDS BUSINESS PARK  
HEAGE LANE, ETWALL,  
DERBYSHIRE, DE65 6LS  
TEL: 01335 370128  
WWW.MIDBROOKSTEELBUILDINGS.CO.UK  
SALES@MIDBROOKSTEELBUILDINGS.CO.UK

CLIENT <b>Dean Swann</b>
PROJECT <b>Building at The Wood Yard, Brighouse</b>

DRAWINGS PREPARED BY: <a href="http://www.bigswear-engineering.co.uk">www.bigswear-engineering.co.uk</a> Tel: 01594 530376 / 07788 845280 email: <a href="mailto:design@bigswear-engineering.co.uk">design@bigswear-engineering.co.uk</a>			
DRAWING TITLE <b>GENERAL ARRANGEMENT OF BUILDING</b>			
CHECKED	APPROVED	CLIENT APPROVED	ENGR APPROVED
DRAWN BY: B. Loder	SCALE 1:100@A1	REFERENCE DOC:	

**BIGSWEIR ENGINEERING**

DRG NO: MID-555-01      REV: O