



PROPOSED FIRST FLOOR PLAN
SCALE 1:50

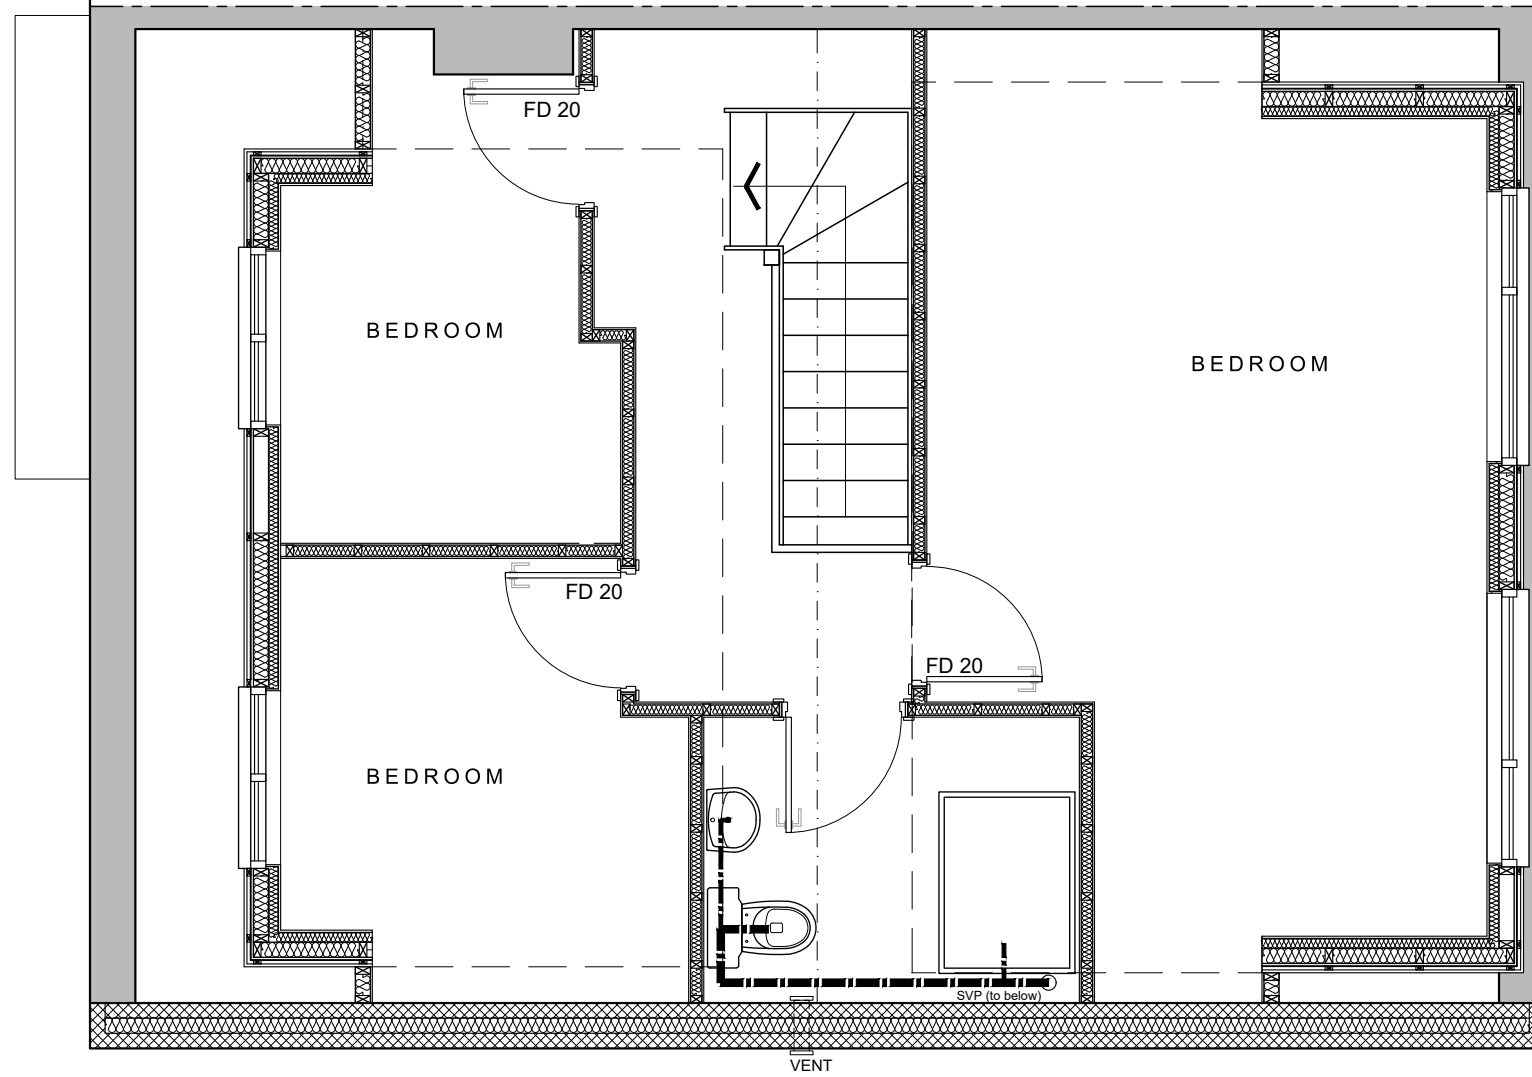


PROPOSED BLOCK PLAN
SCALE 1:500


Do not scale from this drawing. The contractor must check all dimensions on site before construction or manufacture of materials.

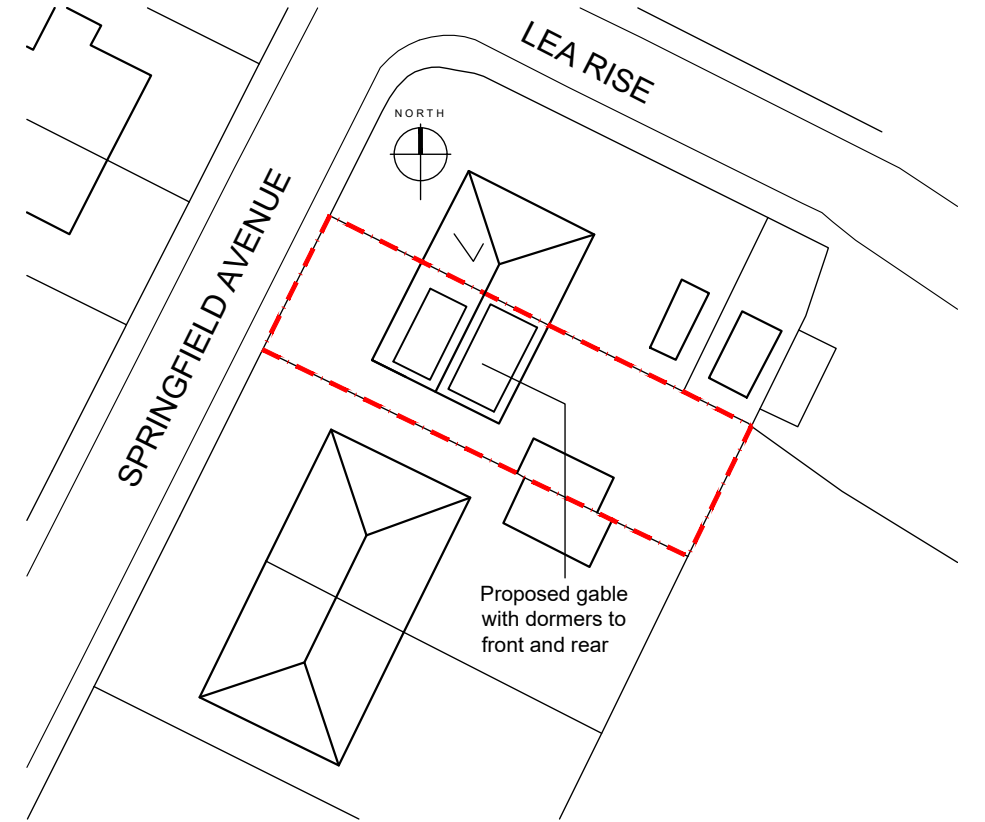

PROPOSED ELEVATIONS
SCALE 1:100

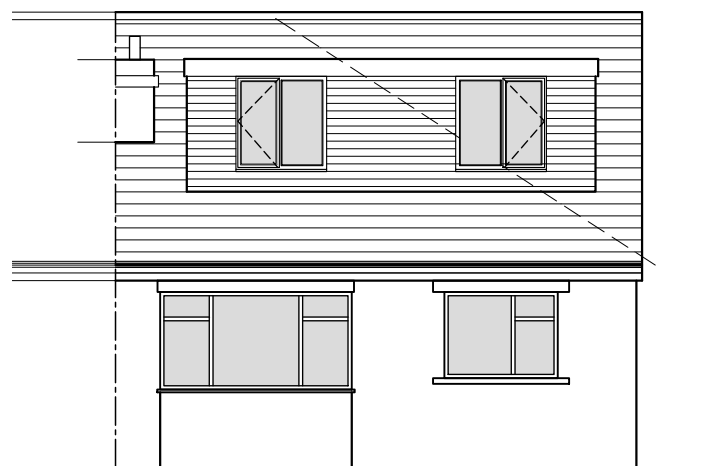

front - facing north west

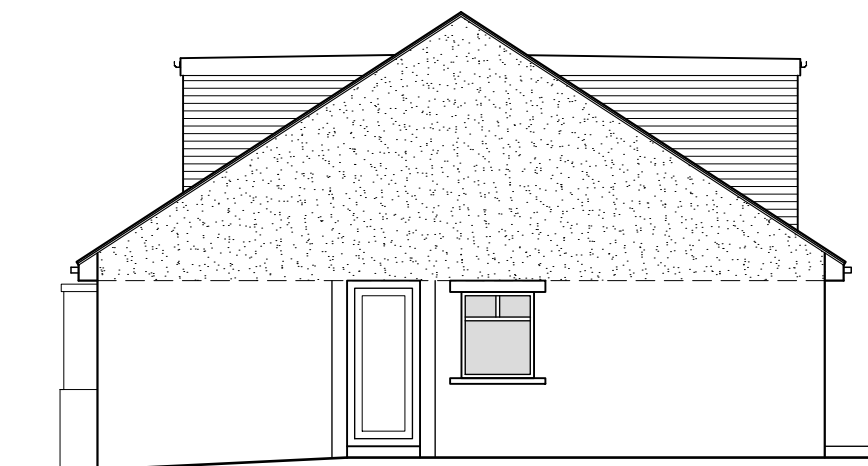

side - facing south west



rear - facing south east

Rev	Description	Date	By	App'd
Client C SMITH				
Project PROPOSED LOFT CONVERSION at: 9 SPRINGFIELD AVE, HONLEY				
Drawing title PROPOSED FIRST FLOOR PLAN ELEVATIONS & BLOCK PLAN				
Drawn by RH		Date MAR 24	App'd -	
Drawing no 02	Project no 24-0219	Scale @ A3 A.S.	Rev -	